



PLAN	SURVEYED	BY	DATE
	PLOTTED		
	GRADES CHECKED		
	STRUCTURE NOTATIONS CHECKED		
NOTE BOOK NO.	ALIGNED		
	CHECKED		
	FILE NAME		

PROFILE	SURVEYED	BY	DATE
	PLOTTED		
	GRADES CHECKED		
	STRUCTURE NOTATIONS CHECKED		
NOTE BOOK NO.	ALIGNED		
	CHECKED		
	FILE NAME		

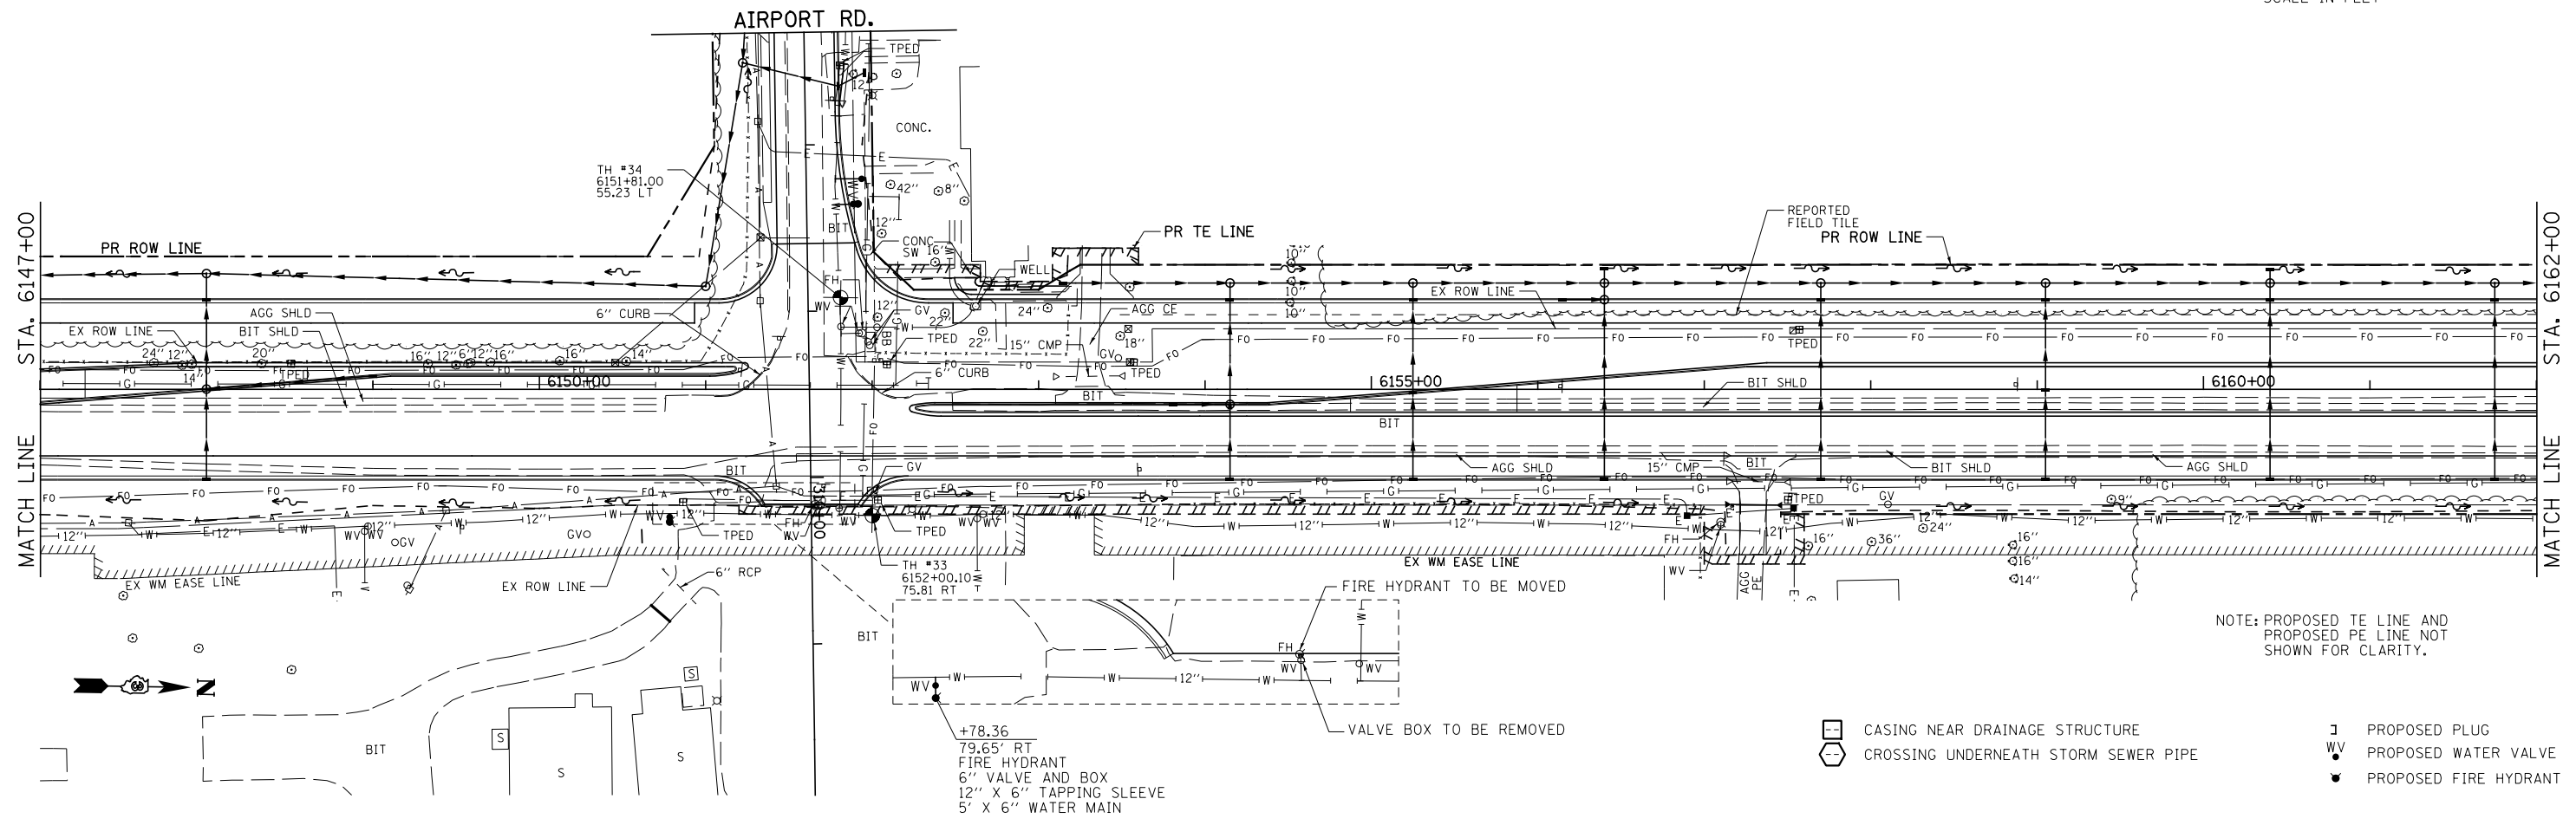

NOTE: PROPOSED TE LINE AND PROPOSED PE LINE NOT SHOWN FOR CLARITY.

- CASING NEAR DRAINAGE STRUCTURE
- CROSSING UNDERNEATH STORM SEWER PIPE
- PROPOSED PLUG
- PROPOSED WATER VALVE
- PROPOSED FIRE HYDRANT

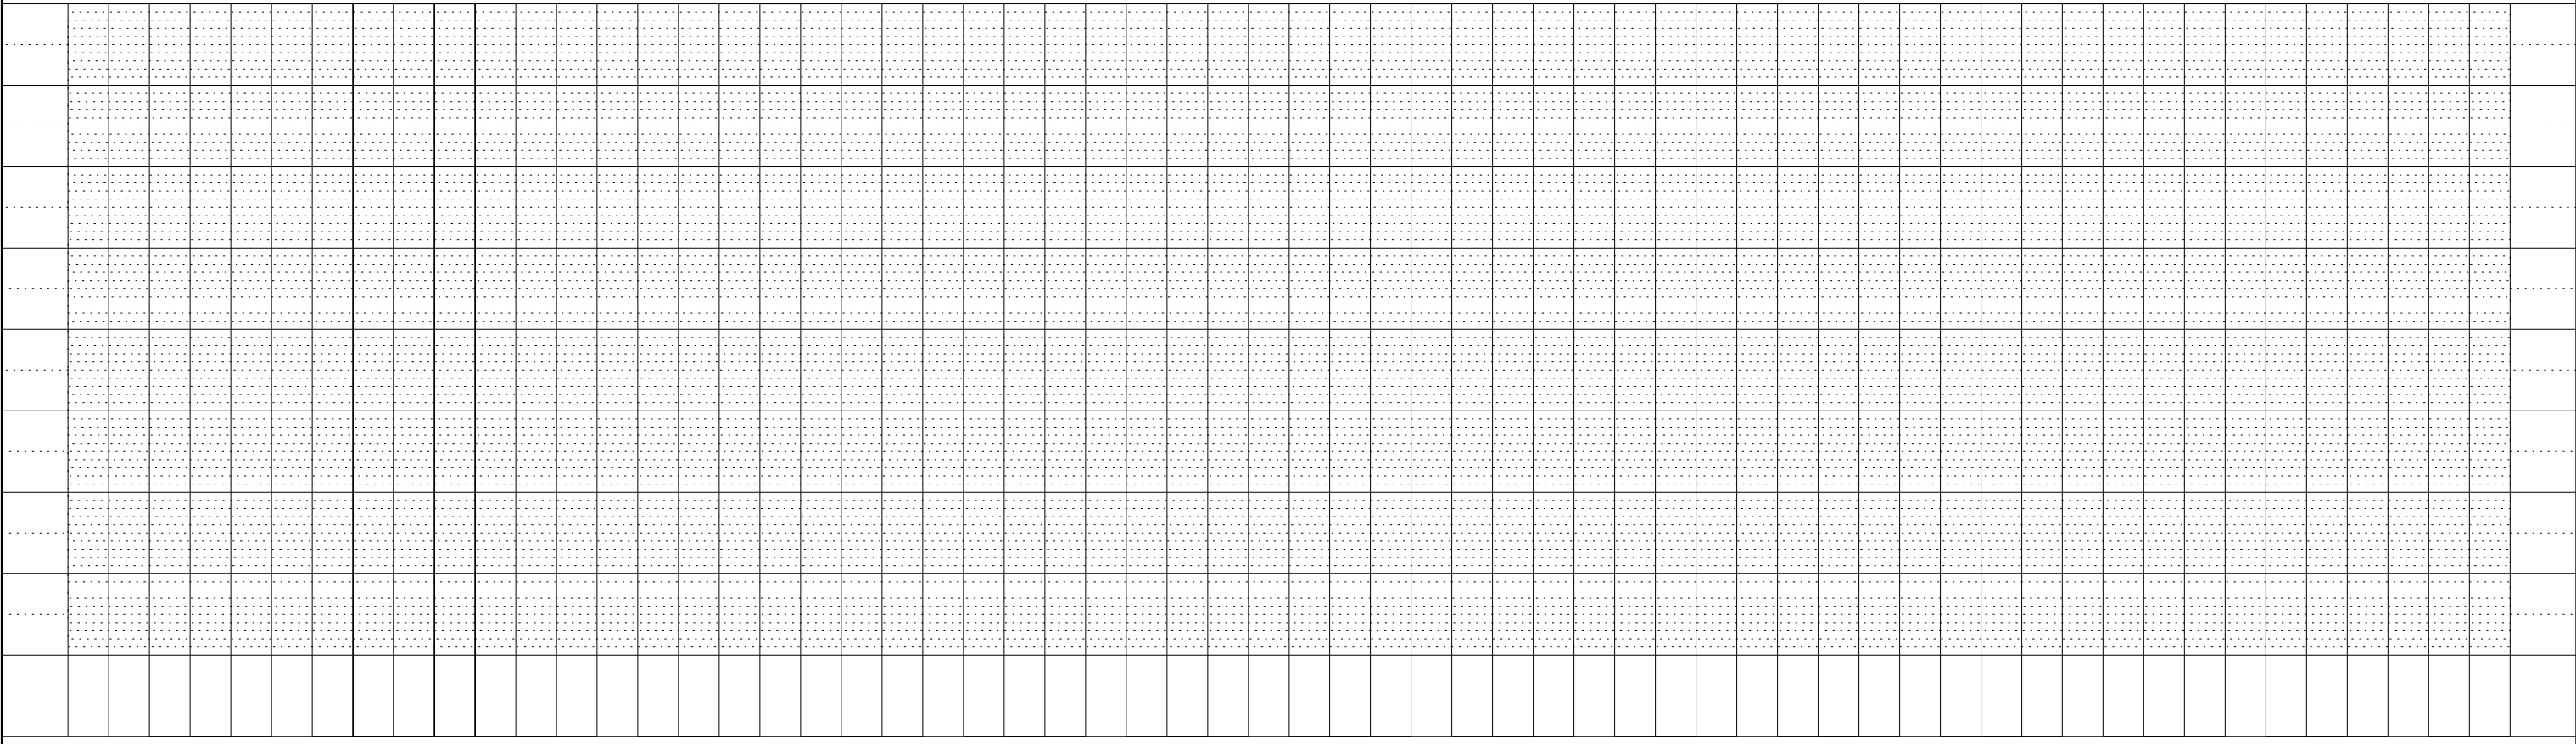

FILE NAME = D366883-SHT-WATER-6147-6162.DGN	USER NAME = ...	DESIGNED - PM	REVISED -	STATE OF ILLINOIS DEPARTMENT OF TRANSPORTATION	IL. RTE. 47 WATER MAIN PLAN & PROFILE	F.A.P. RTE.	SECTION	COUNTY	TOTAL SHEETS	SHEET NO.	
	PLOT SCALE = 1"=50'	DRAWN - NV	REVISED -			326	(110)R, BR & BR-1	GRUNDY	644	441	
	PLOT DATE = 12/12	CHECKED - JKC	REVISED -			CONTRACT NO. 66883					
		DATE - 12/12	REVISED -			ILLINOIS FED. AID PROJECT					
				SCALE: H=50 V=5		SHEET 20 OF 27 SHEETS		STA. 6147+00 TO STA. 6162+00			