


BY	DATE
FINAL SURVEY	SURVEYED
NOTE BOOK	PLOTTED
NO.	TEMPLATE
	AREAS CHECKED
	AREAS CHECKED

BY	DATE
ORIGINAL SURVEY	SURVEYED
NOTE BOOK	PLOTTED
NO.	TEMPLATE
	AREAS CHECKED
	AREAS CHECKED

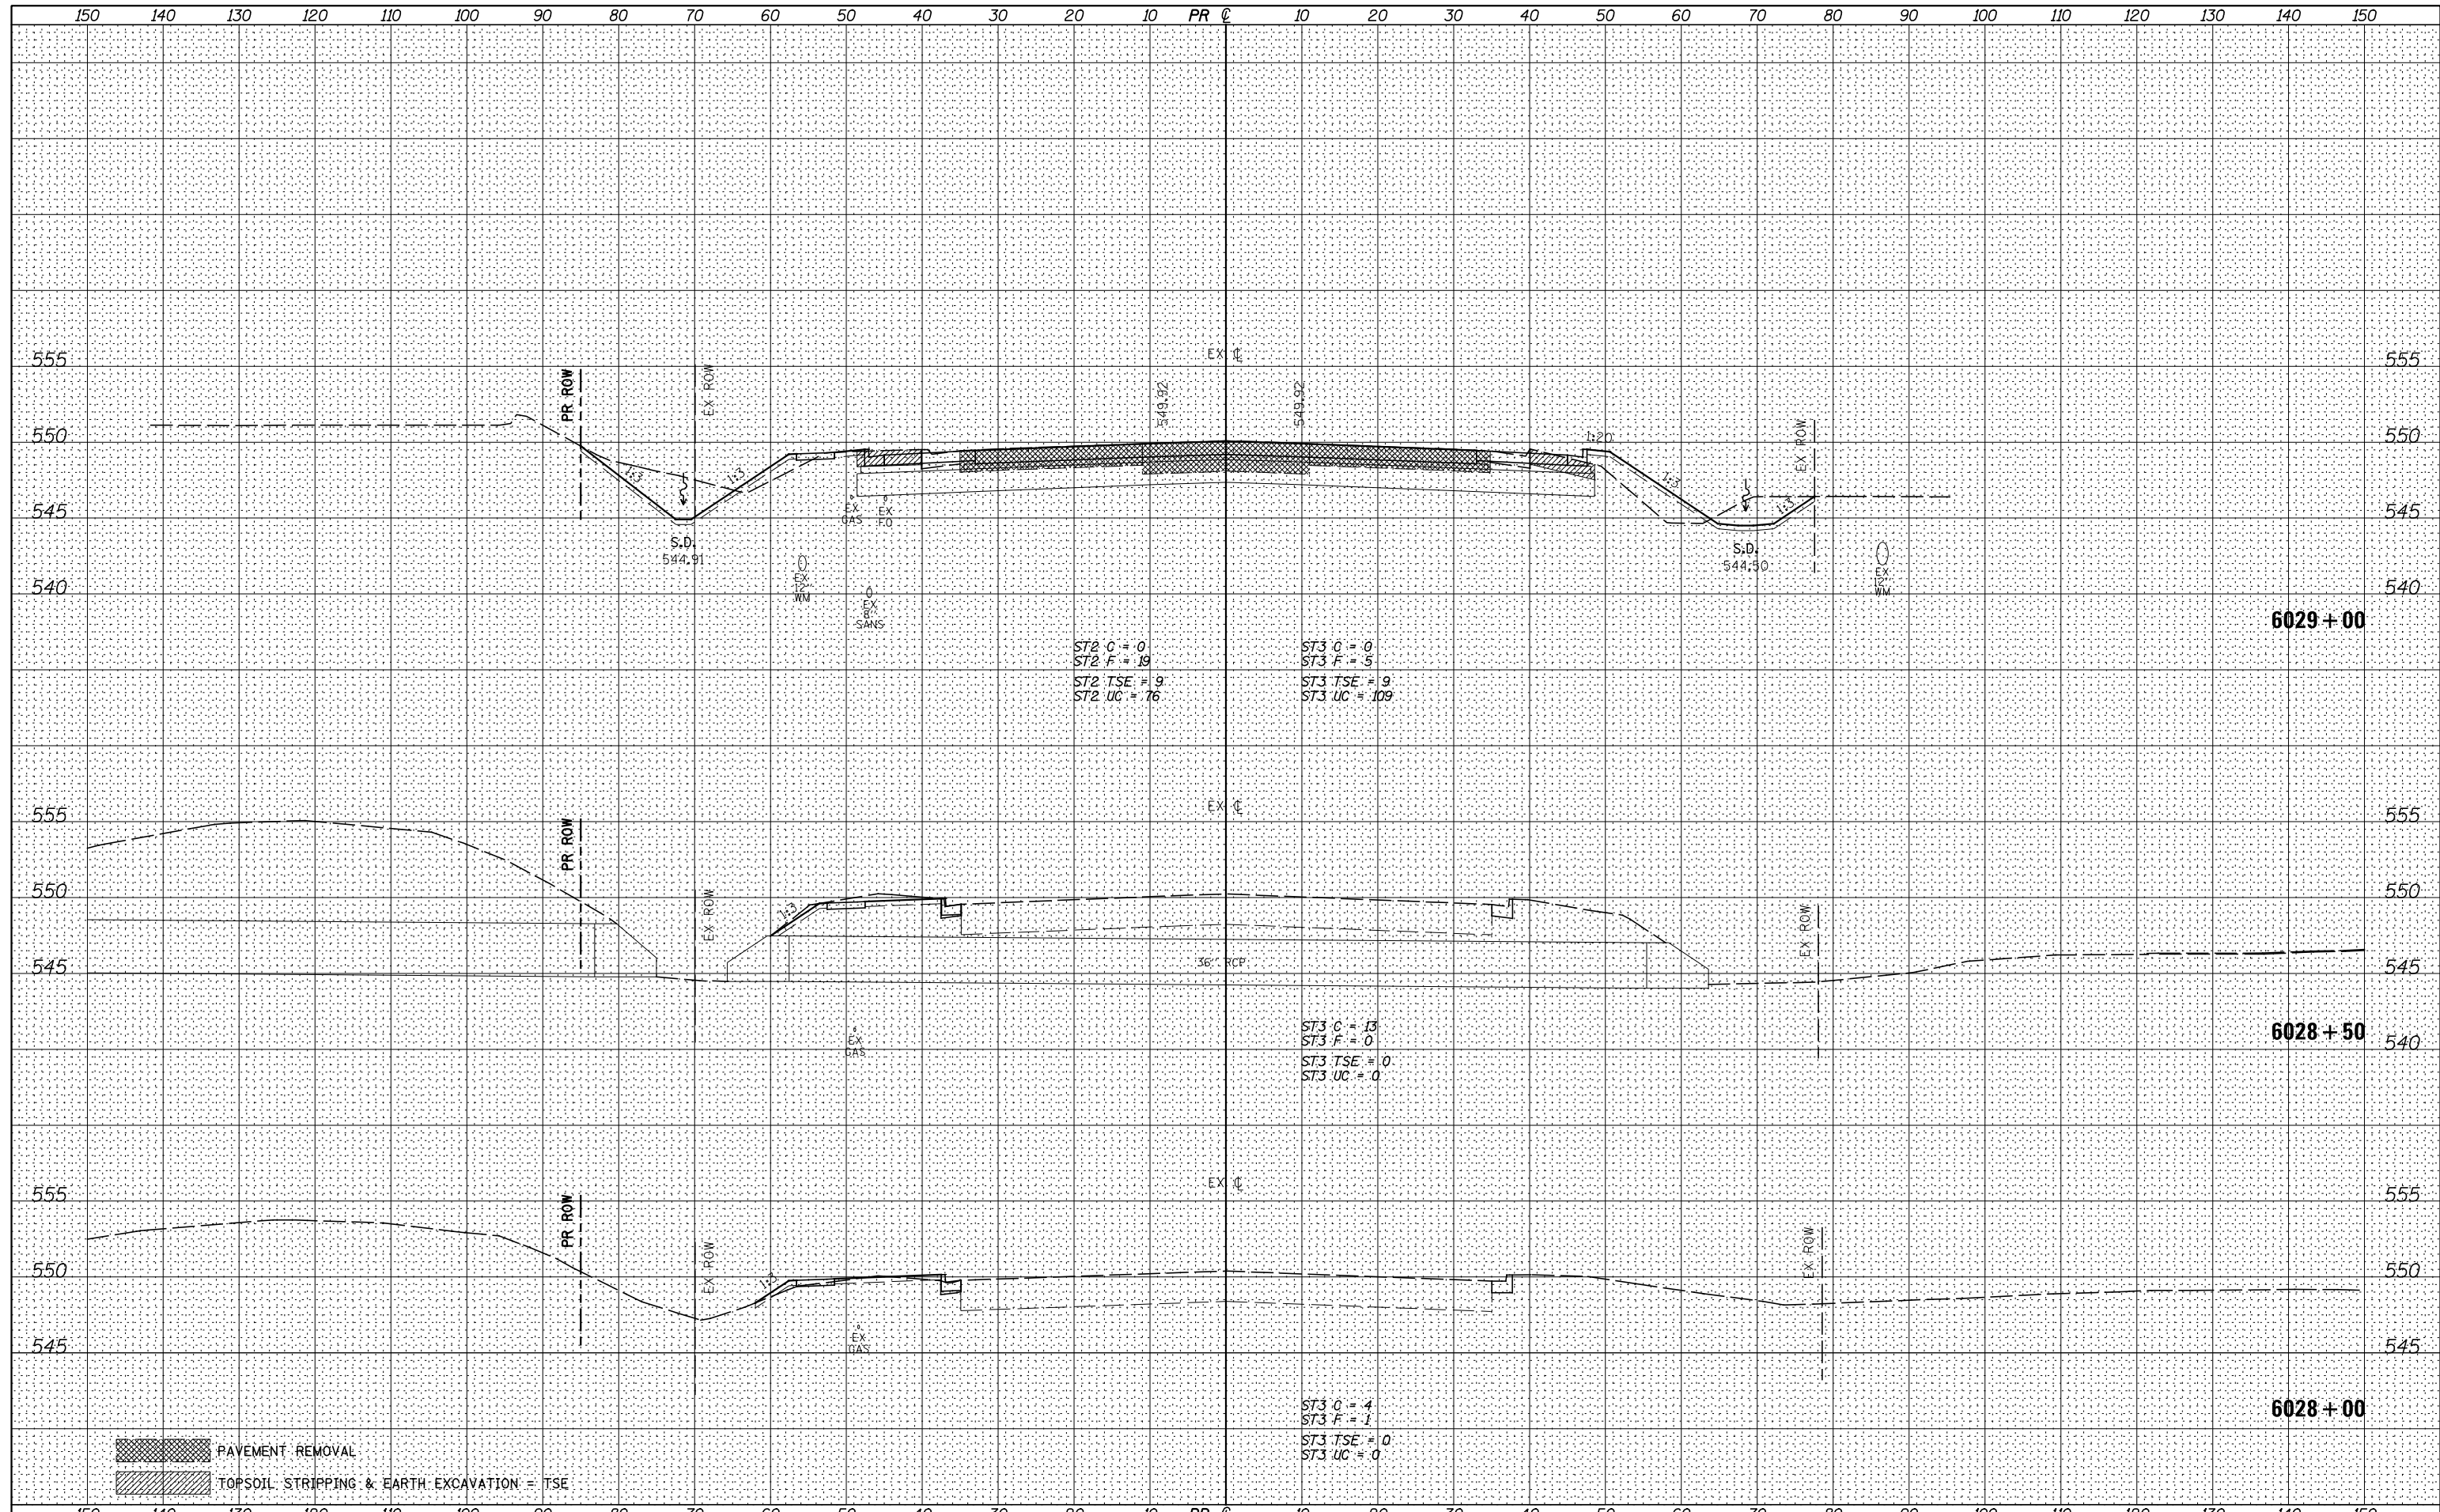

FILE NAME = V:\3195\66883 (South Section)\CADD Sheets\0366883-sh1-xssht-IL47.dgn	USER NAME = bdecreane	DESIGNED -	REVISD -	STATE OF ILLINOIS DEPARTMENT OF TRANSPORTATION	IL. RTE. 47 CROSS SECTIONS SCALE: H=10 V=5 SHEET 1 OF 134 SHEETS STA. 6028+00 TO STA. 6029+00	F.A.P. RTE. 326	SECTION (110)R, BR & BR-1	COUNTY GRUNDY	TOTAL SHEETS 644	SHEET NO. 482
PLOT SCALE = 20.0000' / in.	CHECKED -	REVISD -	CONTRACT NO. 66883							
PLOT DATE = 8/5/2013	DATE -	REVISD -	ILLINOIS FED. AID PROJECT							