


DATE	
BY	
FINAL SURVEY	SURVEYED
NOTE BOOK	PLOTTED
NO.	TEMPLATE
	AREAS CHECKED
	AREAS CHECKED

DATE	
BY	
ORIGINAL SURVEY	SURVEYED
NOTE BOOK	PLOTTED
NO.	TEMPLATE
	AREAS CHECKED
	AREAS CHECKED

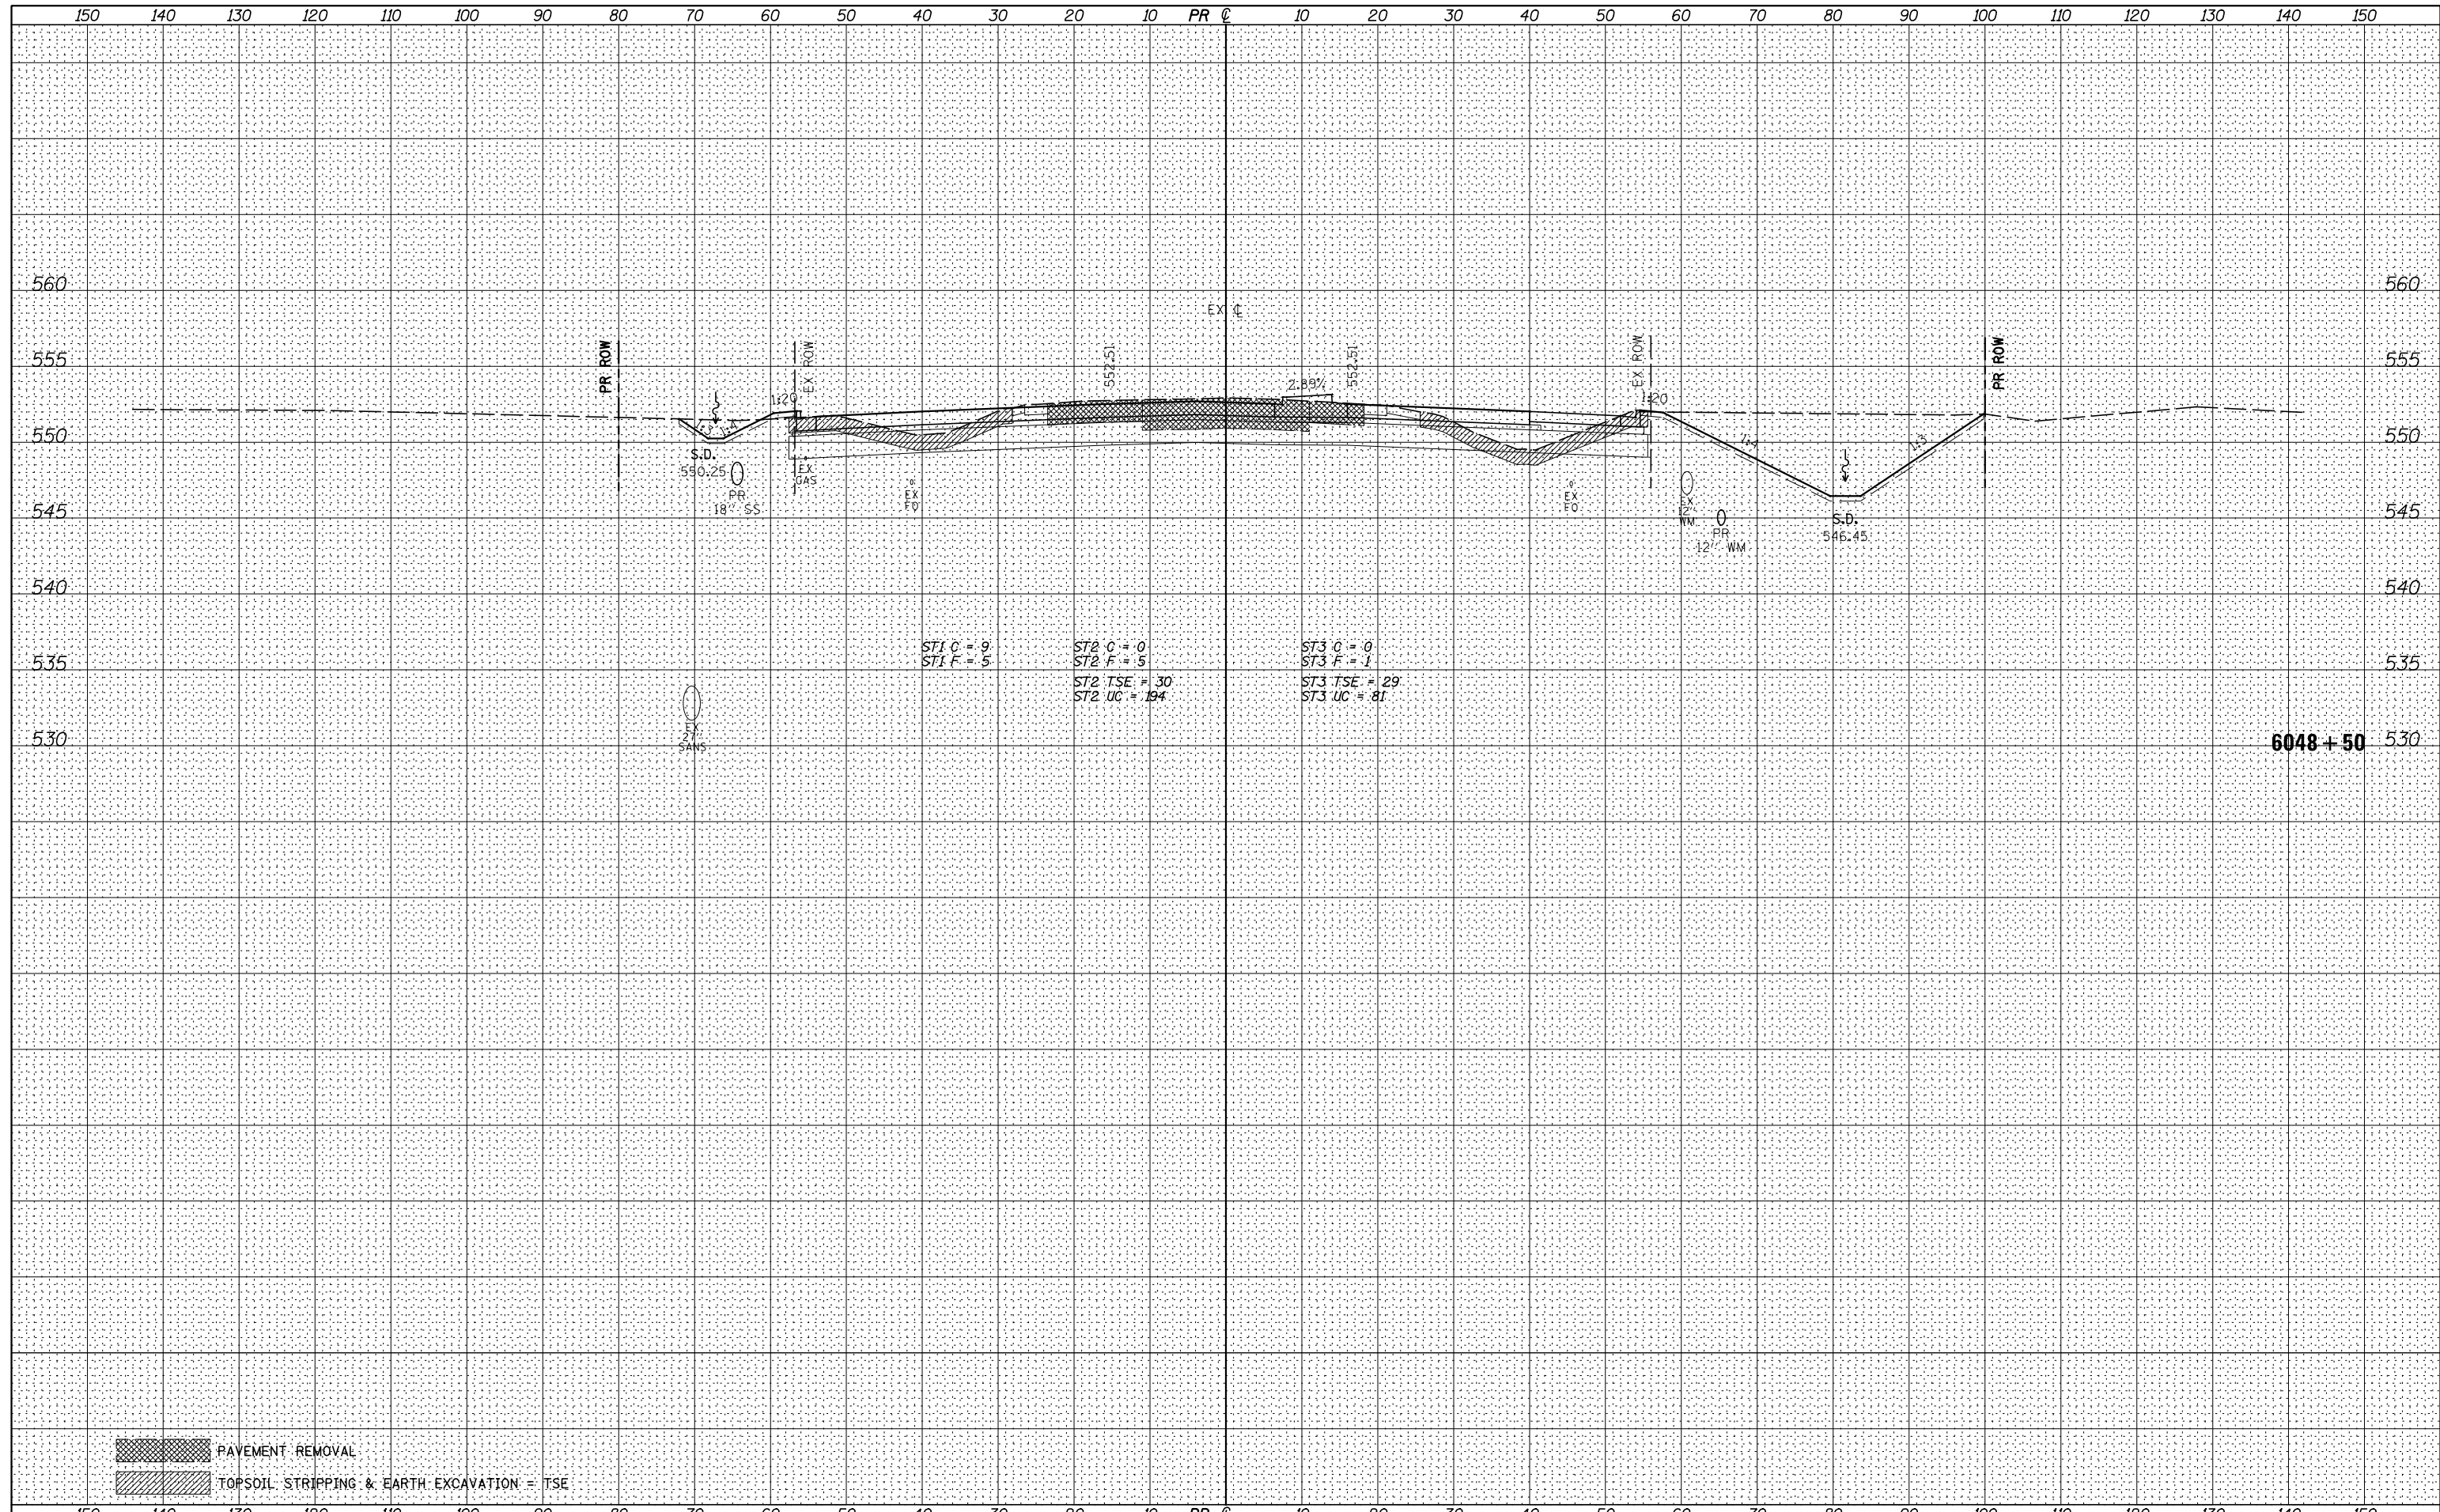

 PAVEMENT REMOVAL  
 TOPSOIL STRIPPING & EARTH EXCAVATION = TSE

FILE NAME = V:\3195\66883 (South Section)\CADD Sheets\0366883-sht-xsht-IL47.dgn	USER NAME = bdecreane	DESIGNED -	REVISED -	<b>STATE OF ILLINOIS</b> <b>DEPARTMENT OF TRANSPORTATION</b>	<b>IL RTE. 47 CROSS SECTIONS</b> SECTION (110)R, BR & BR-1 COUNTY GRUNDY TOTAL SHEETS 644 SHEET NO. 506 CONTRACT NO. 66883
PLOT SCALE = 20.0000' / in.	CHECKED -	REVISED -	REVISED -		
PLOT DATE = 8/5/2013	DATE -	REVISED -	REVISED -		
XS.SHEET					

SCALE: H=10 V=5 SHEET 25 OF 134 SHEETS STA. 6048+35.7 TO STA. 6048+50