


DATE	
BY	
NO.	
FINAL SURVEY	SURVEYED
NOTE BOOK	PLOTTED
AREAS CHECKED	TEMPLATE
	AREAS CHECKED

DATE	
BY	
NO.	
ORIGINAL SURVEY	SURVEYED
NOTE BOOK	PLOTTED
AREAS CHECKED	TEMPLATE
	AREAS CHECKED

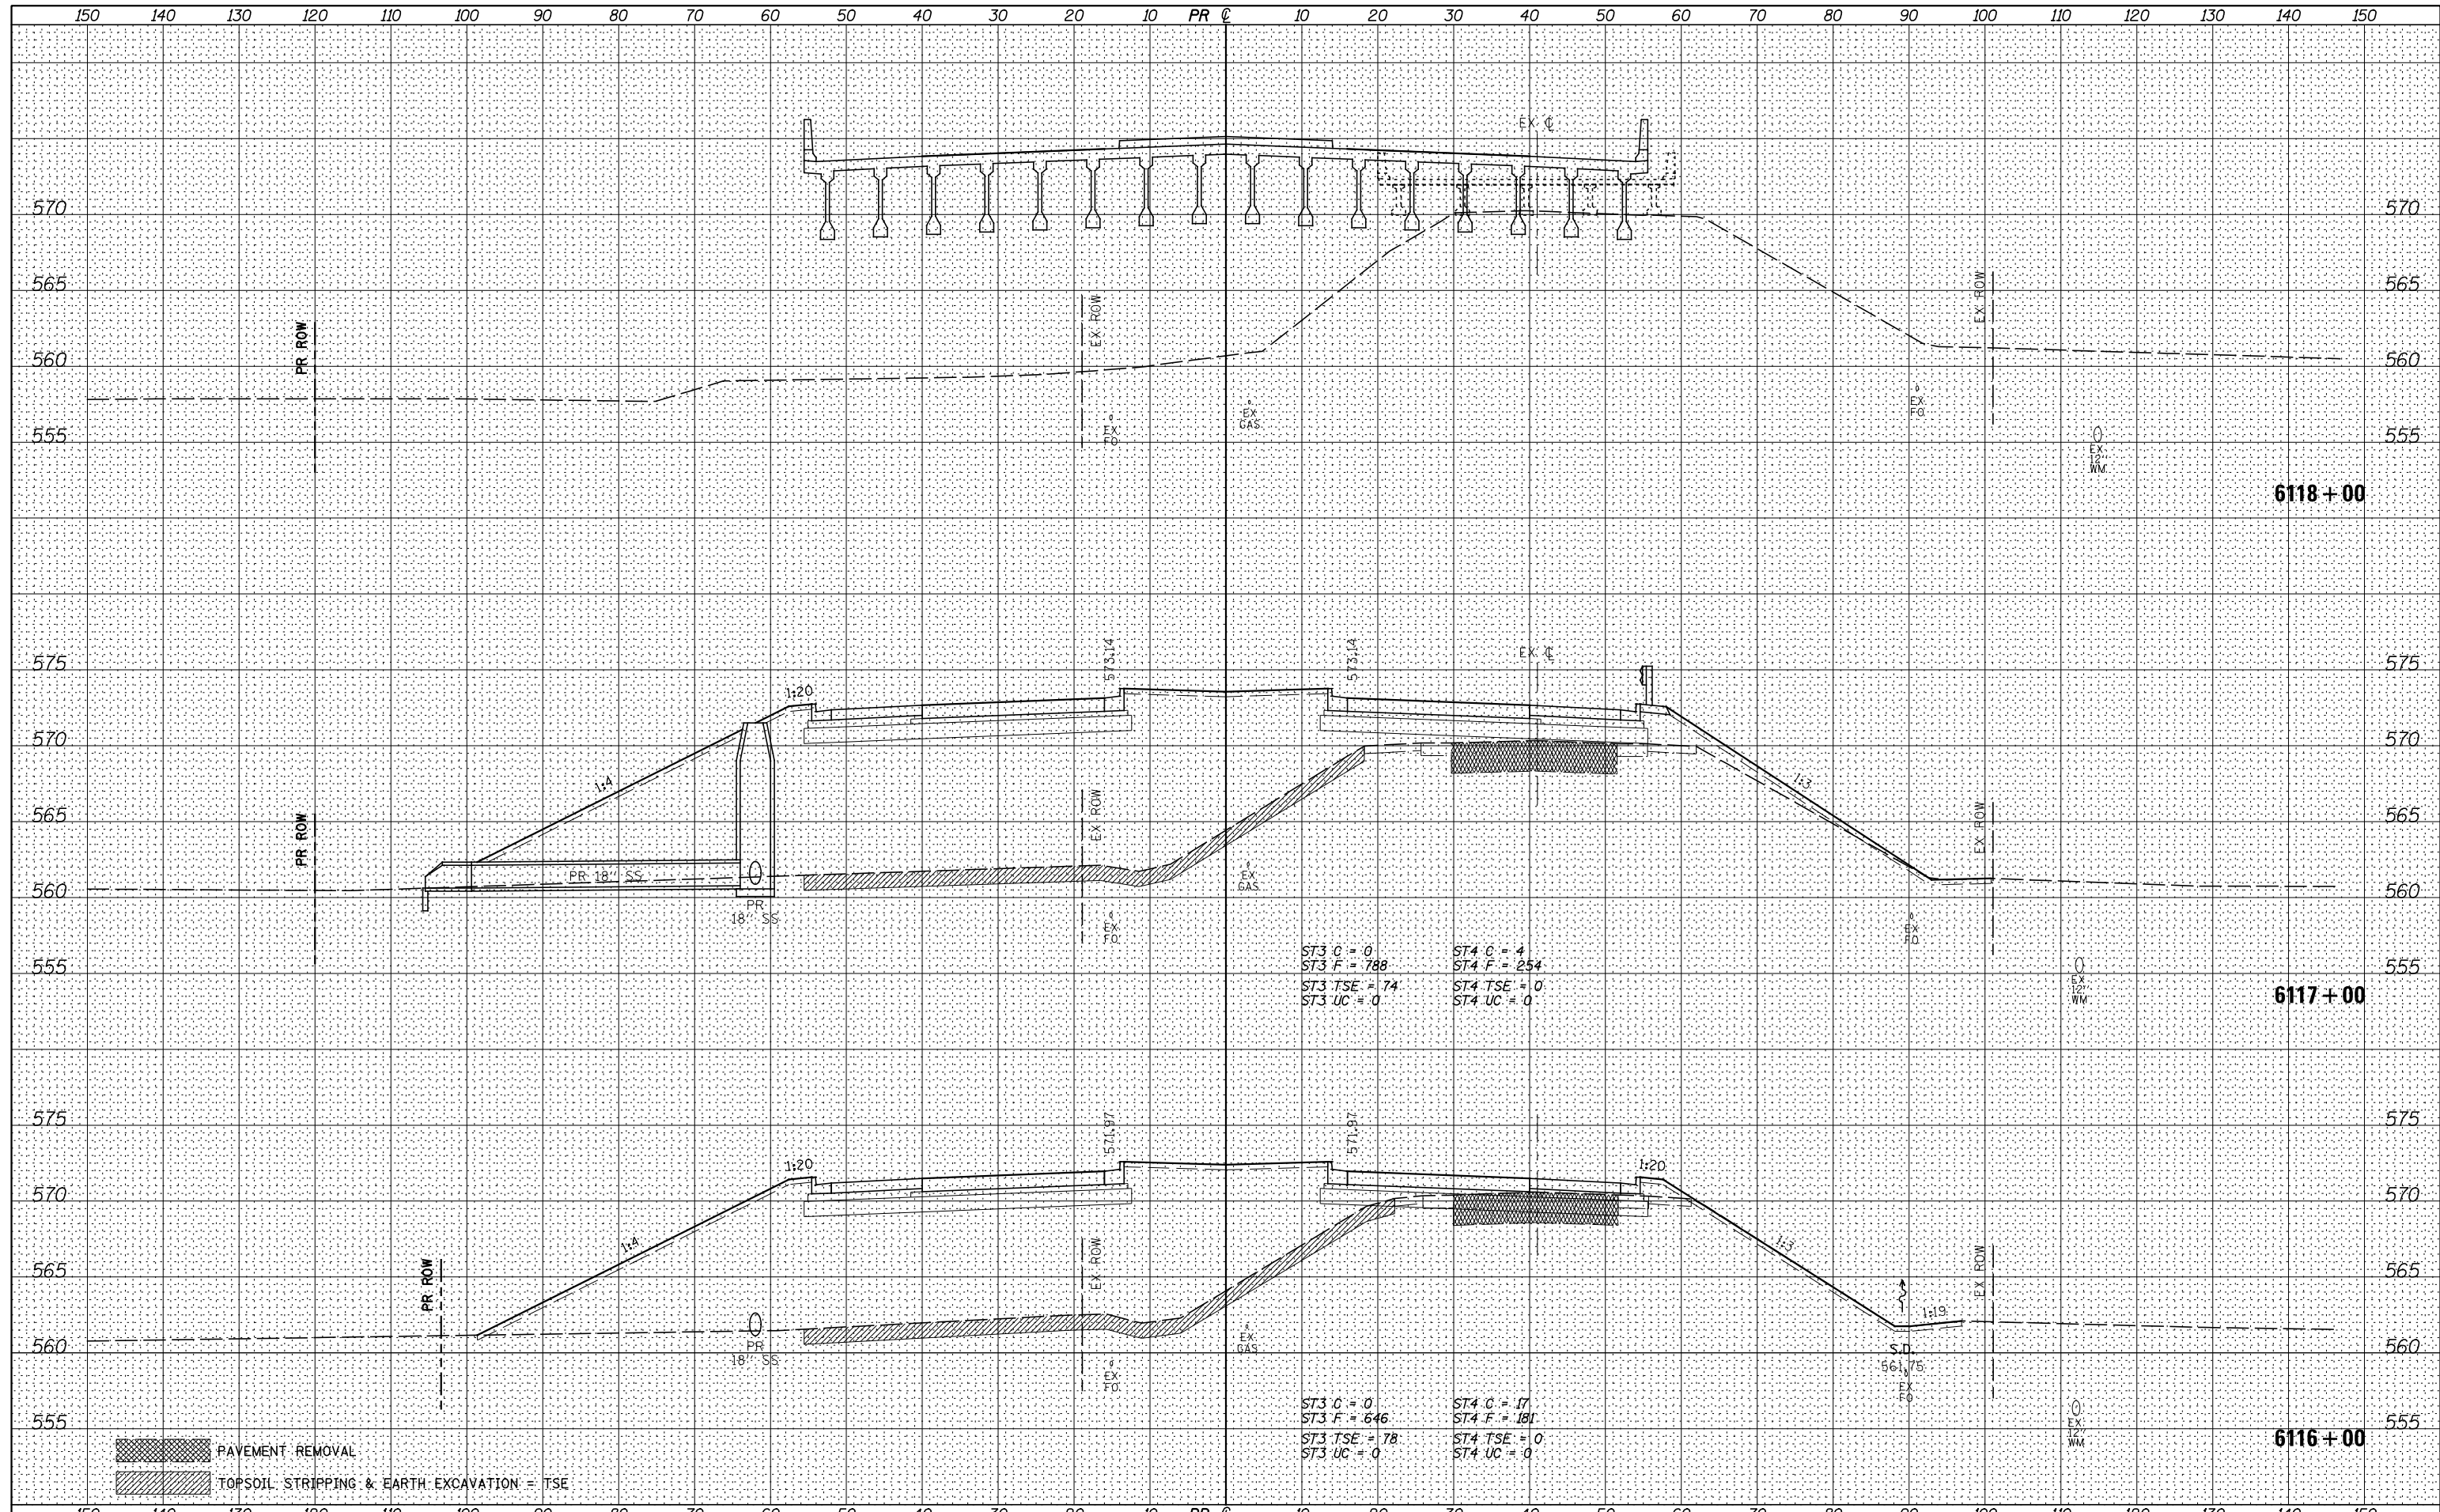

FILE NAME =	USER NAME = bdecrane	DESIGNED -	REVISED -	STATE OF ILLINOIS DEPARTMENT OF TRANSPORTATION	IL. RTE. 47 CROSS SECTIONS SECTION (110)R, BR & BR-1 COUNTY GRUNDY TOTAL SHEETS 644 SHEET NO. 548 CONTRACT NO. 66883
V:\3195\66883 (South Section)\CADD Sheets\0366883-sht-xsst-IL47.dgn		DRAWN -	REVISED -		
PLOT SCALE = 20.0000' / in.		CHECKED -	REVISED -		
PLOT DATE = 8/5/2013		DATE -	REVISED -		
XS.SHEET				SCALE: H=10 V=5	SHEET 67 OF 134 SHEETS