


DATE	
BY	
FINAL SURVEY	
SURVEYED	
PLOTTED	
TEMPLATE	
NOTE BOOK	
AREAS CHECKED	
NO.	

DATE	
BY	
ORIGINAL SURVEY	
SURVEYED	
PLOTTED	
TEMPLATE	
NOTE BOOK	
AREAS CHECKED	
NO.	

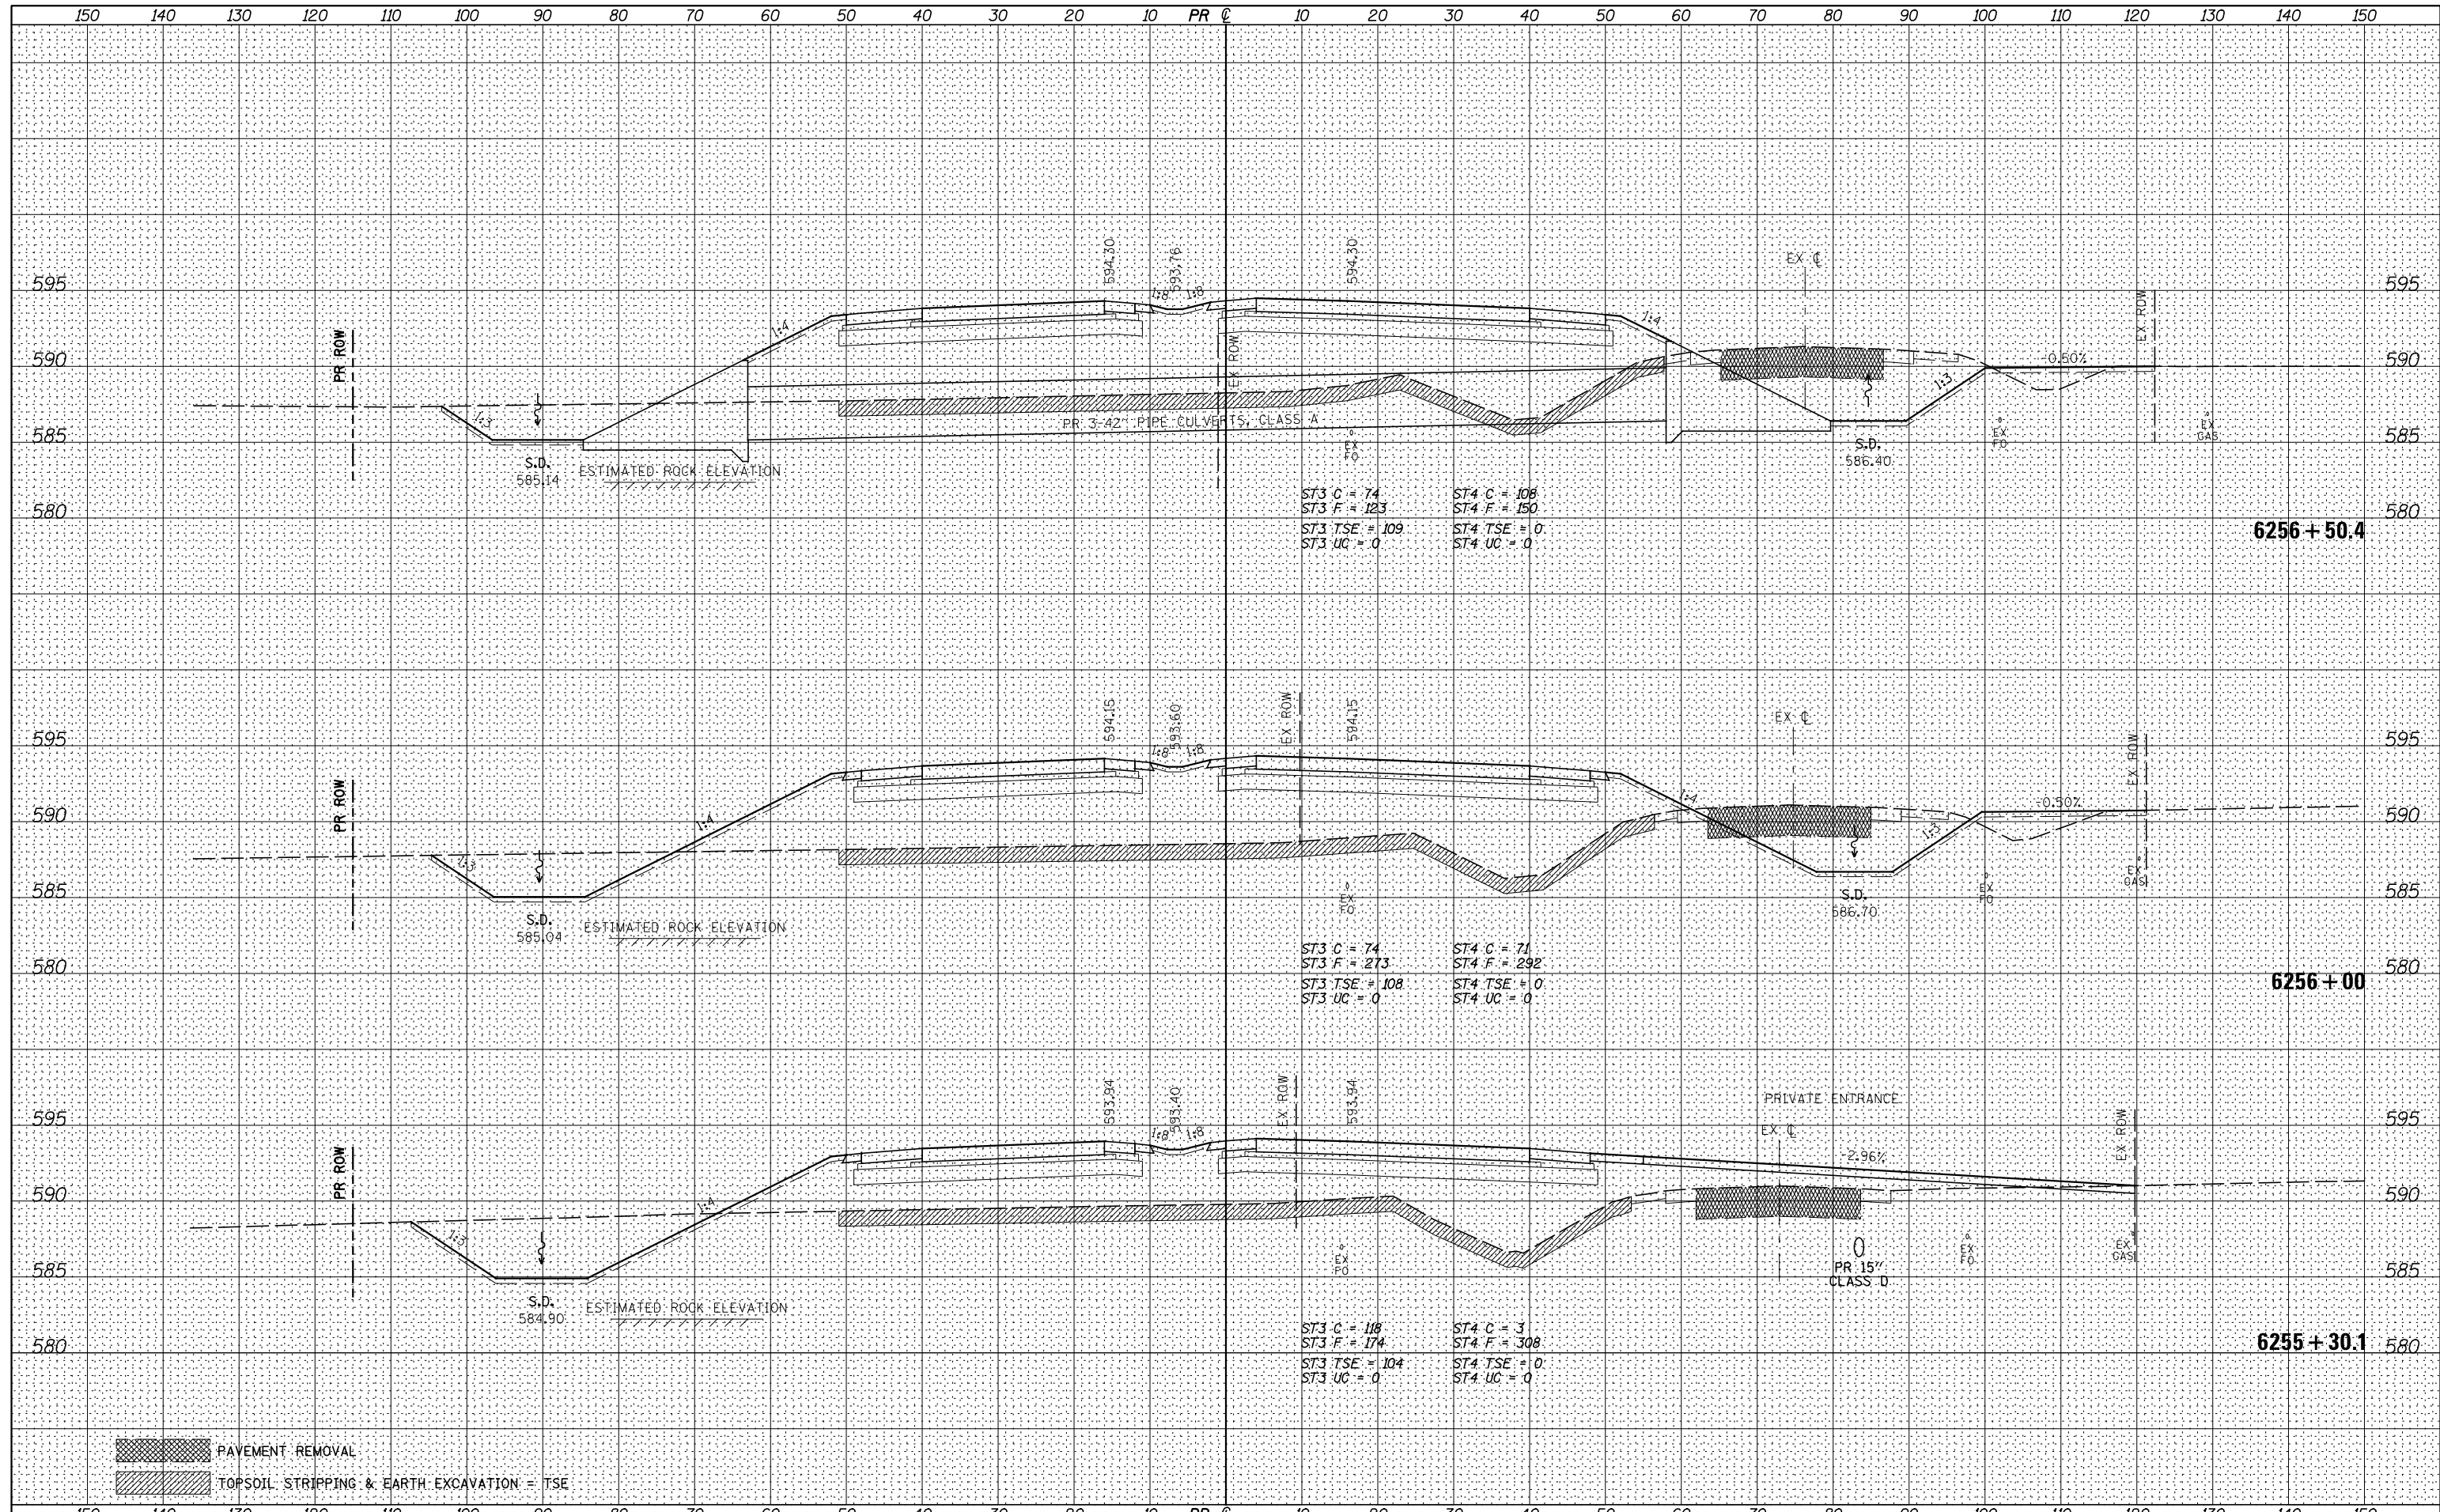

FILE NAME = V:\3195\66883 (South Section)\CADD Sheets\0366883-sht-xsst-IL47.dgn	USER NAME = bdcraene	DESIGNED -	REVISED -	STATE OF ILLINOIS DEPARTMENT OF TRANSPORTATION	IL. RTE. 47 CROSS SECTIONS SCALE: H=10 V=5 SHEET 129 OF 134 SHEETS STA. 6255+30.1 TO STA. 6256+50.4	F.A.P. RTE. 326	SECTION (110)R, BR & BR-1	COUNTY GRUNDY	TOTAL SHEETS 644	SHEET NO. 610
PLOT SCALE = 20.0000' / in.	CHECKED -	REVISED -	CONTRACT NO. 66883							
PLOT DATE = 8/5/2013	DATE -	REVISED -	ILLINOIS FED. AID PROJECT							
XS.SHEET										