


FINAL SURVEY NO.	SURVEYED PLOTTED TEMPLATE AREAS CHECKED
BY	DATE

ORIGINAL SURVEY NO.	SURVEYED PLOTTED TEMPLATE AREAS CHECKED
BY	DATE

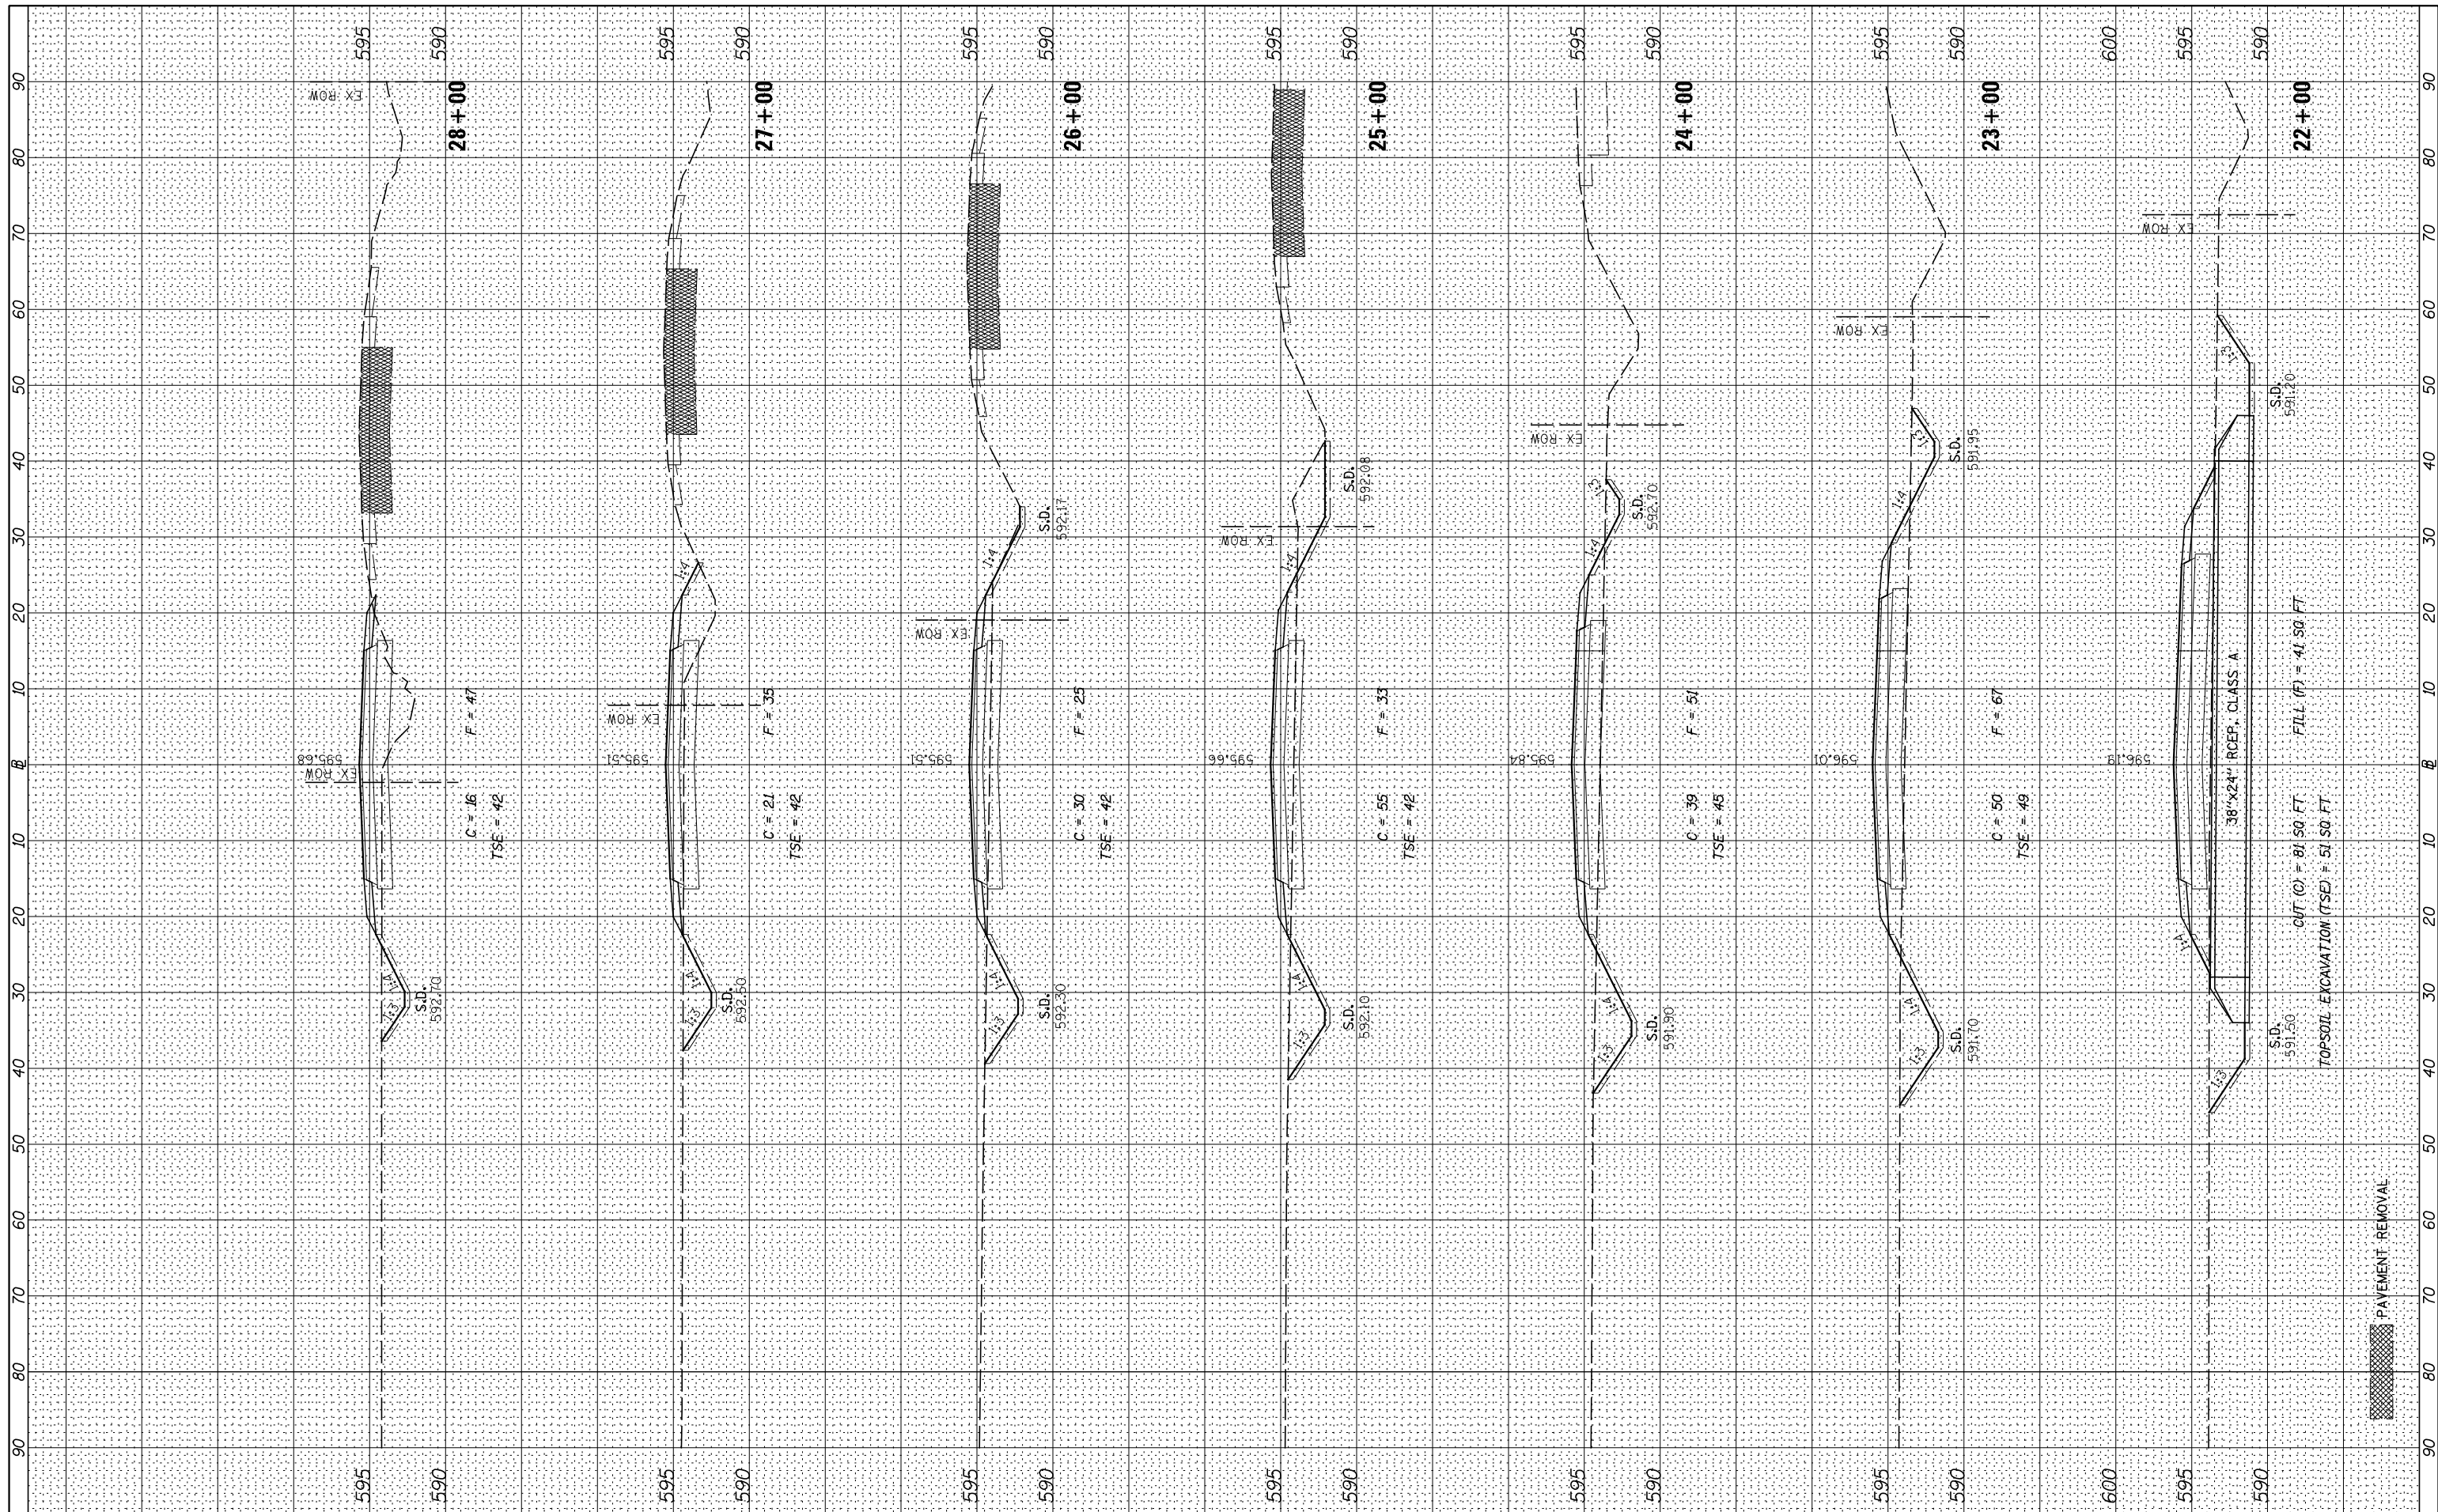

FILE NAME = V:\3195\66883 (South Section)\CADD Sheets\0366883-sht-xsht-SBxover.dgn

USER NAME = bdecreane  
 PLOT SCALE = 20.0000' / in.  
 PLOT DATE = 8/5/2013

DESIGNED -  
 DRAWN -  
 CHECKED -  
 DATE -

REVISED -  
 REVISED -  
 REVISED -  
 REVISED -

STATE OF ILLINOIS  
 DEPARTMENT OF TRANSPORTATION

IL. RT. 47 SOUTHBOUND CROSSOVER CROSS SECTIONS

SCALE: H=10 V=5 SHEET 3 OF 5 SHEETS STA. 22+00 TO STA. 28+00

F.A.P. RTE.	SECTION	COUNTY	TOTAL SHEETS	SHEET NO.
326	(110)R, BR & BR-1	GRUNDY	644	618
CONTRACT NO. 66883				

ILLINOIS FED. AID PROJECT