


EXISTING TYPICAL CROSS SECTION


STATION TO STATION
 29+00.00 33+75.00 (ROADWAY K VETERANS PKWY SB)
 32+60.00 33+75.00 (ROADWAY L VETERANS PKWY NB)

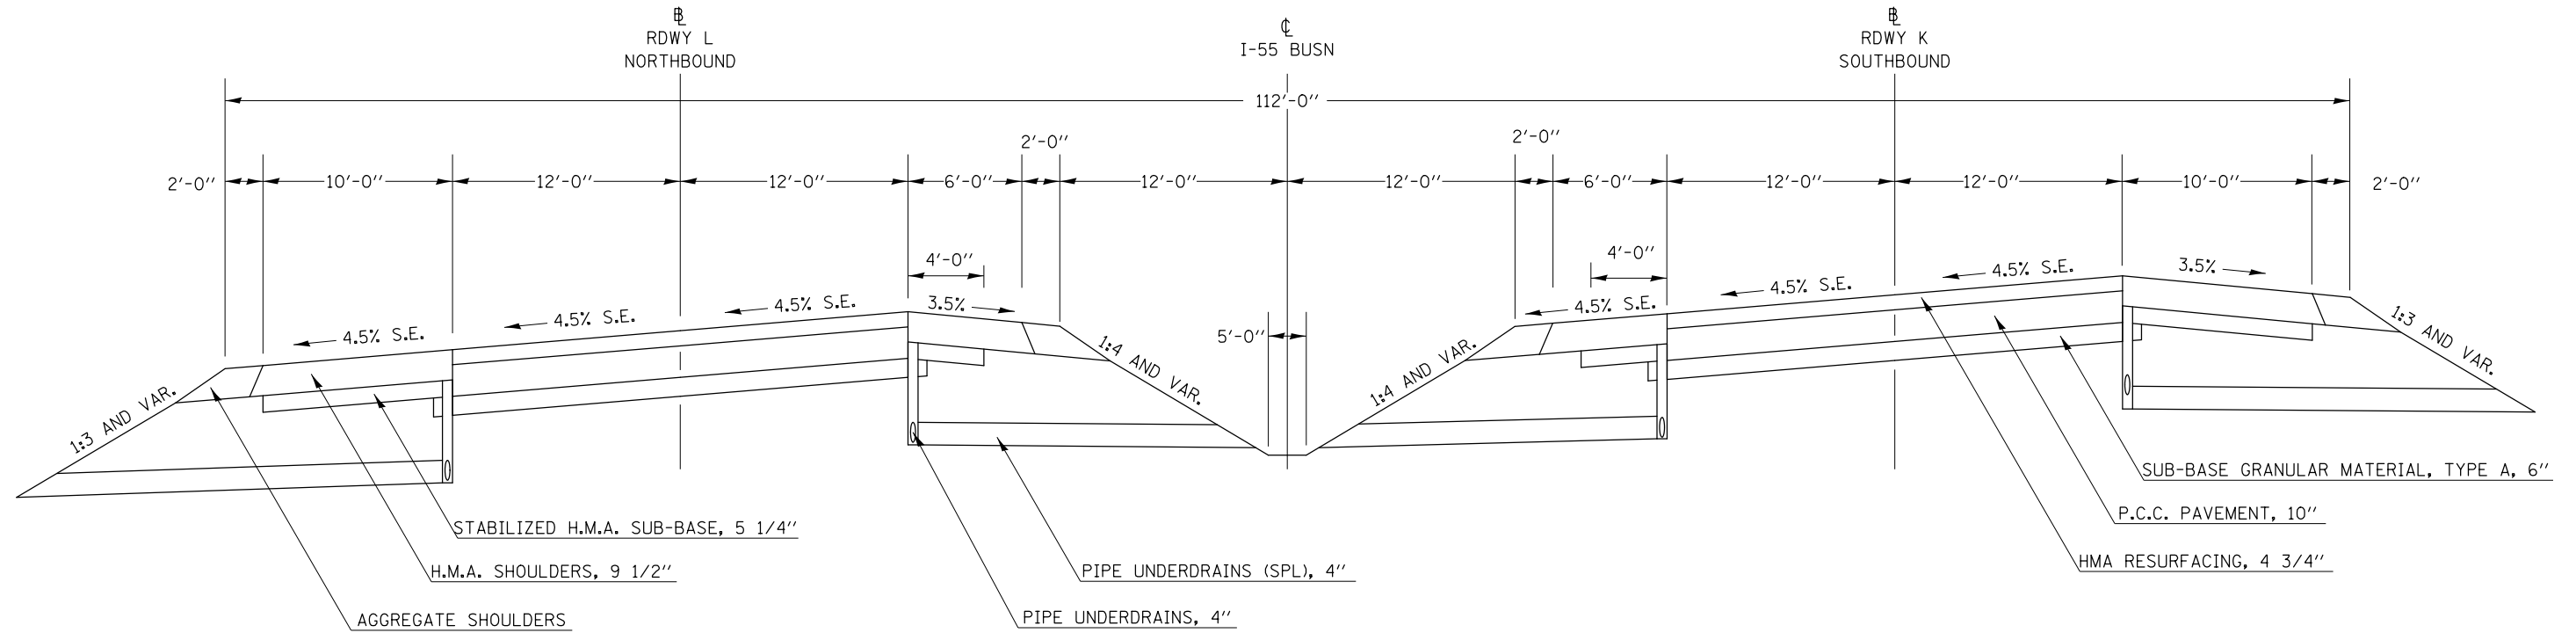

* MATCH EXISTING PAVEMENT SLOPES

PROPOSED TYPICAL CROSS SECTION ①

STATION TO STATION
 29+00.00 33+75.00 (ROADWAY K VETERANS PKWY SB) ②
 32+60.00 33+75.00 (ROADWAY L VETERANS PKWY NB) ②

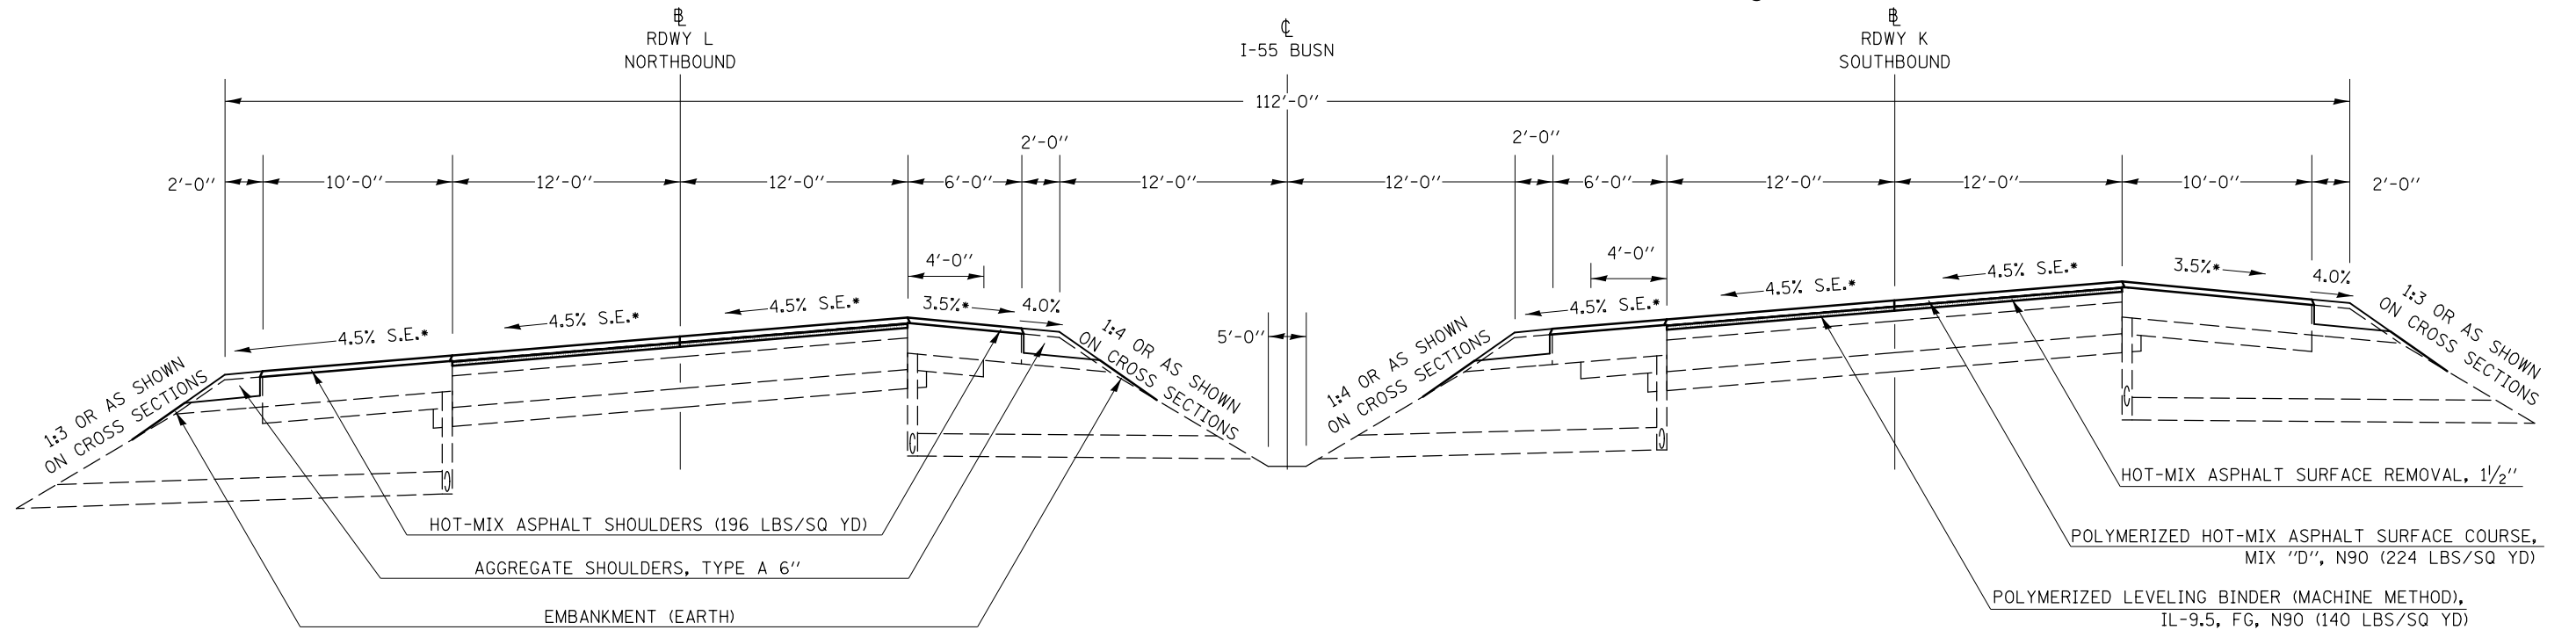

FILE NAME =	USER NAME = detersbj	DESIGNED -	REVISED -
ei:\pw\work\p\id\detersbj\d0157116\d570570-sht-typicals.dgn		DRAWN -	REVISED -
	PLOT SCALE = 40.0000' / in.	CHECKED -	REVISED -
	PLOT DATE = 8/13/2013	DATE -	REVISED -

STATE OF ILLINOIS
 DEPARTMENT OF TRANSPORTATION

TYPICAL SECTIONS	
SCALE:	SHEET NO. 1 OF 14 SHEETS
STA.	TO STA.

F.A.P. RTE.	SECTION	COUNTY	TOTAL SHEETS	SHEET NO.
704	57-20(HB,HB-1)BR-1	MCLEAN	440	19
CONTRACT NO. 70570				
ILLINOIS FED. AID PROJECT				