



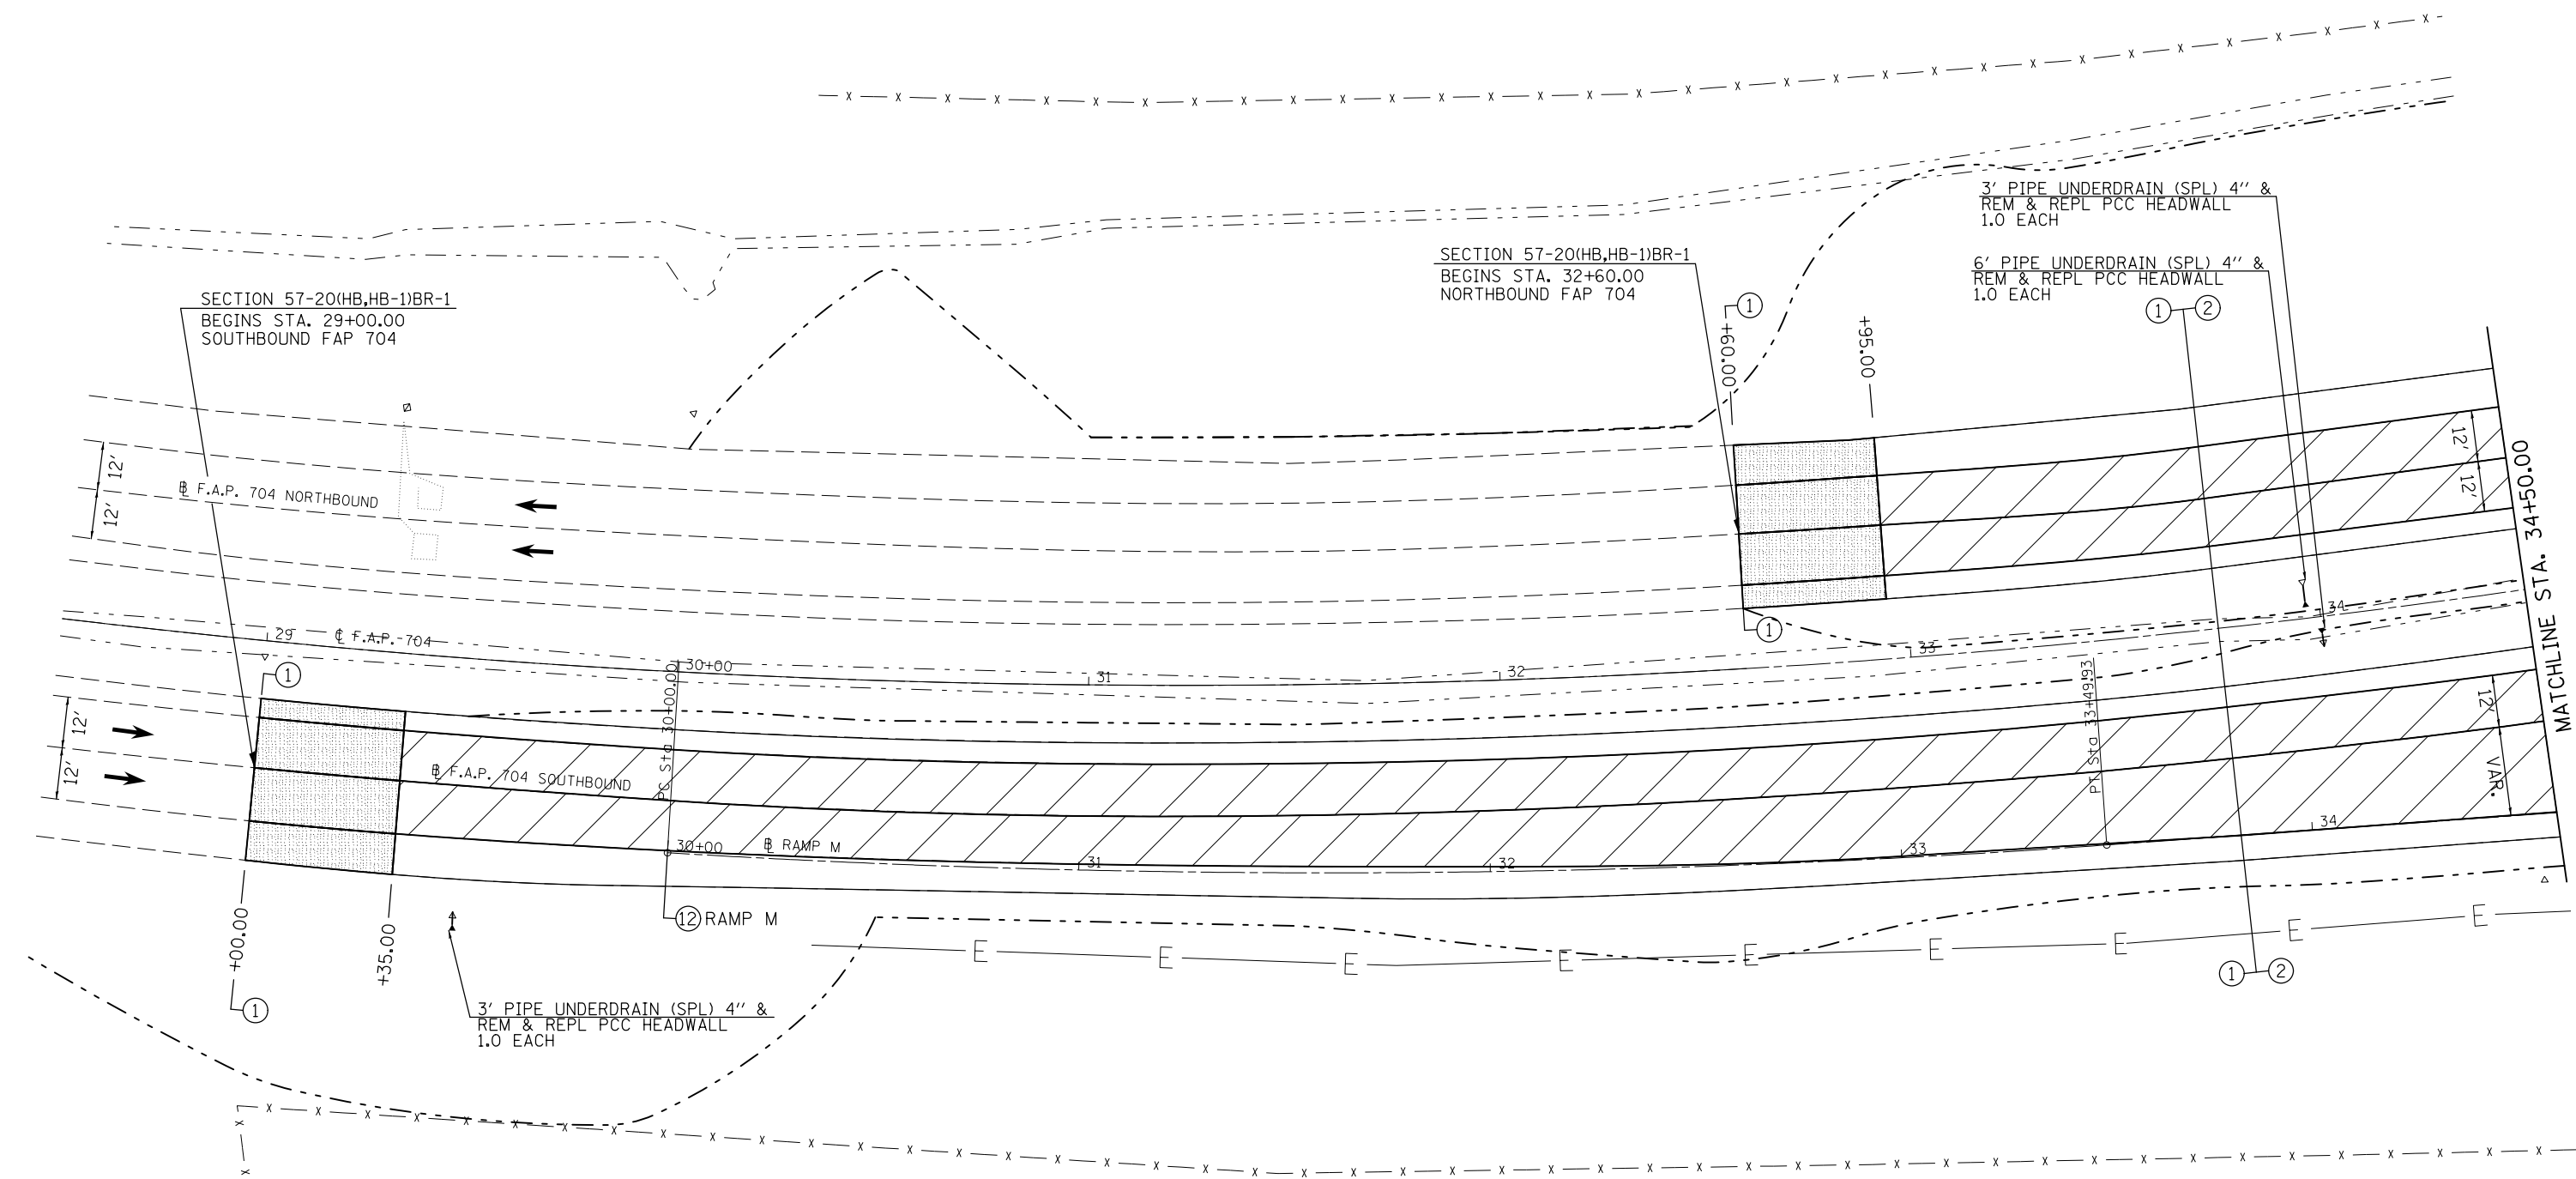

- H.M.A. SURFACE REM., BUTT JOINT
- H.M.A. SURFACE REM., 1/2"

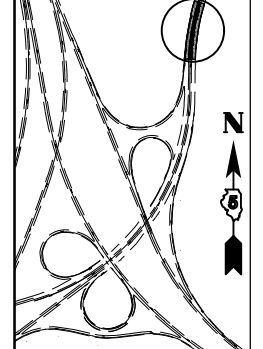

PLAN SHEET LOCATION



FILE NAME =	USER NAME = detersbj	DESIGNED -	REVISED -
ei:\pw\work\p\idot\detersbj\d0157116\0570570-sht-plan.dgn		DRAWN -	REVISED -
	PLOT SCALE = 48.0000' / in.	CHECKED -	REVISED -
	PLOT DATE = 9/9/2013	DATE -	REVISED -

**STATE OF ILLINOIS  
DEPARTMENT OF TRANSPORTATION**

**PLAN SHEET  
F.A.P. 704 (VETERAN'S PARKWAY)**

SCALE: SHEET 1 OF 7 SHEETS STA. 28+50.00 TO STA. 34+50.00

F.A.P. RTE.	SECTION	COUNTY	TOTAL SHEETS	SHEET NO.
704	57-20(HB,HB-1)BR-1	MCLEAN	440	63
CONTRACT NO. 70570				
ILLINOIS FED. AID PROJECT				