



PLAN	SURVEYED	BY	DATE
	PLOTTED		
	ALIGNED		
	CHECKED		
	FILED		
	CARD FILE NAME		
NO.			

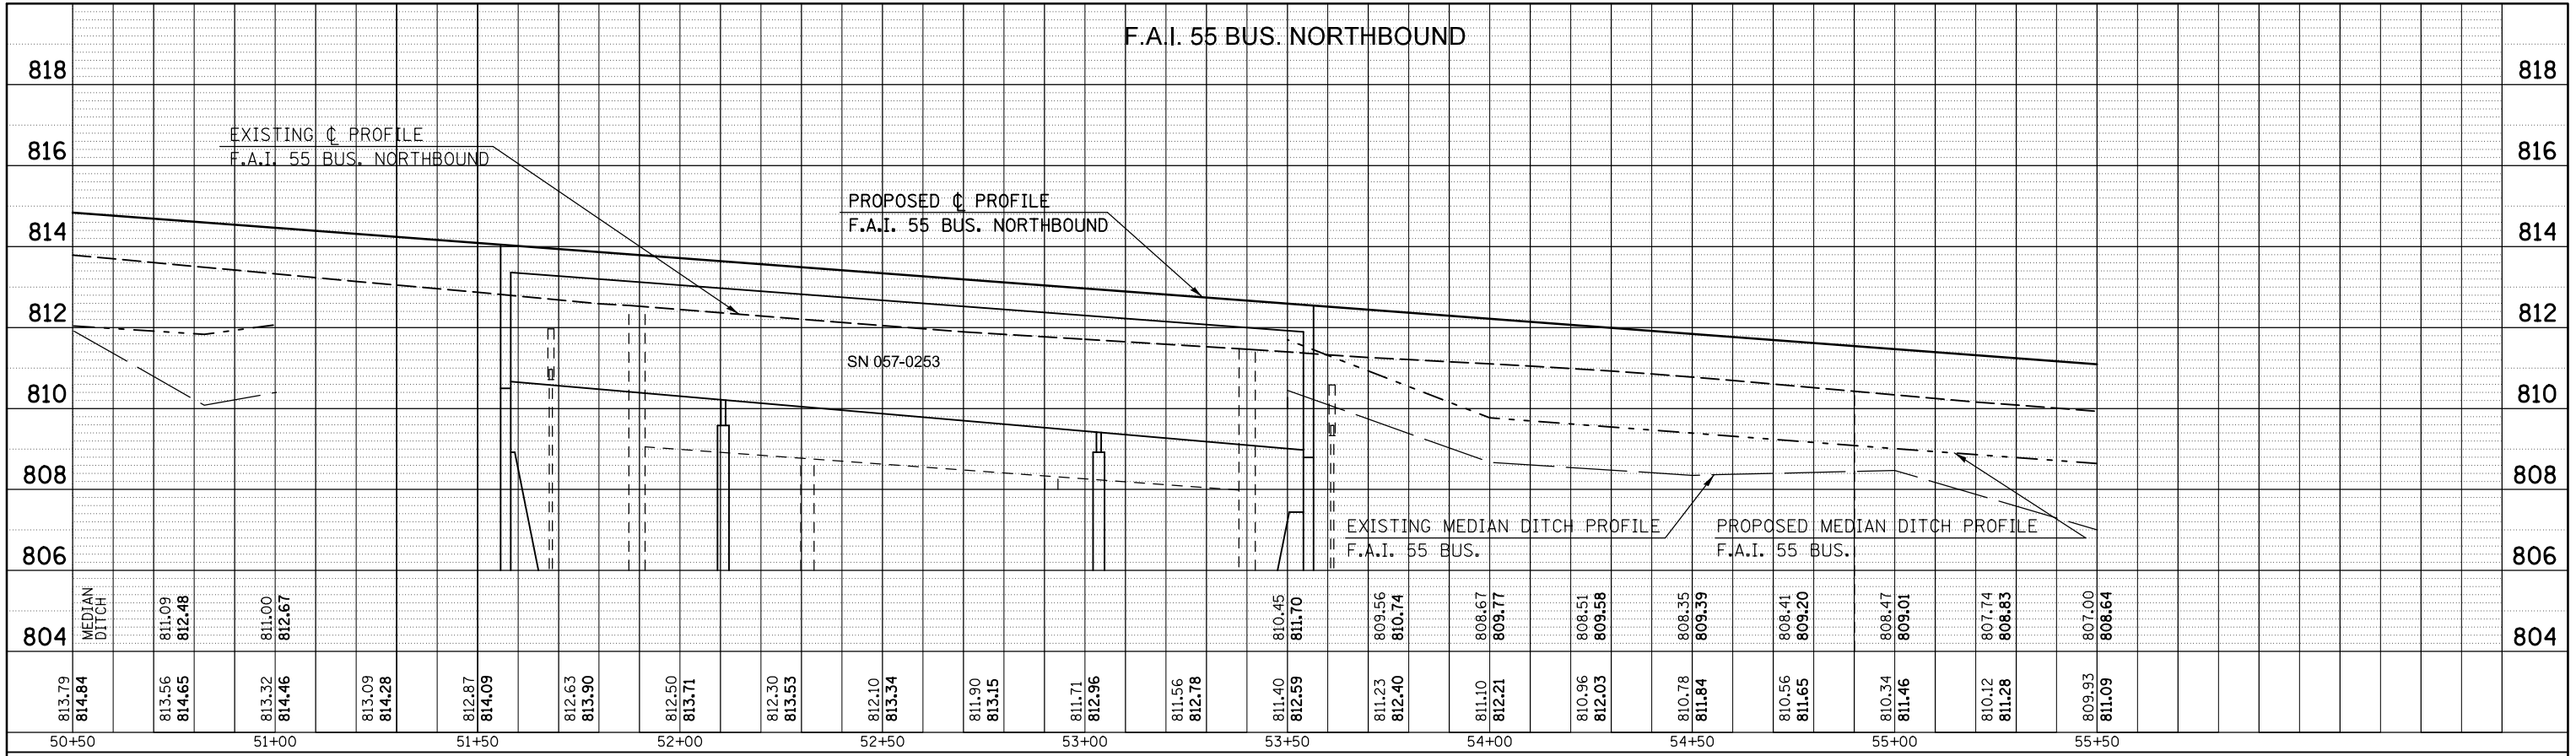

PROFILE	SURVEYED	BY	DATE
	PLOTTED		
	GRADES CHECKED		
	STRUCTURE NOTATIONS CHECKED		
NO.			

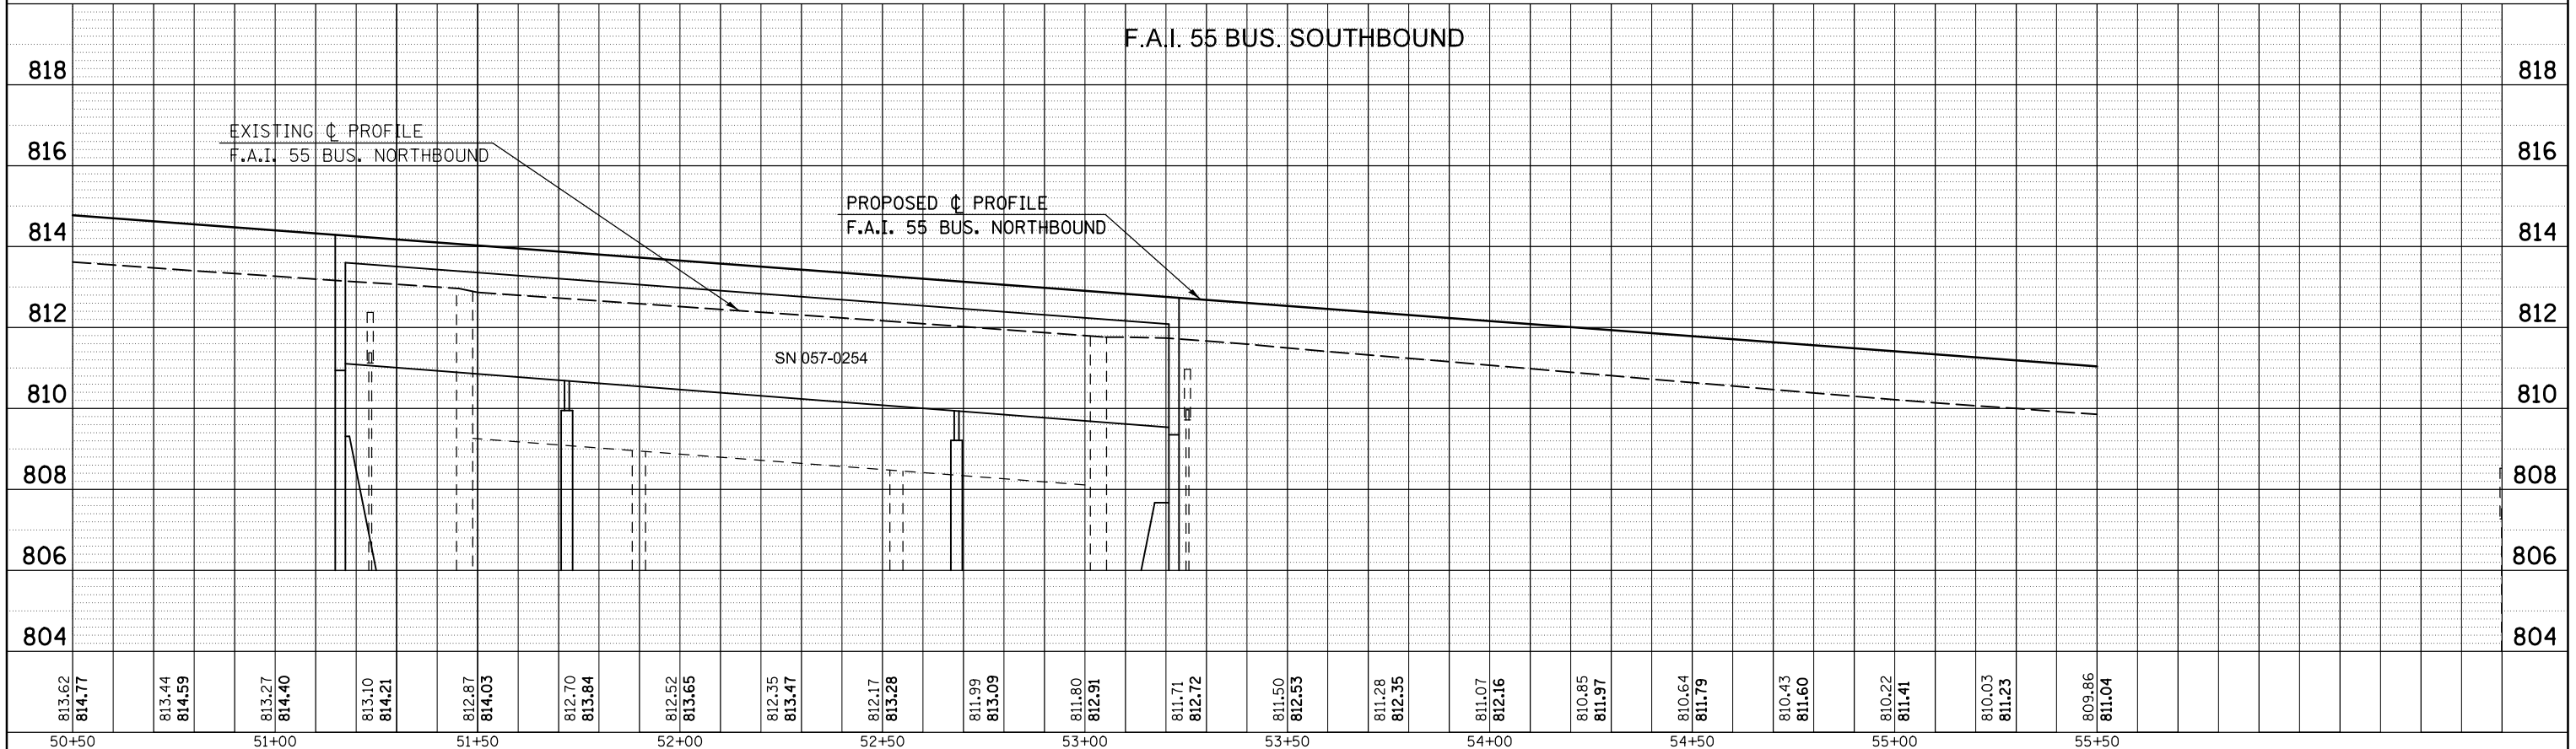

FILE NAME =	USER NAME = detersbj
c:\pwork\pwork\detersbj\05157116\0570570254-sht-profiles.dgn	
PLOT SCALE = 40.0000' / in.	
PLOT DATE = 8/13/2013	

DESIGNED -	REVISED -
DRAWN -	REVISED -
CHECKED -	REVISED -
DATE -	REVISED -

STATE OF ILLINOIS
DEPARTMENT OF TRANSPORTATION

F.A.P. 704 PROFILE SHEET

SCALE: SHEET NO. 5 OF 7 SHEETS STA. 50+50 TO STA. 55+50

F.A.P. RTE.	SECTION	COUNTY	TOTAL SHEETS	SHEET NO.
704	57-20(HB,HB-1)BR-1	MCLEAN	440	74
CONTRACT NO. 70570				
ILLINOIS FED. AID PROJECT				