



|      |                             |      |
|------|-----------------------------|------|
| PLAN | SURVEYED                    | DATE |
|      | PLOTTED                     | BY   |
|      | GRADES CHECKED              |      |
|      | STRUCTURE NOTATIONS CHECKED |      |
|      | NOTE BOOK NO.               |      |
|      | CARD FILE NAME              |      |

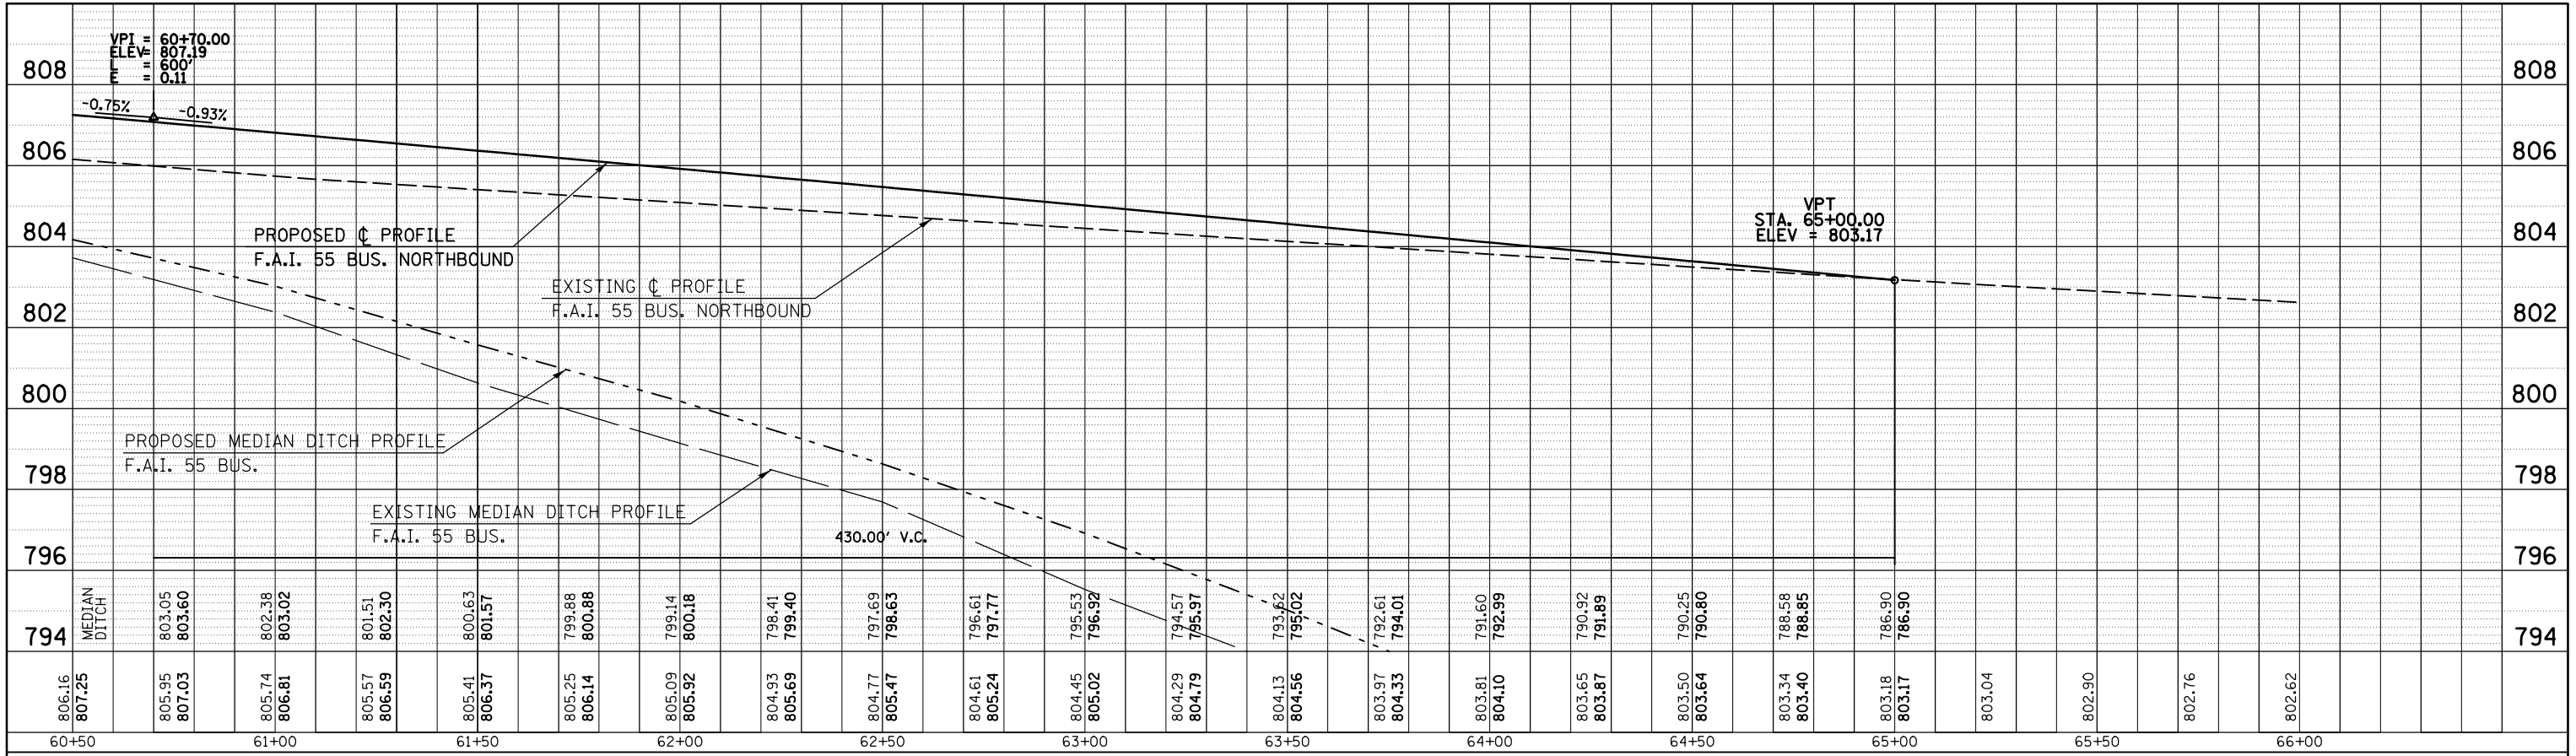

|         |                             |      |
|---------|-----------------------------|------|
| PROFILE | SURVEYED                    | DATE |
|         | PLOTTED                     | BY   |
|         | GRADES CHECKED              |      |
|         | STRUCTURE NOTATIONS CHECKED |      |
|         | NOTE BOOK NO.               |      |
|         | CARD FILE NAME              |      |

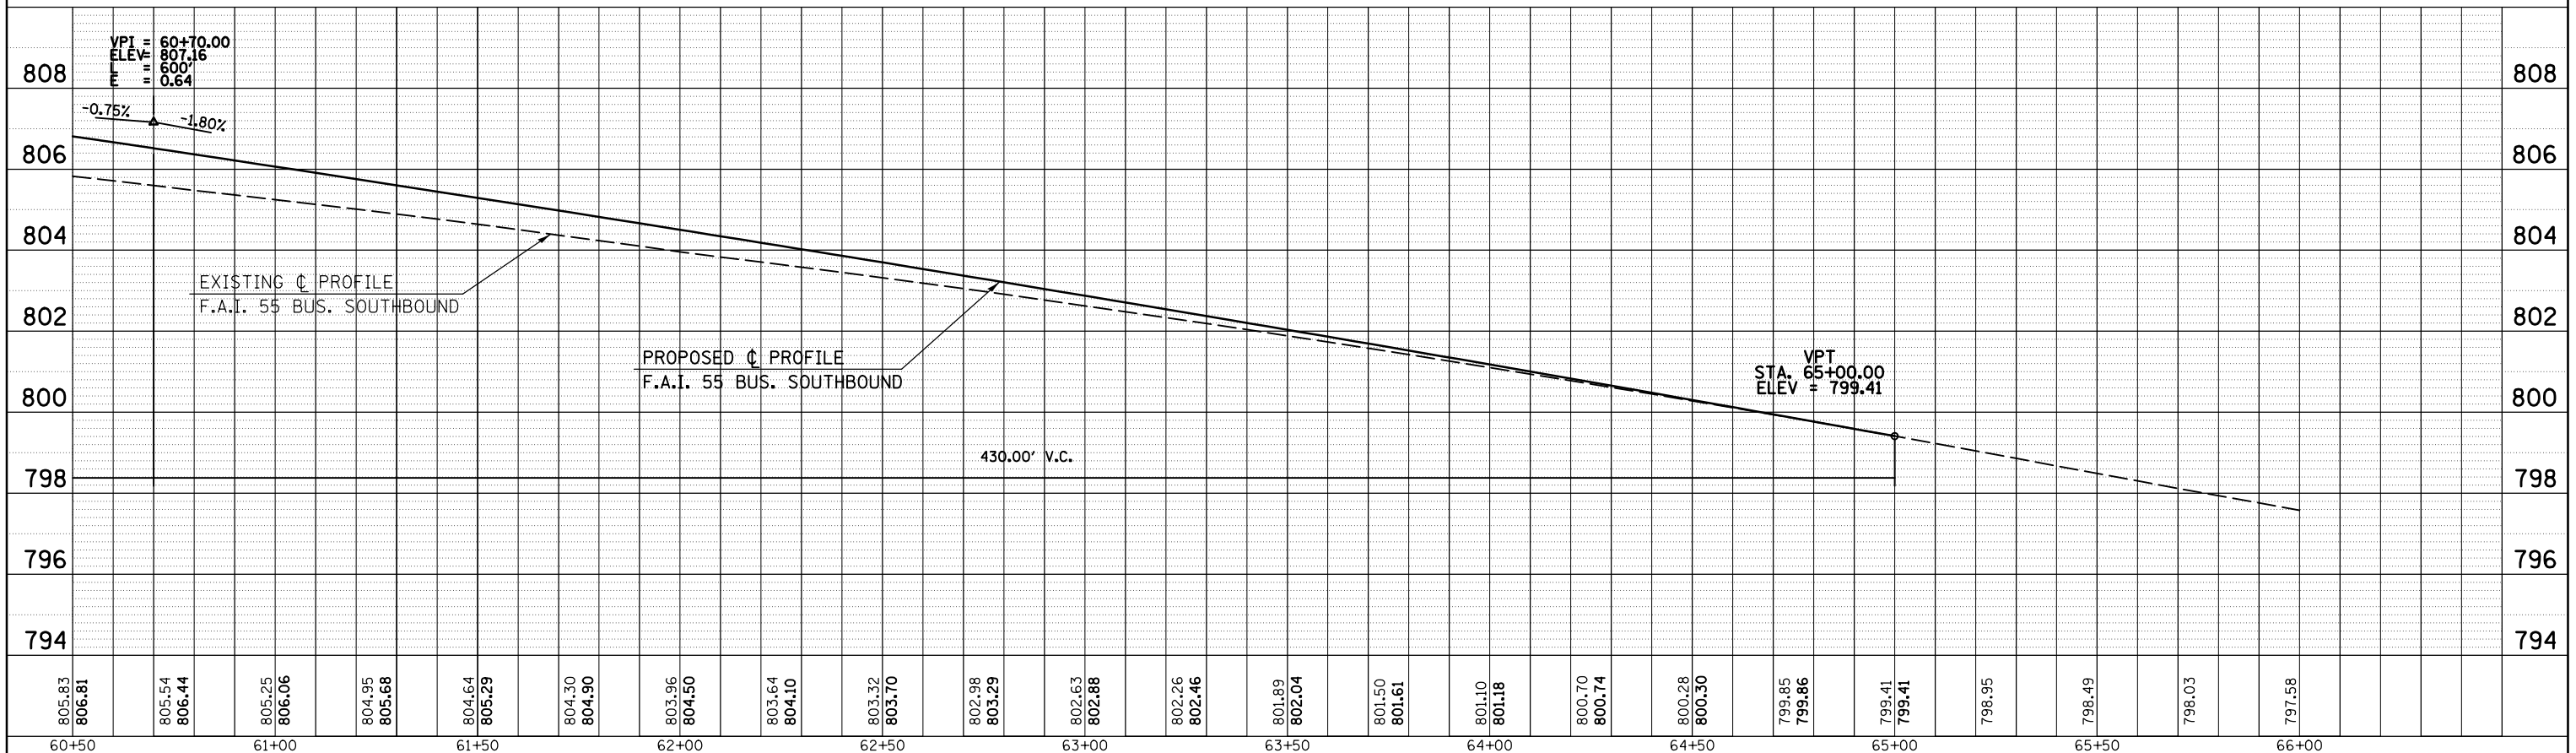

|   |                      |            |           |   |                                 |                         |                            |                    |                  |                           |  |
|---|----------------------|------------|-----------|---|---------------------------------|-------------------------|----------------------------|--------------------|------------------|---------------------------|--|
| FILE NAME = c:\pwork\pwork\detersbj\d0157116\0570570-shr-profiles.dgn | USER NAME = detersbj | DESIGNED - | REVISED - | <b>STATE OF ILLINOIS<br/>DEPARTMENT OF TRANSPORTATION</b> | <b>F.A.P. 704 PROFILE SHEET</b> | F.A.P. RTE. 704         | SECTION 57-20(HB,HB-1)BR-1 | COUNTY MCLEAN      | TOTAL SHEETS 440 | SHEET NO. 75A             |  |
| PLOT SCALE = 48.0000' / in.   | CHECKED -            | REVISED -  | SCALE:    |   |                                 | SHEET NO. 7 OF 7 SHEETS | STA. 60+50 TO STA. 66+00   | CONTRACT NO. 70570 |                  | ILLINOIS FED. AID PROJECT |  |
| PLOT DATE = 8/14/2013   | DATE -               | REVISED -  |           |   |                                 |                         |                            |                    |                  |                           |  |
|   |                      |            |           |   |                                 |                         |                            |                    |                  |                           |  |