



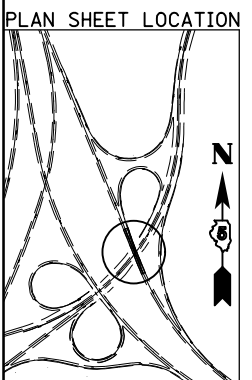

- CLASS D PATCHES, 10" AND SUBBASE GRAN. MATERIAL, TYPE B 4" SHALL BE USED AS NEEDED FOR EXISTING STRUCTURE REMOVAL.
- GUTTER REMOVAL

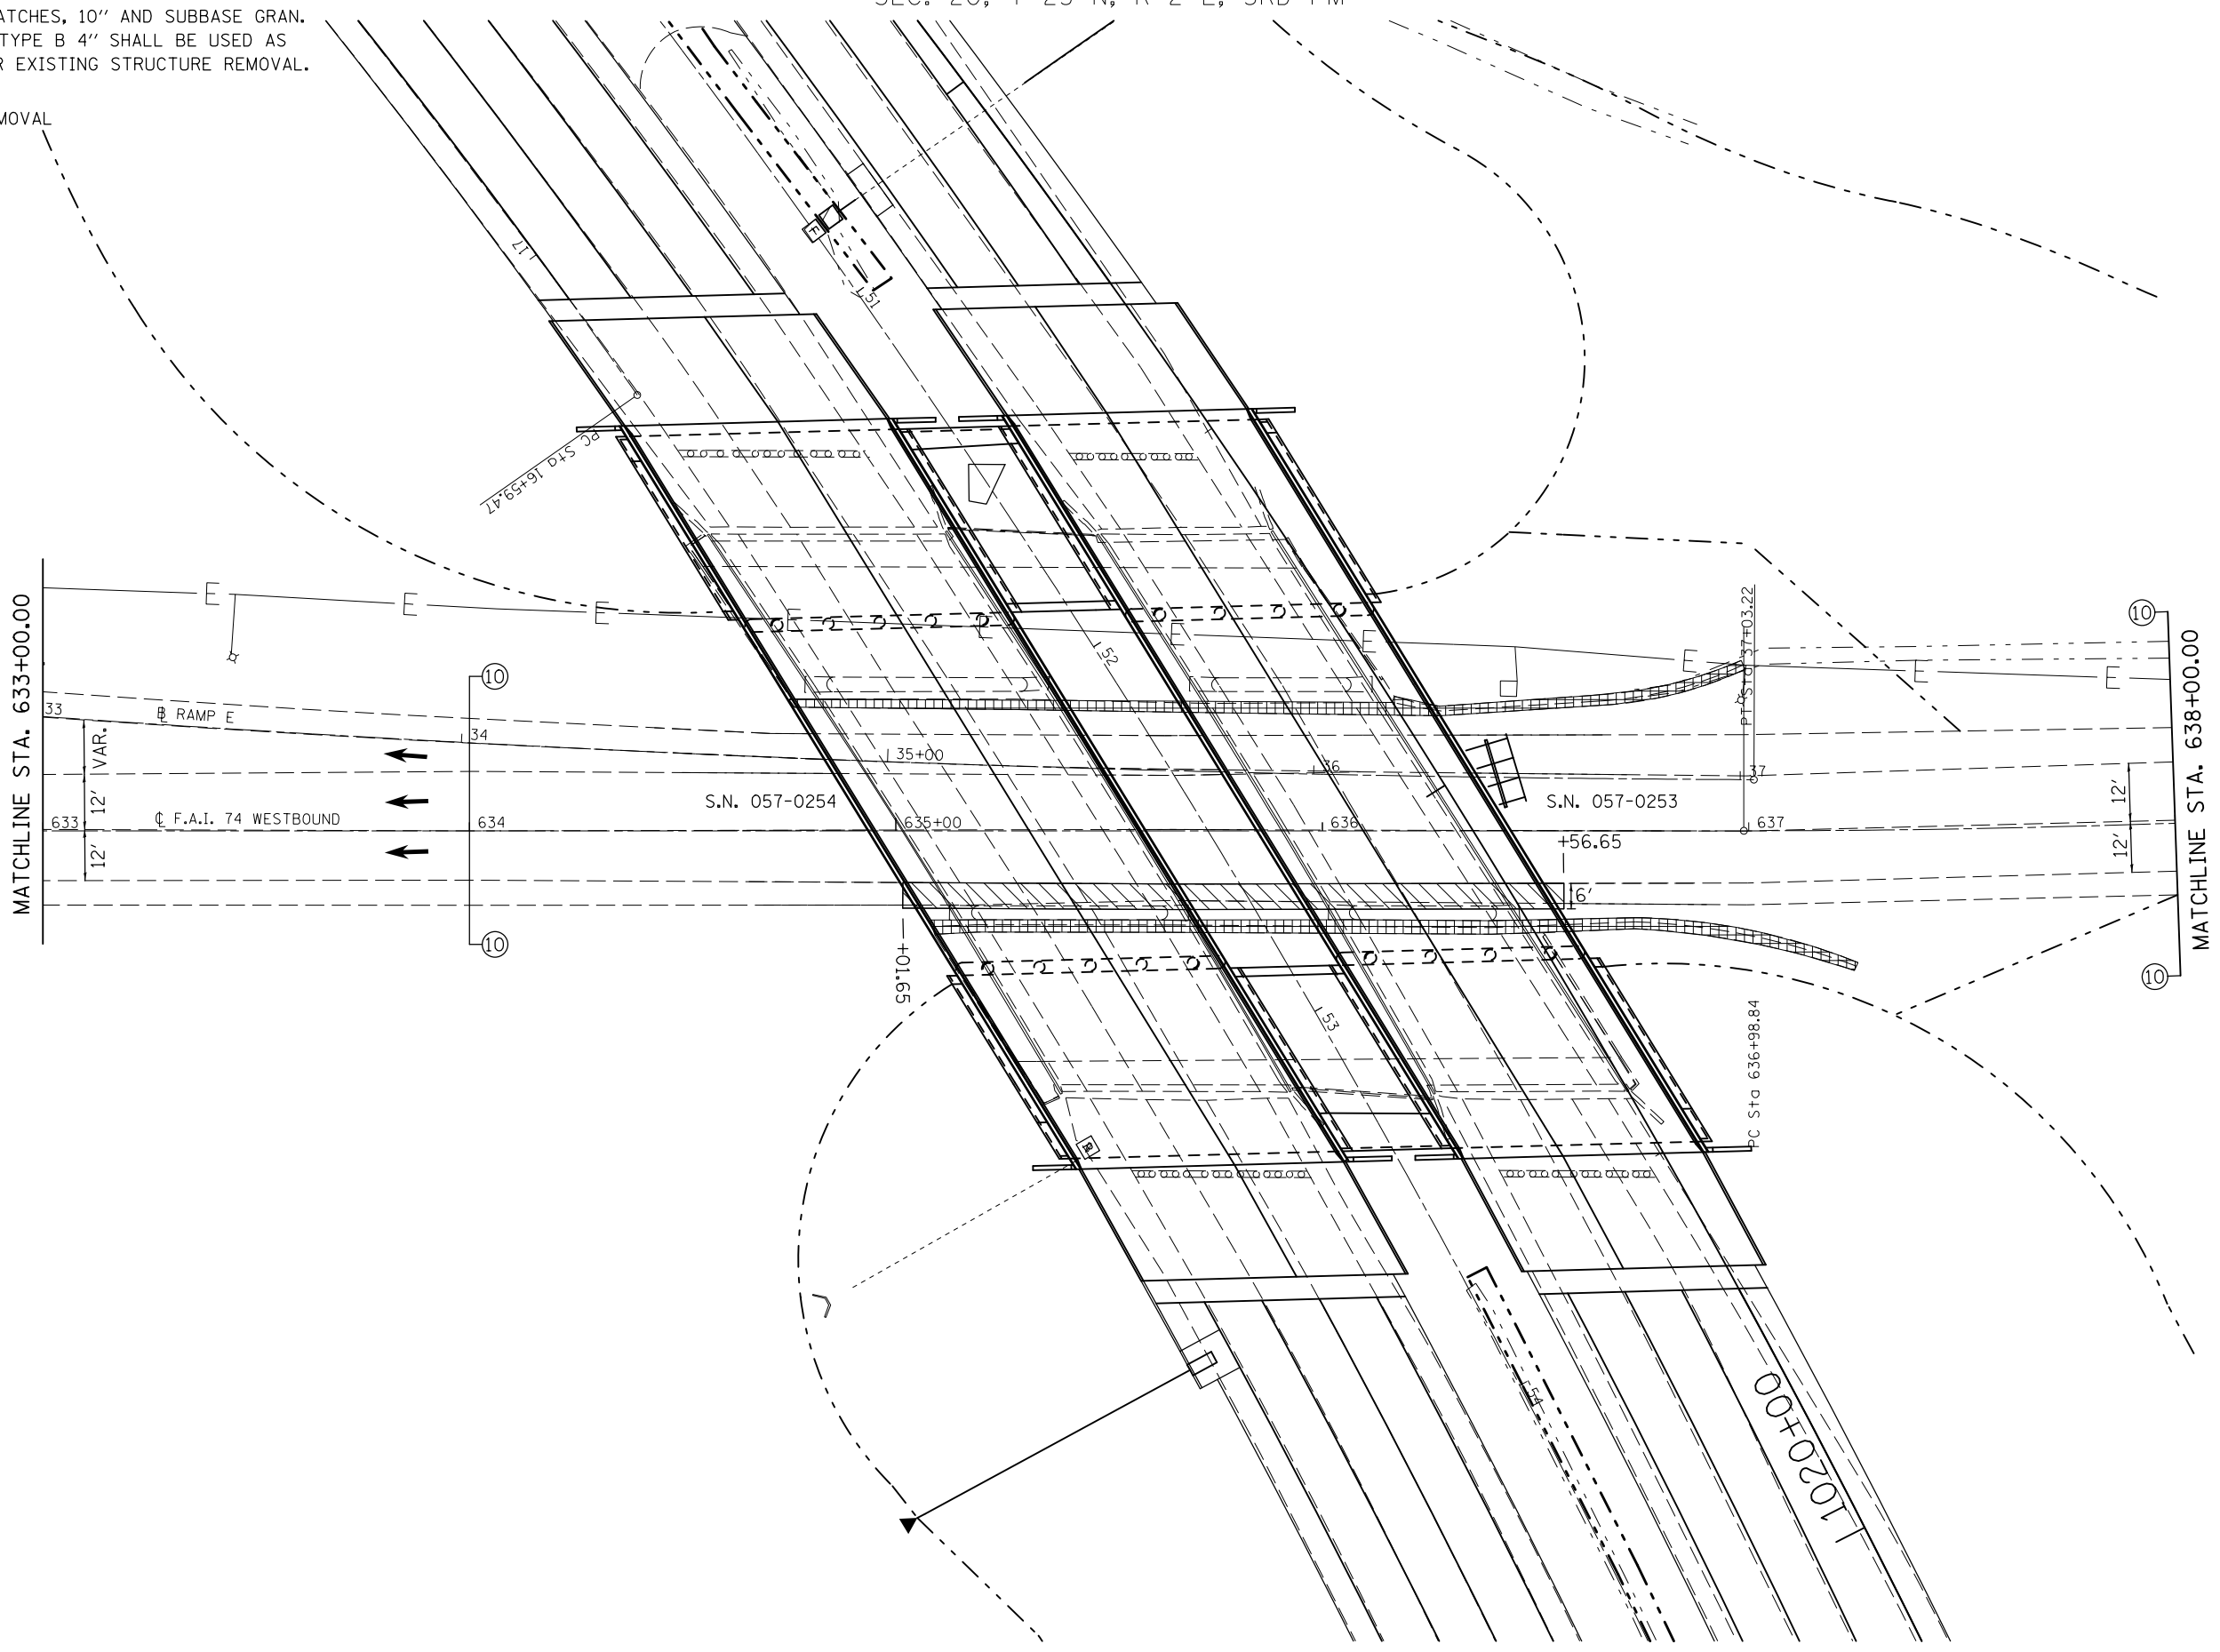

FILE NAME =	USER NAME = detersbj	DESIGNED -	REVISED -
et:\pw\work\p\idot\detersbj\0157116\0570570-sht-plan.dgn		DRAWN -	REVISED -
PLOT SCALE = 40.0000' / in.		CHECKED -	REVISED -
PLOT DATE = 8/13/2013		DATE -	REVISED -

**STATE OF ILLINOIS
DEPARTMENT OF TRANSPORTATION**

**PLAN SHEET
FAI-74 WESTBOUND**

SCALE: SHEET 2 OF 3 SHEETS STA. 633+00.00 TO STA. 638+00.00

F.A.I. RTE.	SECTION	COUNTY	TOTAL SHEETS	SHEET NO.
74	57-20(HB,HB-1)BR-1	MCLEAN	440	77
CONTRACT NO. 70570				
ILLINOIS FED. AID PROJECT				