



PLAN	SURVEYED	DATE
NOTE BOOK NO.	PLOTTED	BY
	ALIGNMENT CHECKED	
	GRADE FILE NAME	

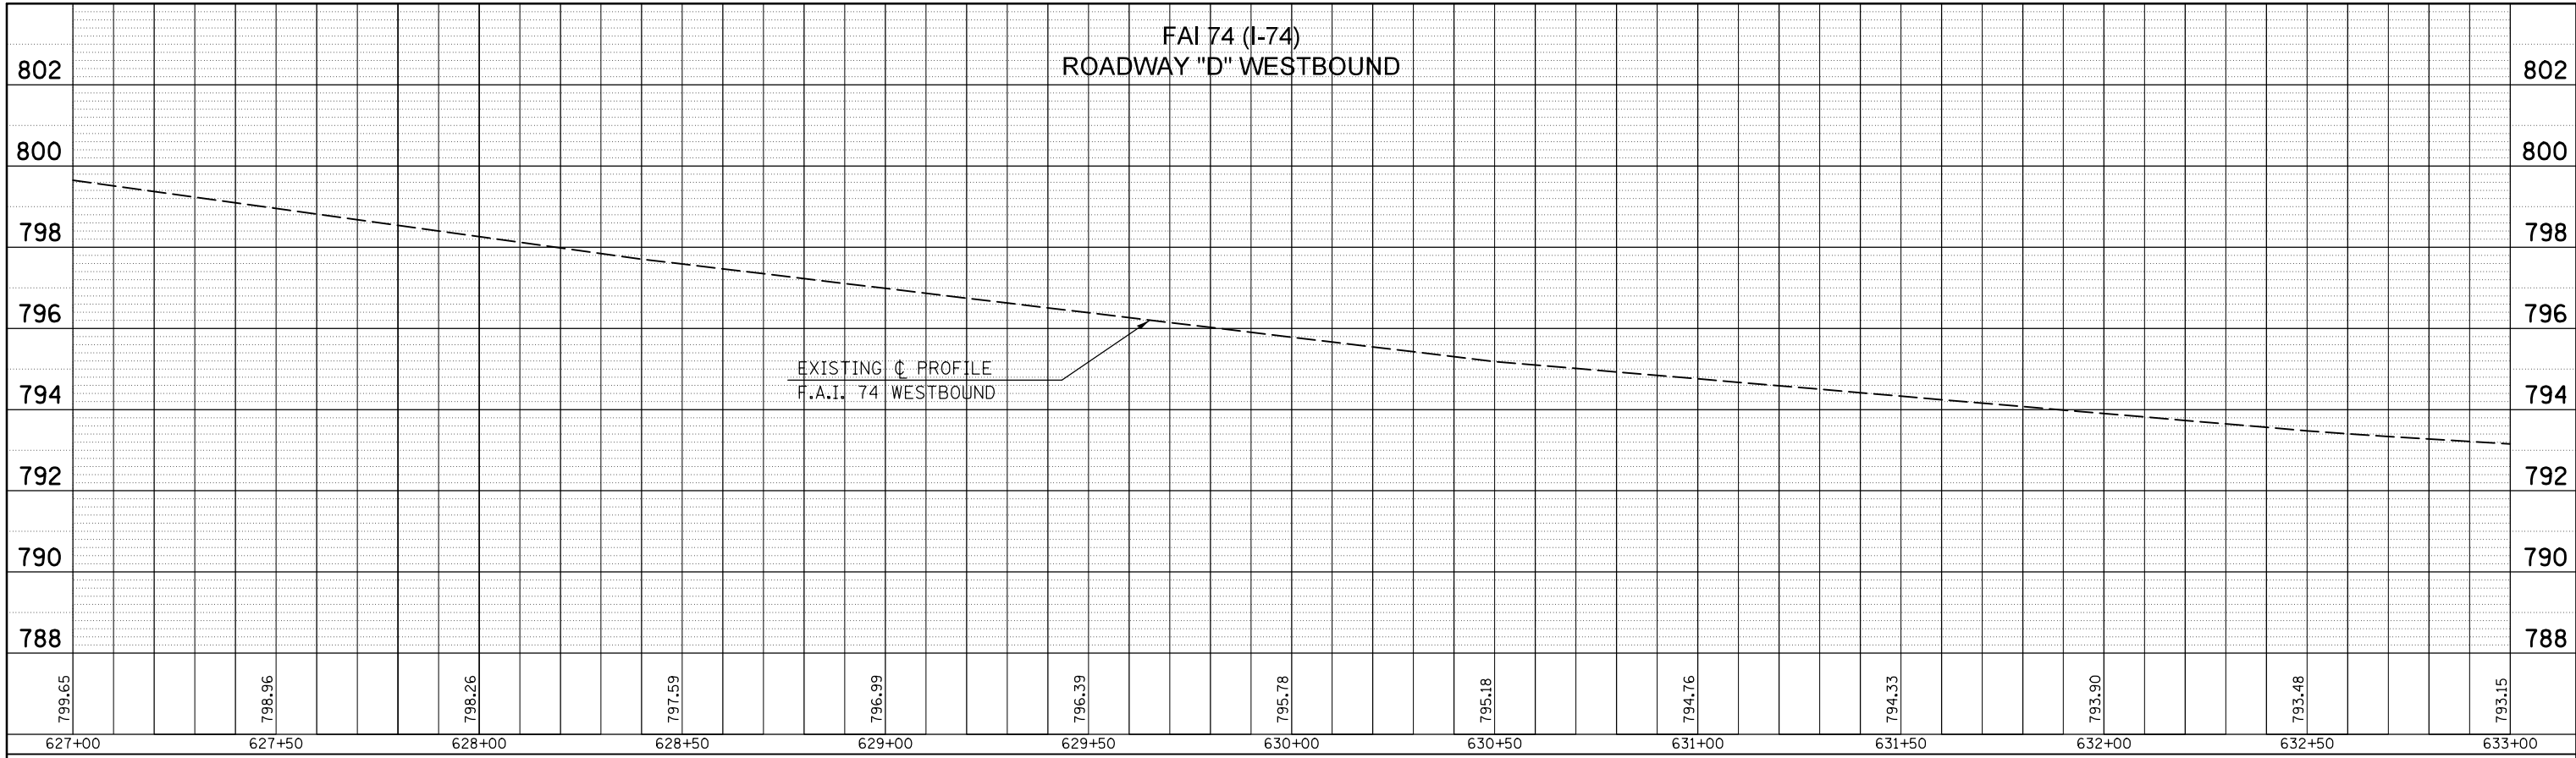

PROFILE	SURVEYED	DATE
NOTE BOOK NO.	GRADES CHECKED	BY
	STRUCTURE NOTATIONS CHECKED	

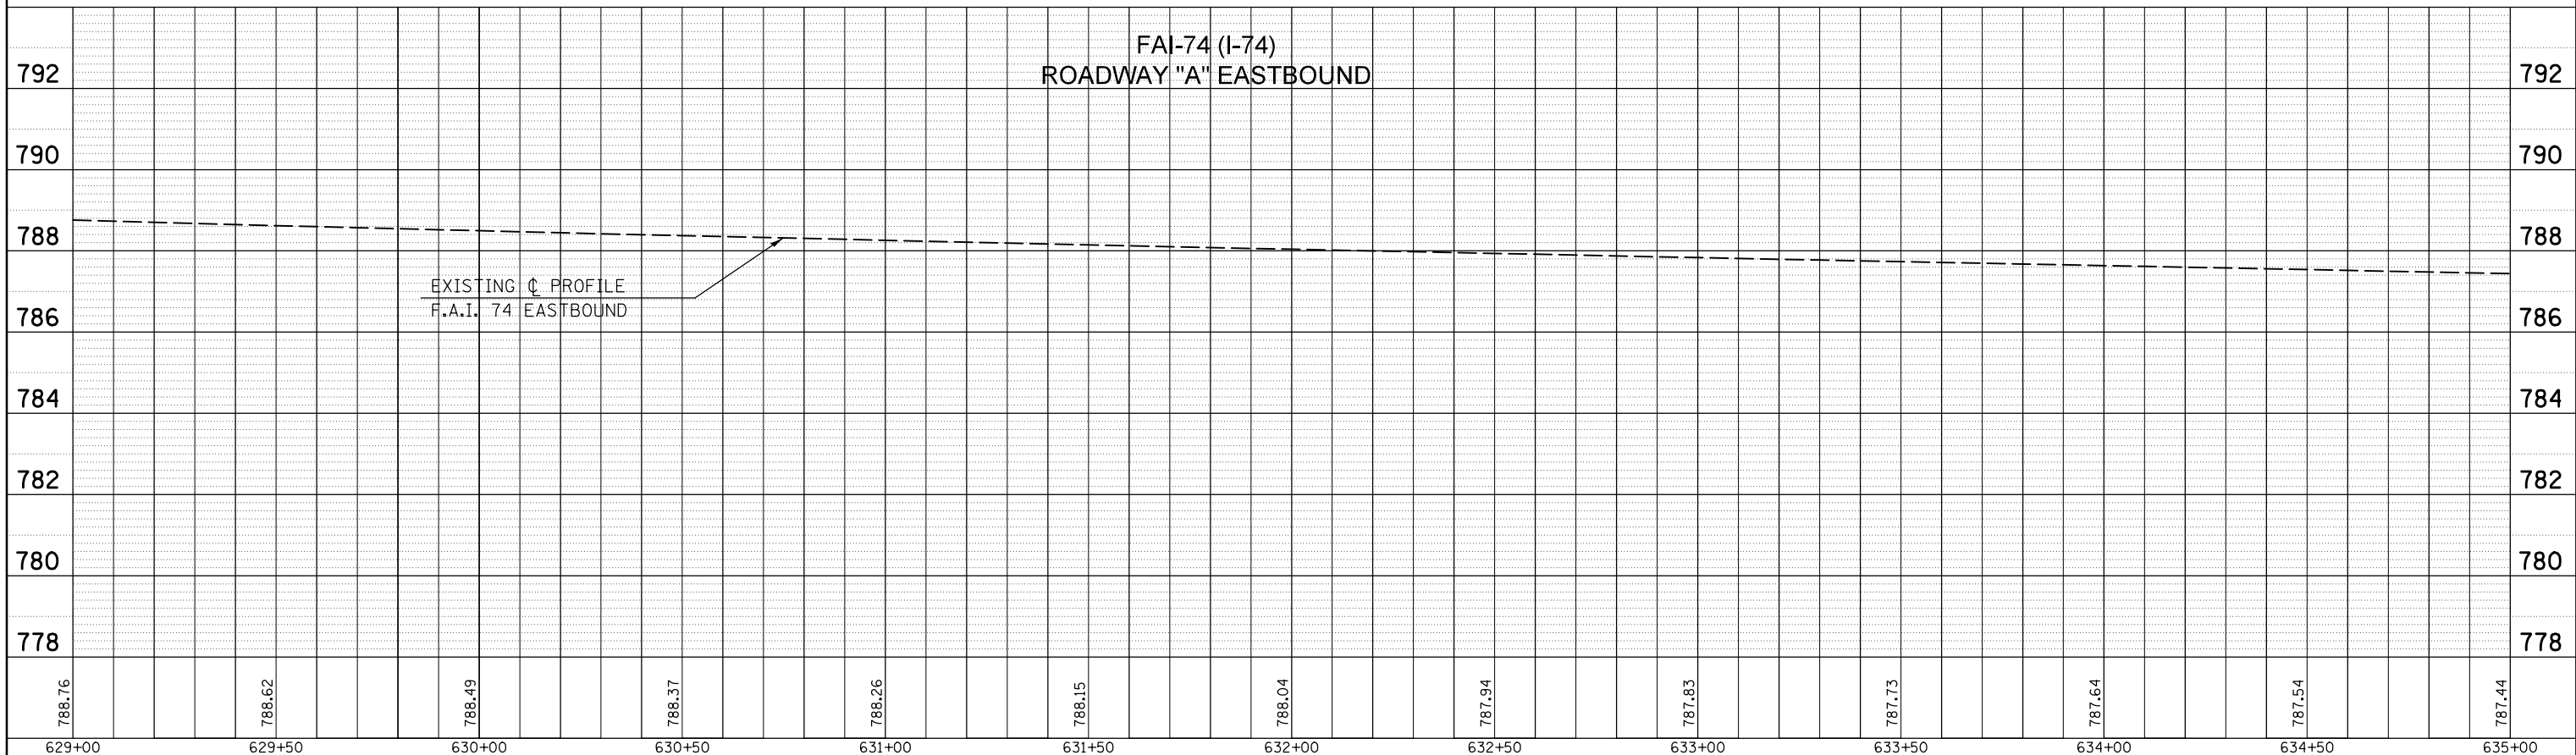

FILE NAME =	USER NAME = detersbj	DESIGNED -	REVISED -	<b>STATE OF ILLINOIS</b> <b>DEPARTMENT OF TRANSPORTATION</b>	<b>F.A.I. 74 PROFILE SHEET</b>	F.A.I. RTE.	SECTION	COUNTY	TOTAL SHEETS	SHEET NO.
c:\pwork\pwork\detersbj\d0157116\0570570-sh1-profiles.dgn	DRAWN -	REVISED -	74			57-20(HB,HB-1)BR-1	MCLEAN	440	82	
PLOT SCALE = 40.0000' / in.	CHECKED -	REVISED -	CONTRACT NO. 70570							
PLOT DATE = 8/13/2013	DATE -	REVISED -	ILLINOIS FED. AID PROJECT							

SCALE: SHEET NO. 1 OF 3 SHEETS STA. 627+00 TO STA. 635+00