



 H.M.A. SURFACE REM., BUTT JOINT

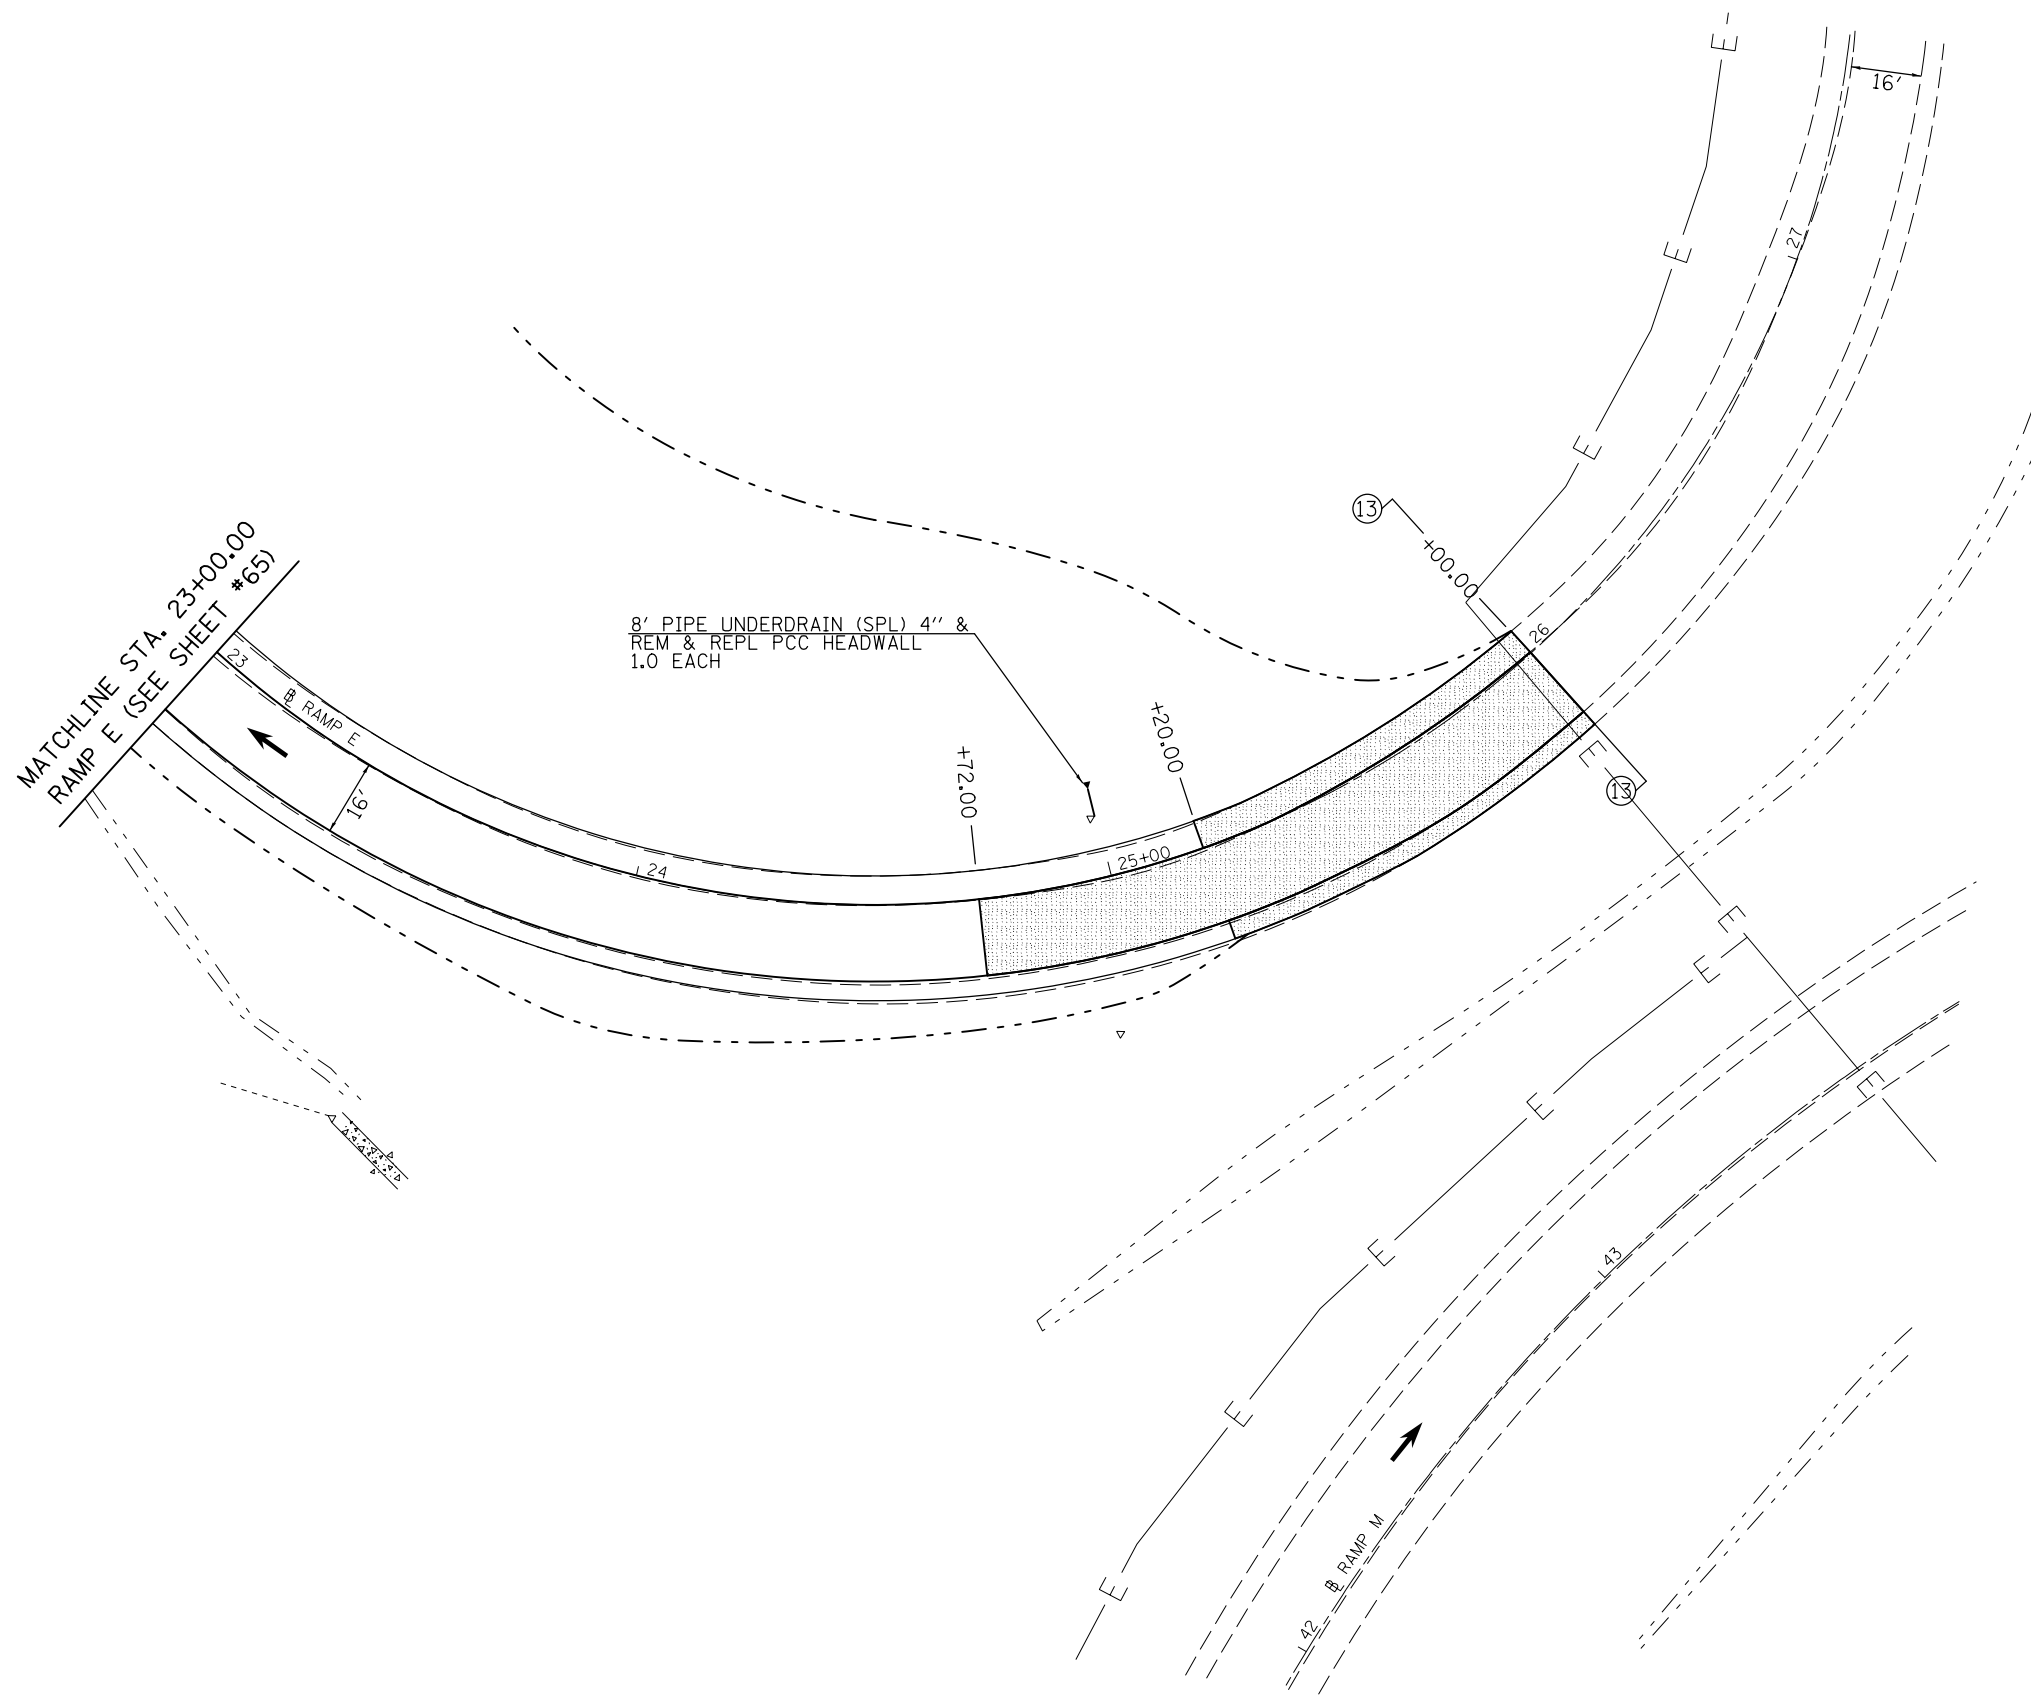

PLAN SHEET LOCATION

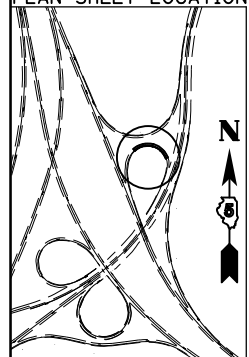

FILE NAME =	USER NAME = detersbj	DESIGNED -	REVISED -
ei:\pw_work\pwidot\detersbj\d0157116\0570570-sht-plan.dgn		DRAWN -	REVISED -
PLOT SCALE = 40.0000' / in.		CHECKED -	REVISED -
PLOT DATE = 8/13/2013		DATE -	REVISED -

**STATE OF ILLINOIS
DEPARTMENT OF TRANSPORTATION**

PLAN SHEET RAMP E	
SCALE:	SHEET 1 OF 1 SHEETS STA. 23+00.00 TO STA. 27+00.00

F.A.P. RTE.	SECTION	COUNTY	TOTAL SHEETS	SHEET NO.
704	57-20(HB,HB-1)BR-1	MCLEAN	440	85
CONTRACT NO. 70570				
ILLINOIS FED. AID PROJECT				