
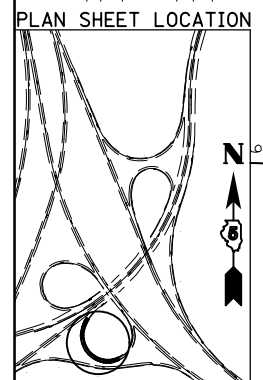


H.M.A. SURFACE REM., BUTT JOINT

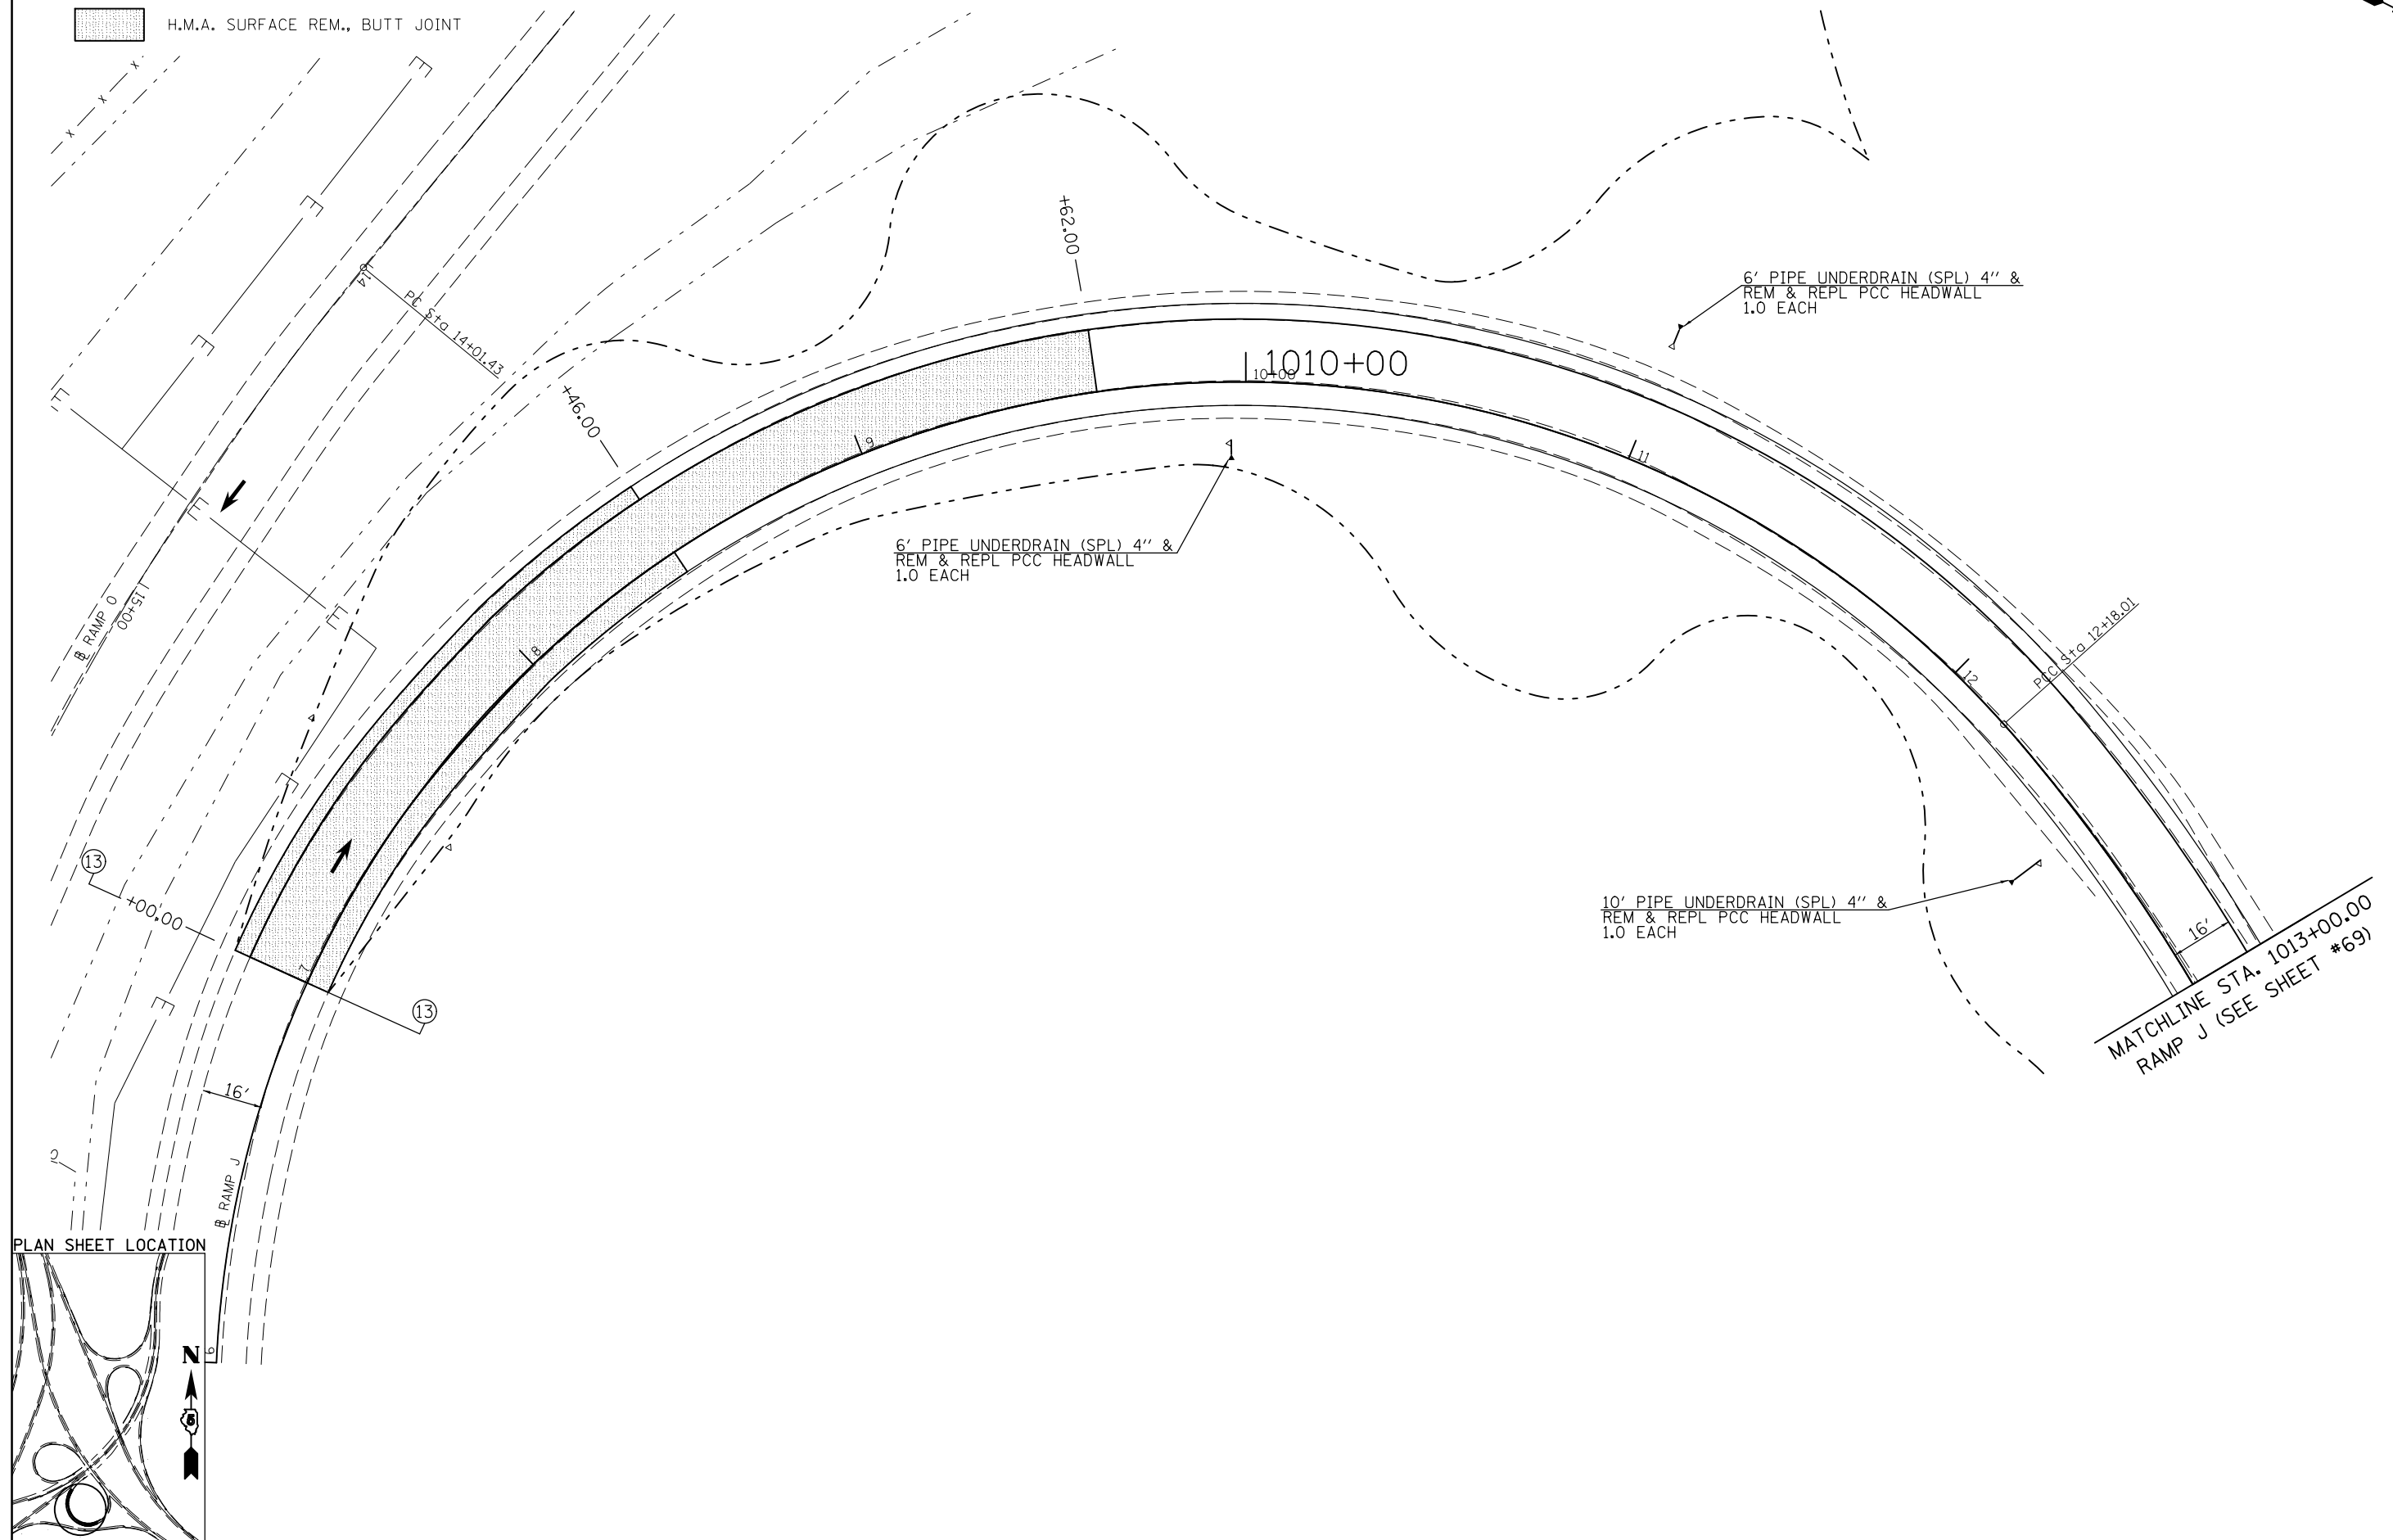

FILE NAME =	USER NAME = detersbj	DESIGNED -	REVISED -
ei:\pw\work\p\id\detersbj\d0157116\0570570-sht-plan.dgn		DRAWN -	REVISED -
	PLOT SCALE = 40.0000' / in.	CHECKED -	REVISED -
	PLOT DATE = 8/13/2013	DATE -	REVISED -

**STATE OF ILLINOIS
DEPARTMENT OF TRANSPORTATION**

PLAN SHEET RAMP J			
SCALE:	SHEET 1	OF 1	SHEETS
	STA. 1006+00.00 TO STA. 1013+00.00		

F.A.P. RTE.	SECTION	COUNTY	TOTAL SHEETS	SHEET NO.
704	57-20(HB,HB-1)BR-1	MCLEAN	440	88
CONTRACT NO. 70570				
ILLINOIS FED. AID PROJECT				