


# RAMP J

PLAN	SURVEYED	BY	DATE
	PLOTTED		
	NOTE BOOK		
	NO.		
	CARD FILE NAME		

PROFILE	SURVEYED	BY	DATE
	PLOTTED		
	GRADES CHECKED		
	STRUCTURE		
	NOT AT THIS OFFICE		

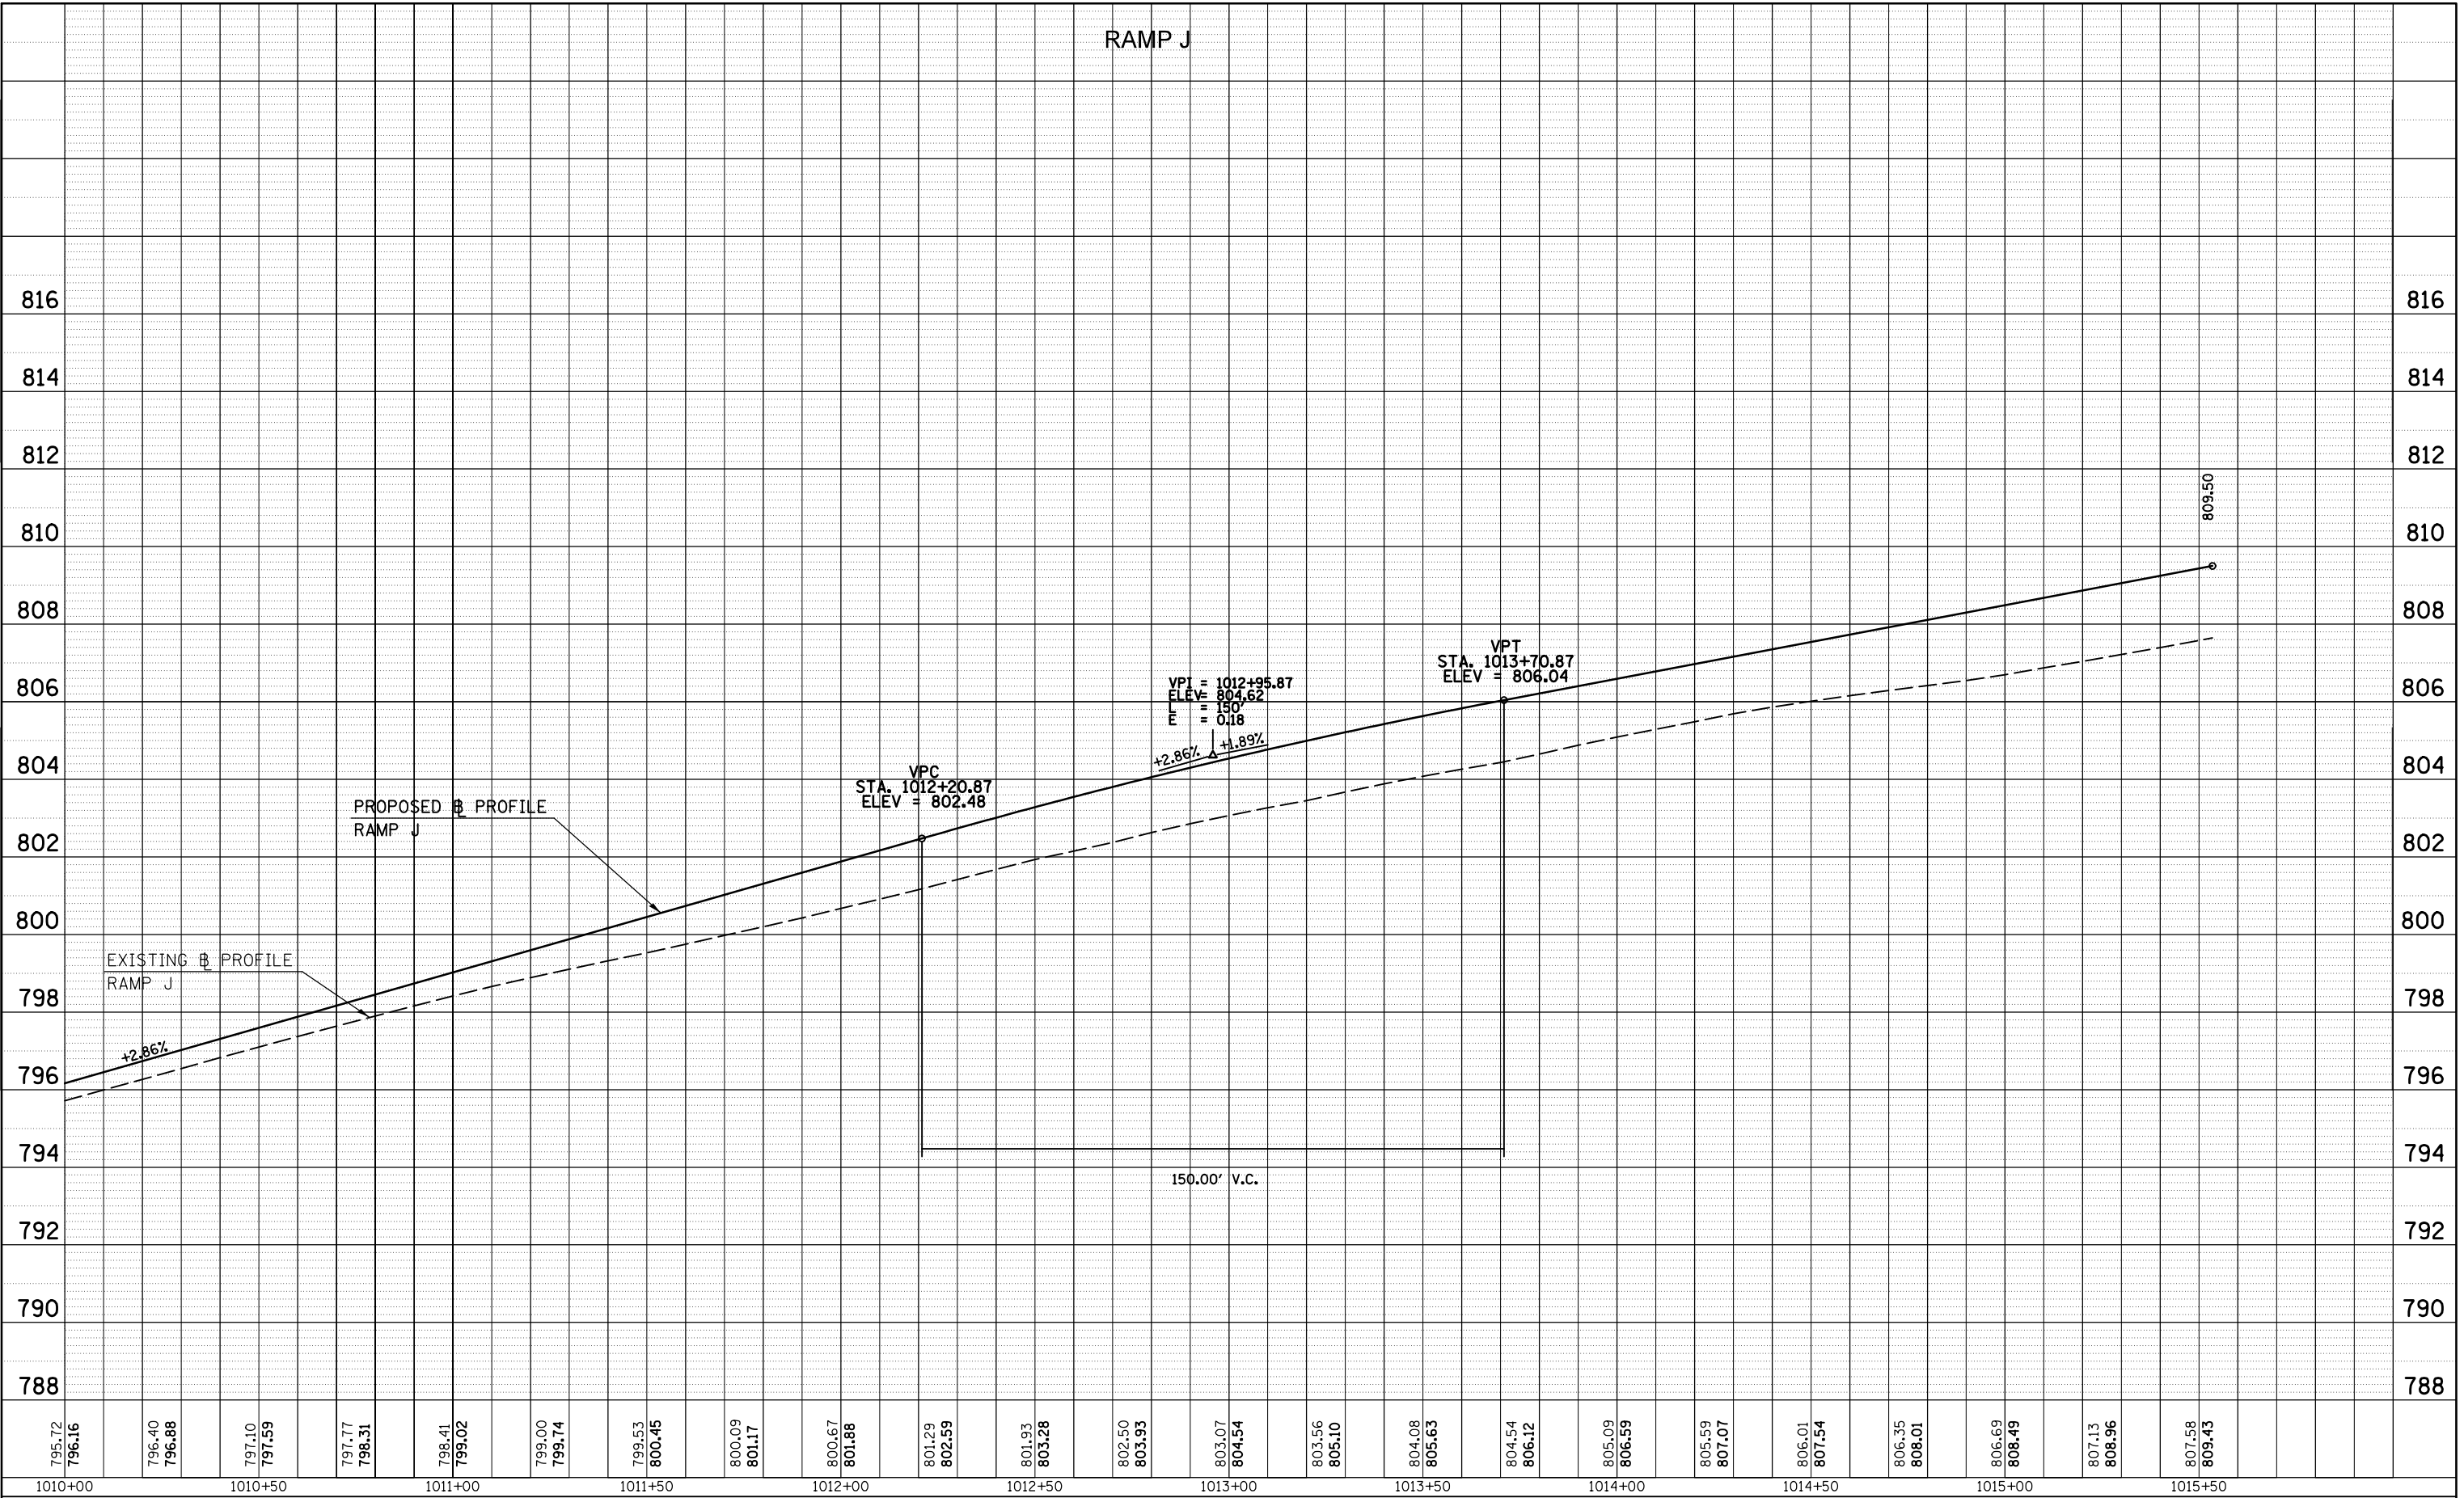

FILE NAME =	USER NAME = detersbj	DESIGNED -	REVISED -
c:\pwork\pwork\detersbj\d0157116\0570570-shr-profiles.dgn		DRAWN -	REVISED -
		CHECKED -	REVISED -
		DATE -	REVISED -

## STATE OF ILLINOIS DEPARTMENT OF TRANSPORTATION

### RAMP J PROFILE SHEET

SCALE: SHEET NO. 2 OF 2 SHEETS STA. 1010+00 TO STA. 1015+50

F.A.P. RTE.	SECTION	COUNTY	TOTAL SHEETS	SHEET NO.
704	57-20(HB,HB-1)BR-1	MCLEAN	440	98
CONTRACT NO. 70570			ILLINOIS FED. AID PROJECT	