


PLAN	SURVEYED	BY	DATE
	PLOTTED		
	GRADES CHECKED		
	STRUCTURE NOTATIONS CHECKED		
	NOTE BOOK NO.		
	CARD FILE NAME		

PROFILE	SURVEYED	BY	DATE
	PLOTTED		
	GRADES CHECKED		
	STRUCTURE NOTATIONS CHECKED		
	NOTE BOOK NO.		
	CARD FILE NAME		

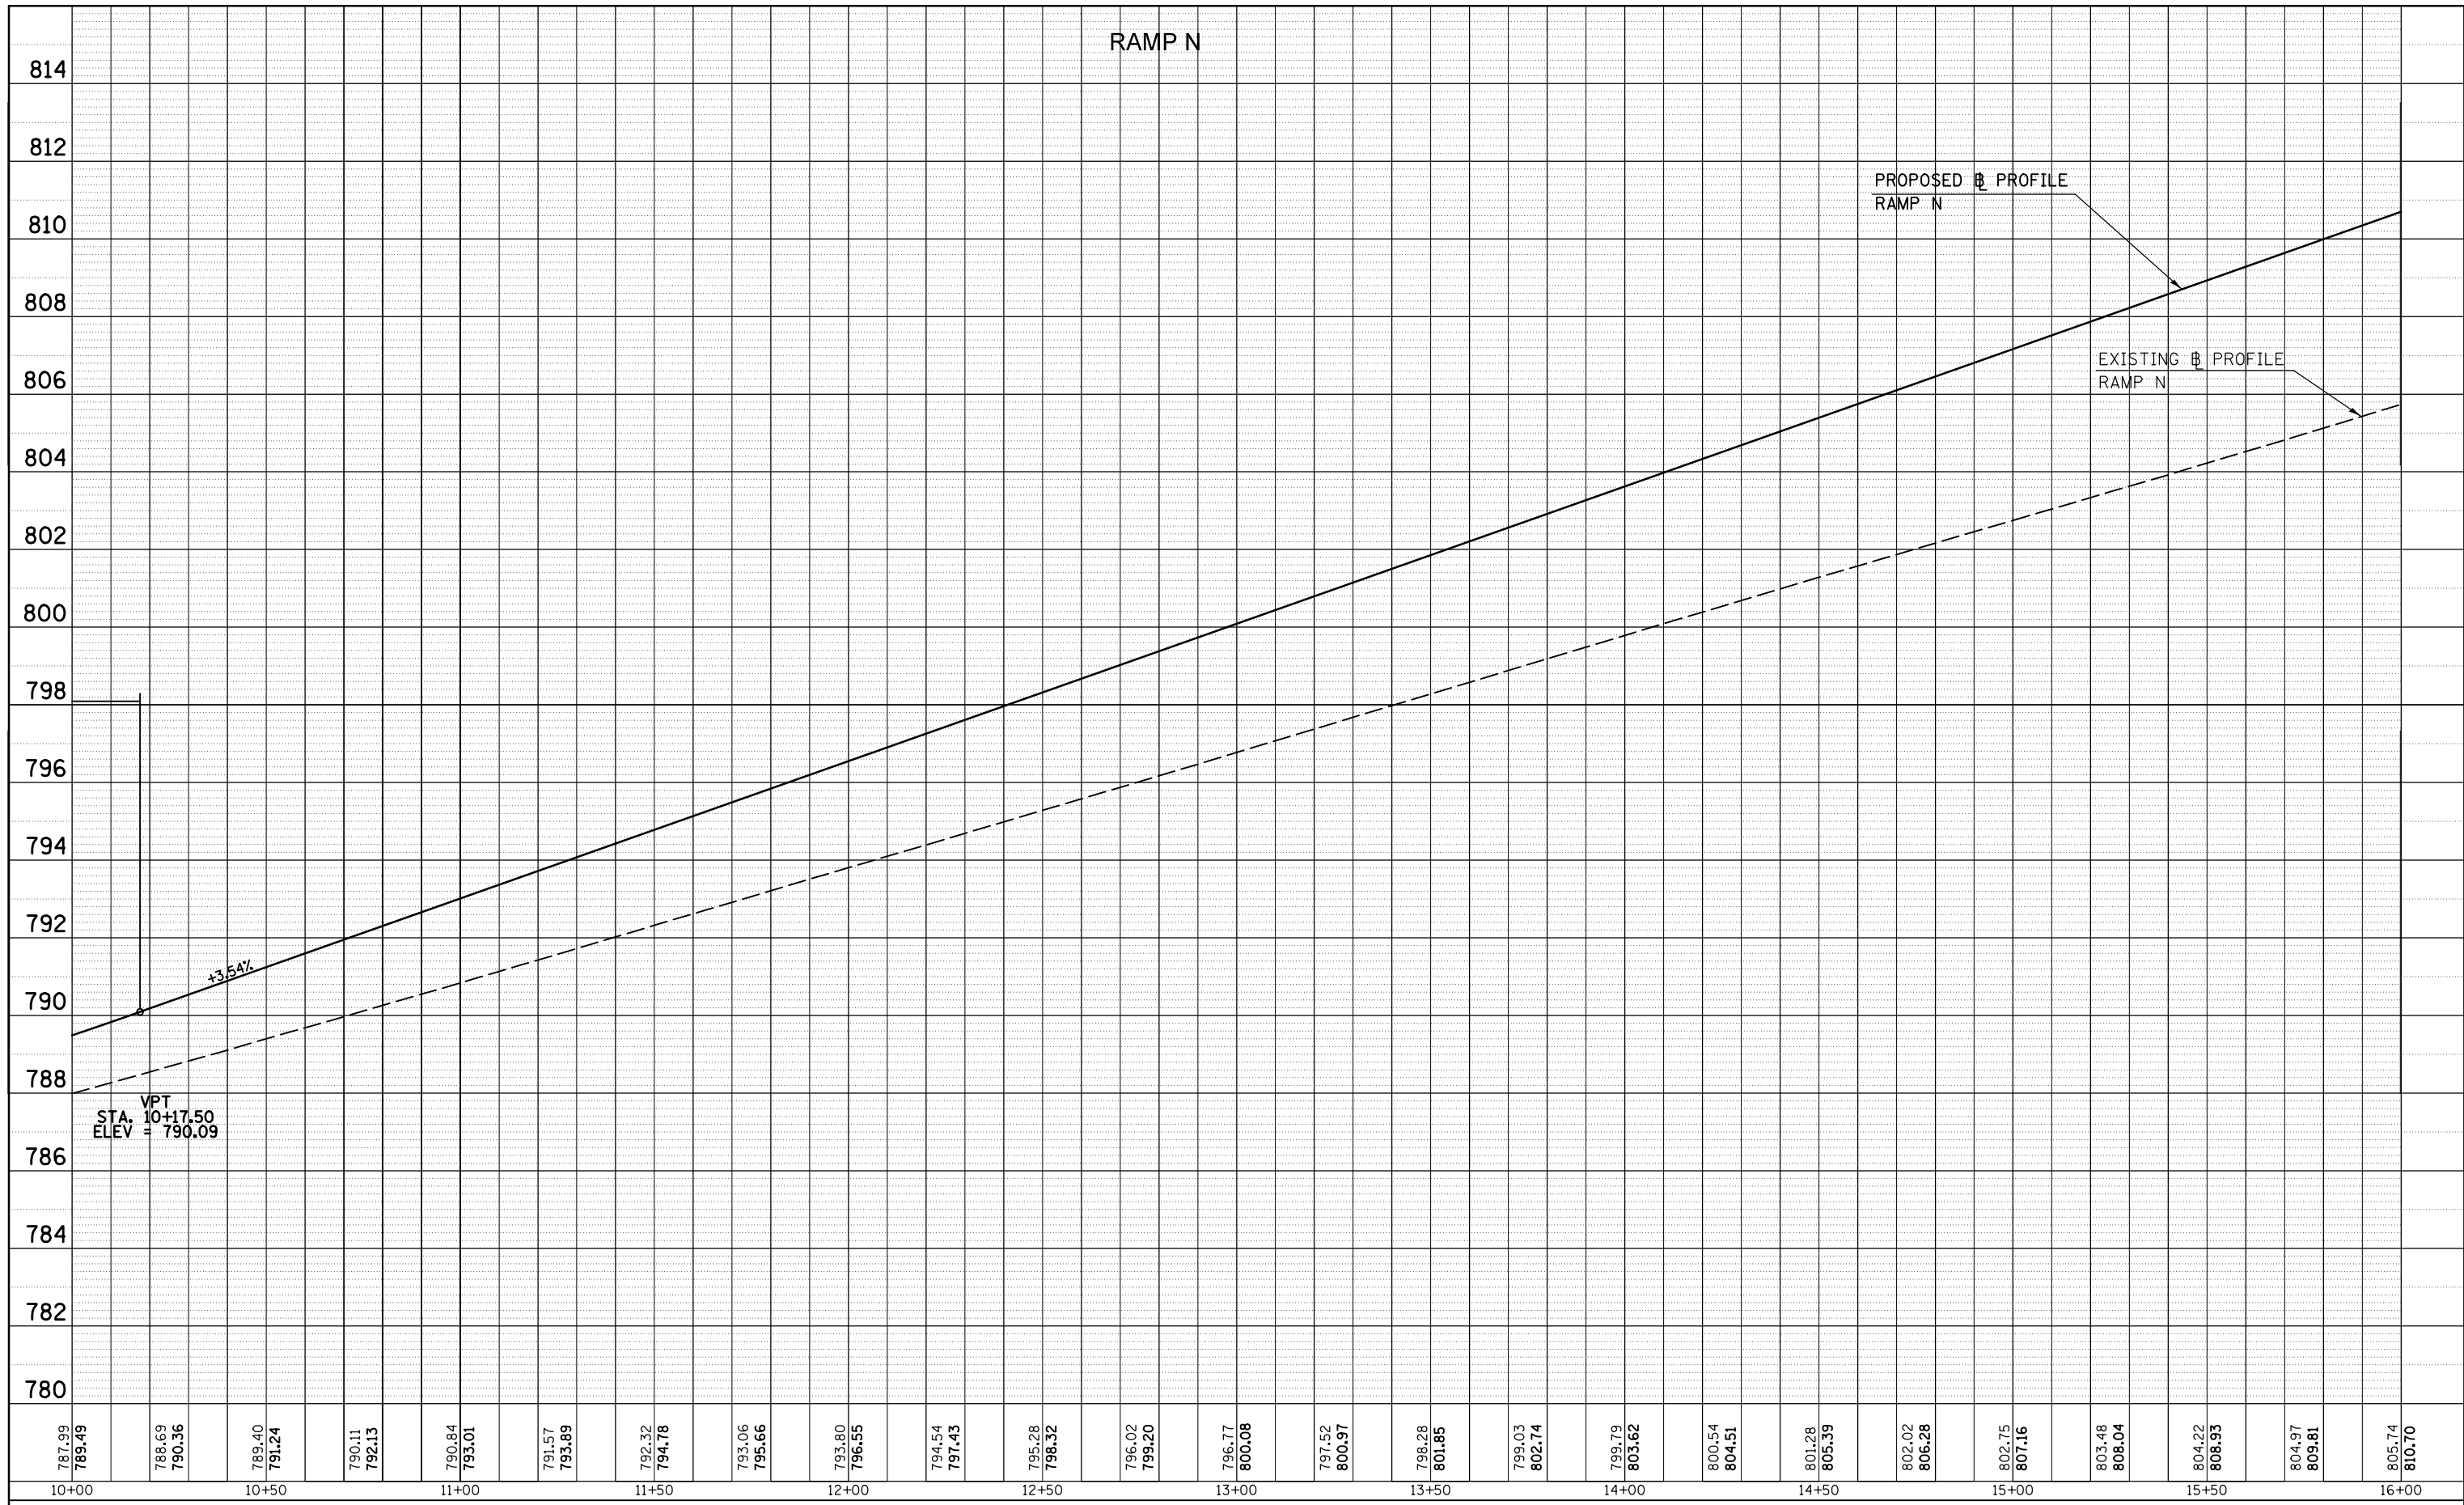

787.99 789.49	788.69 790.36	789.40 791.24	790.11 792.13	790.84 793.01	791.57 793.89	792.32 794.78	793.06 795.66	793.80 796.55	794.54 797.43	795.28 798.32	796.02 799.20	796.77 800.08	797.52 800.97	798.28 801.85	799.03 802.74	799.79 803.62	800.54 804.51	801.28 805.39	802.02 806.28	802.75 807.16	803.48 808.04	804.22 808.93	804.97 809.81	805.74 810.70
10+00		10+50		11+00		11+50		12+00		12+50		13+00		13+50		14+00		14+50		15+00		15+50		16+00

FILE NAME =	USER NAME = detersbj	DESIGNED -	REVISED -
c:\pwork\pwork\detersbj\d0157116\0570570-shr-profiles.dgn		DRAWN -	REVISED -
	PLOT SCALE = 40.0000' / in.	CHECKED -	REVISED -
	PLOT DATE = 8/13/2013	DATE -	REVISED -

**STATE OF ILLINOIS
DEPARTMENT OF TRANSPORTATION**

RAMP N PROFILE SHEET

SCALE: SHEET NO. 2 OF 4 SHEETS STA. 10+00 TO STA. 16+00

F.A.P. RTE.	SECTION	COUNTY	TOTAL SHEETS	SHEET NO.
704	57-20(HB,HB-1)BR-1	MCLEAN	440	100
CONTRACT NO. 70570			ILLINOIS FED. AID PROJECT	