



STATION	OFFSET TO	STATION	OFFSET	ROUTE	LANE	STEEL PLATE BEAM GUARDRAIL 63000001 (FOOT)	TRAFFIC BARRIER TERMINAL, TYPE 1, (SPECIAL) TANGENT 63100167 (EACH)	TRAFFIC BARRIER TERMINAL, TYPE 2 63100045 (EACH)	TRAFFIC BARRIER TERMINAL, TYPE 5 63100070 (EACH)	TRAFFIC BARRIER TERMINAL, TYPE 6 63100085 (EACH)	TRAFFIC BARRIER TERMINAL, TYPE 6B 63100089 (EACH)	GUARDRAIL REMOVAL 63200310 (FOOT)	GUARDRAIL MARKERS, TYPE A 78200410 (EACH)	TERMINAL MARKERS - DIRECT APPLIED 78201000 (EACH)
17	1017+49.62	10.55'	1020+52.36	7.87'	RAMP J DS	312.5	0.0	0.0	0.0	0.0	0.0	410.4	3.0	0.0
18	1020+52.36	7.87'	1020+95.37	8.17'	RAMP J DS	0.0	0.0	0.0	0.0	1.0	0.0	0.0	1.0	0.0
41	57+02.53	-13.42'	53+89.99	-13.39'	I-55B NBPS	325.0	0.0	0.0	0.0	0.0	0.0	419.0	3.0	0.0
42	53+89.99	-13.39'	53+47.09	-13.49'	I-55B NBPS	0.0	0.0	0.0	0.0	1.0	0.0	0.0	0.0	0.0
19	1022+99.17	9.27'	1023+13.78	9.42'	RAMP J DS	0.0	0.0	0.0	1.0	0.0	0.0	0.0	0.0	0.0
20	1023+13.78	9.42'	1025+99.89	12.86'	RAMP J DS	287.5	0.0	0.0	0.0	0.0	0.0	189.9	3.0	0.0

CONTINUED ON SHEET #125 AS 17
CONTINUED ON SHEET #125 AS 41

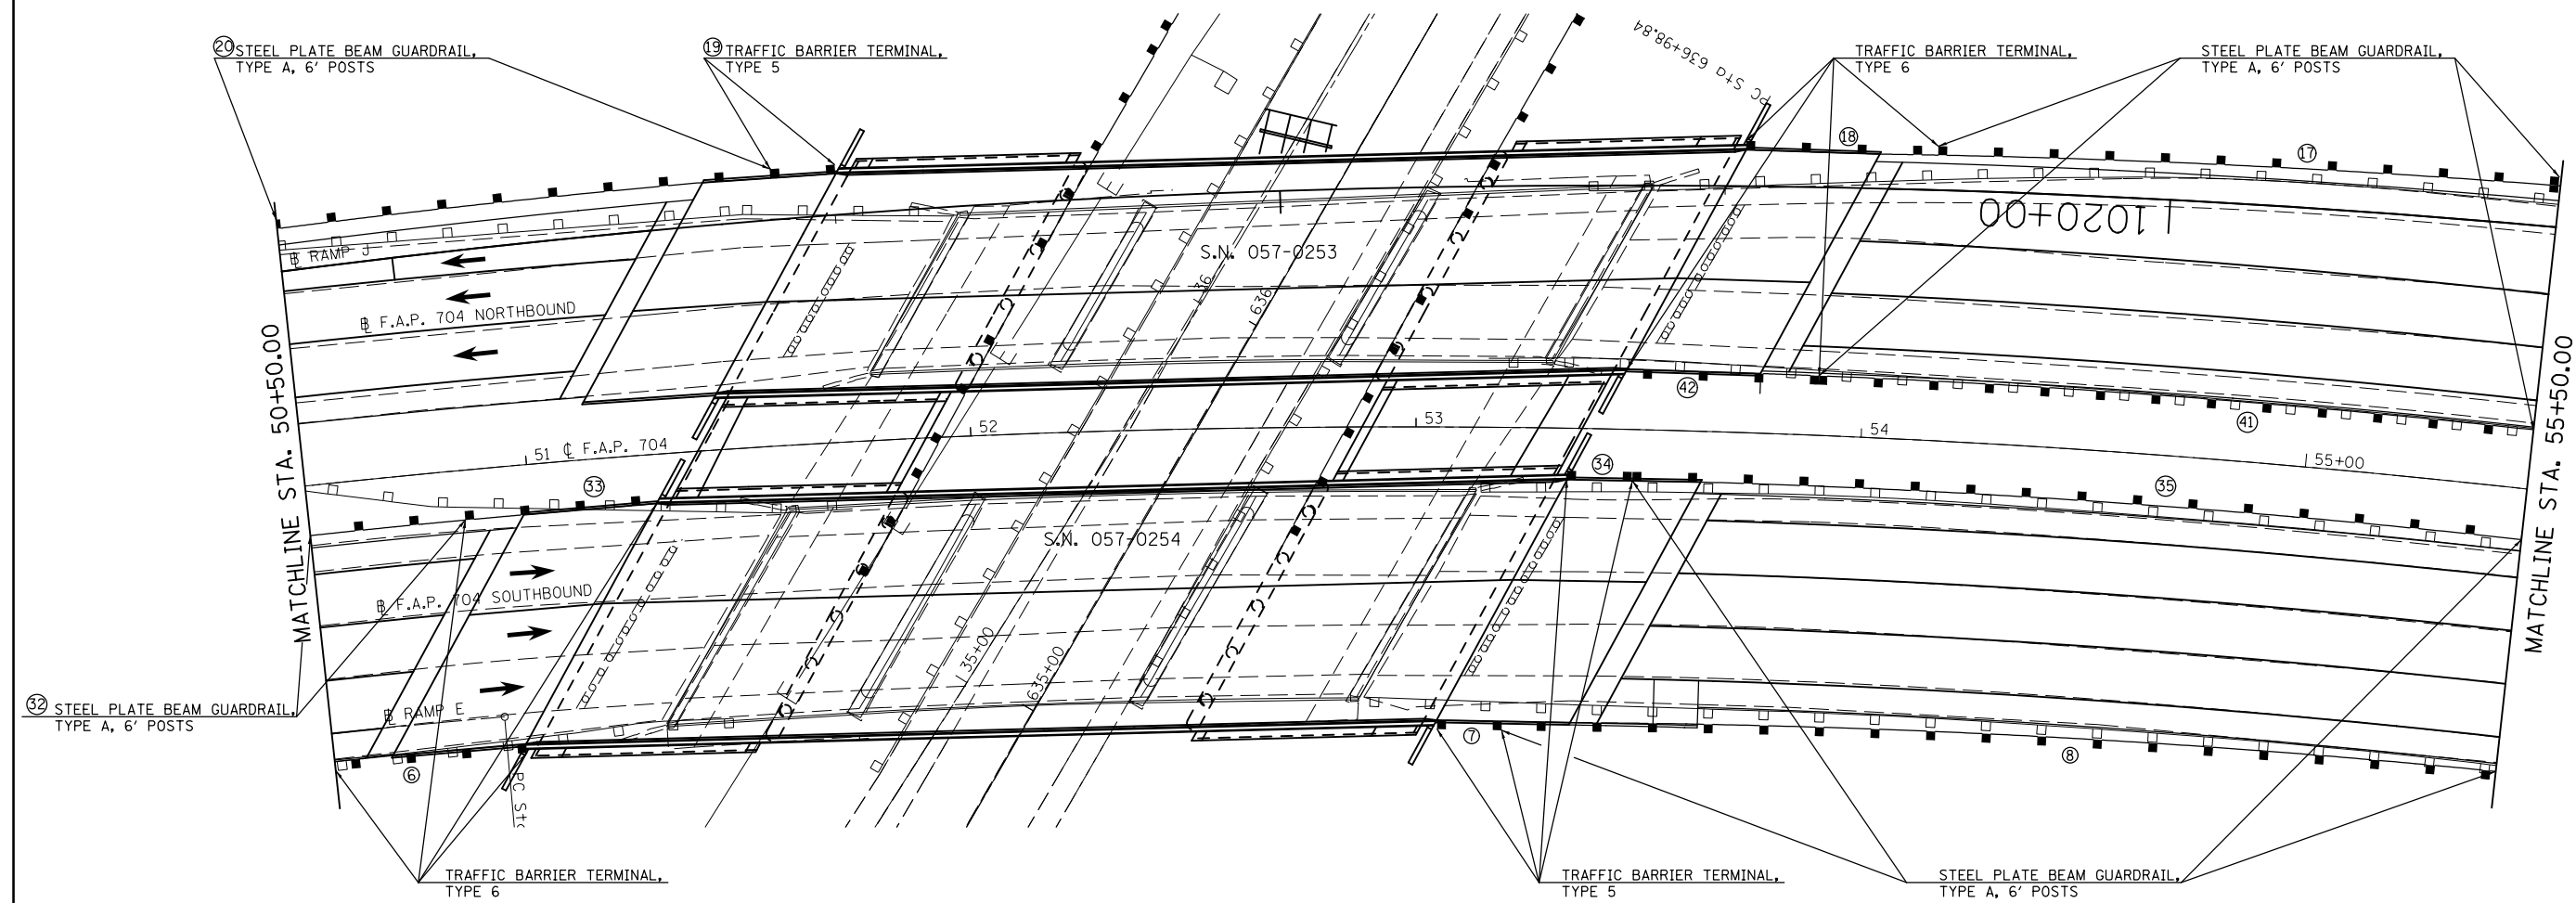

PLAN SHEET LOCATION

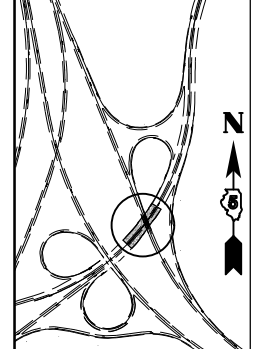

STATION	OFFSET TO	STATION	OFFSET	ROUTE	LANE	STEEL PLATE BEAM GUARDRAIL 63000001 (FOOT)	TRAFFIC BARRIER TERMINAL, TYPE 1, (SPECIAL) TANGENT 63100167 (EACH)	TRAFFIC BARRIER TERMINAL, TYPE 2 63100045 (EACH)	TRAFFIC BARRIER TERMINAL, TYPE 5 63100070 (EACH)	TRAFFIC BARRIER TERMINAL, TYPE 6 63100085 (EACH)	TRAFFIC BARRIER TERMINAL, TYPE 6B 63100089 (EACH)	GUARDRAIL REMOVAL 63200310 (FOOT)	GUARDRAIL MARKERS, TYPE A 78200410 (EACH)	TERMINAL MARKERS - DIRECT APPLIED 78201000 (EACH)
6	16+98.48	-6.34'	16+59.47	-6.51'	RAMP E DS	0.0	0.0	0.0	0.0	1.0	0.0	0.0	0.0	0.0
32	50+89.97	62.51'	50+94.38	62.52'	I-55B SBDS	0.0	0.0	0.0	0.0	0.0	0.0	143.0	1.0	0.0
33	50+34.94	11.20'	50+85.18	11.20'	I-55B SBPS	50.0	0.0	0.0	0.0	0.0	0.0	0.0	1.0	0.0
33	50+85.18	11.20'	51+28.54	11.03'	I-55B SBPS	0.0	0.0	0.0	0.0	1.0	0.0	0.0	0.0	0.0
7	53+04.81	65.86'	53+19.92	66.02'	I-55B SBDS	0.0	0.0	0.0	1.0	0.0	0.0	0.0	0.0	0.0
8	53+19.92	66.02'	56+64.45	62.52'	I-55B SBDS	337.5	0.0	0.0	0.0	0.0	0.0	441.0	3.0	0.0
34	53+34.12	11.53'	53+48.86	11.52'	I-55B SBPS	0.0	0.0	0.0	1.0	0.0	0.0	0.0	0.0	0.0
35	53+48.86	11.52'	56+71.05	11.40'	I-55B SBPS	325.0	0.0	0.0	0.0	0.0	0.0	428.3	2.0	0.0

CONTINUED ON SHEET #125 AS 8
CONTINUED ON SHEET #125 AS 35