



	STATION	OFFSET	TO	STATION	OFFSET	ROUTE	LANE	STEEL PLATE BEAM GUARDRAIL 63000001 (FOOT)	TRAFFIC BARRIER TERMINAL, TYPE 1, (SPECIAL) TANGENT 63100167 (EACH)	TRAFFIC BARRIER TERMINAL, TYPE 2 63100045 (EACH)	TRAFFIC BARRIER TERMINAL, TYPE 5 63100070 (EACH)	TRAFFIC BARRIER TERMINAL, TYPE 6 63100085 (EACH)	TRAFFIC BARRIER TERMINAL, TYPE 6B 63100089 (EACH)	GUARDRAIL REMOVAL 63200310 (FOOT)	GUARDRAIL MARKERS, TYPE A 78200410 (EACH)	TERMINAL MARKERS - DIRECT APPLIED 78201000 (EACH)
14	1010+90.65	6.00'	*	1015+09.65	6.30'	RAMP J	DS	412.5	0.0	0.0	0.0	0.0	0.0	313.8	7.0	0.0
15	1015+09.65	6.30'		1015+52.67	6.90'	RAMP J	DS	0.0	0.0	0.0	0.0	1.0	0.0	0.0	0.0	0.0
58	60+43.63	18.60'		59+43.63	18.65'	I-55B	NBPS	100.0	0.0	0.0	0.0	0.0	0.0	170.3	1.0	0.0
59	59+43.63	18.65'		59+00.48	18.46'	I-55B	NBPS	0.0	0.0	0.0	0.0	1.0	0.0	0.0	1.0	0.0
16	1017+35.02	10.32'		1017+49.62	10.55'	RAMP J	DS	0.0	0.0	0.0	1.0	0.0	0.0	0.0	0.0	0.0
17	1017+49.62	10.55'		1020+52.36	7.87'	RAMP J	DS	312.5	0.0	0.0	0.0	0.0	0.0	410.4	3.0	0.0
40	57+17.11	-13.55'		57+02.53	-13.42'	I-55B	NBPS	0.0	0.0	0.0	1.0	0.0	0.0	0.0	0.0	0.0
41	57+02.53	-13.42'		53+89.99	-13.39'	I-55B	NBPS	325.0	0.0	0.0	0.0	0.0	0.0	419.0	3.0	0.0

CONTINUED ON SHEET #126 AS 14

*GUARDRAIL TO BE PLACED AT THE EDGE OF THE SHOULDER

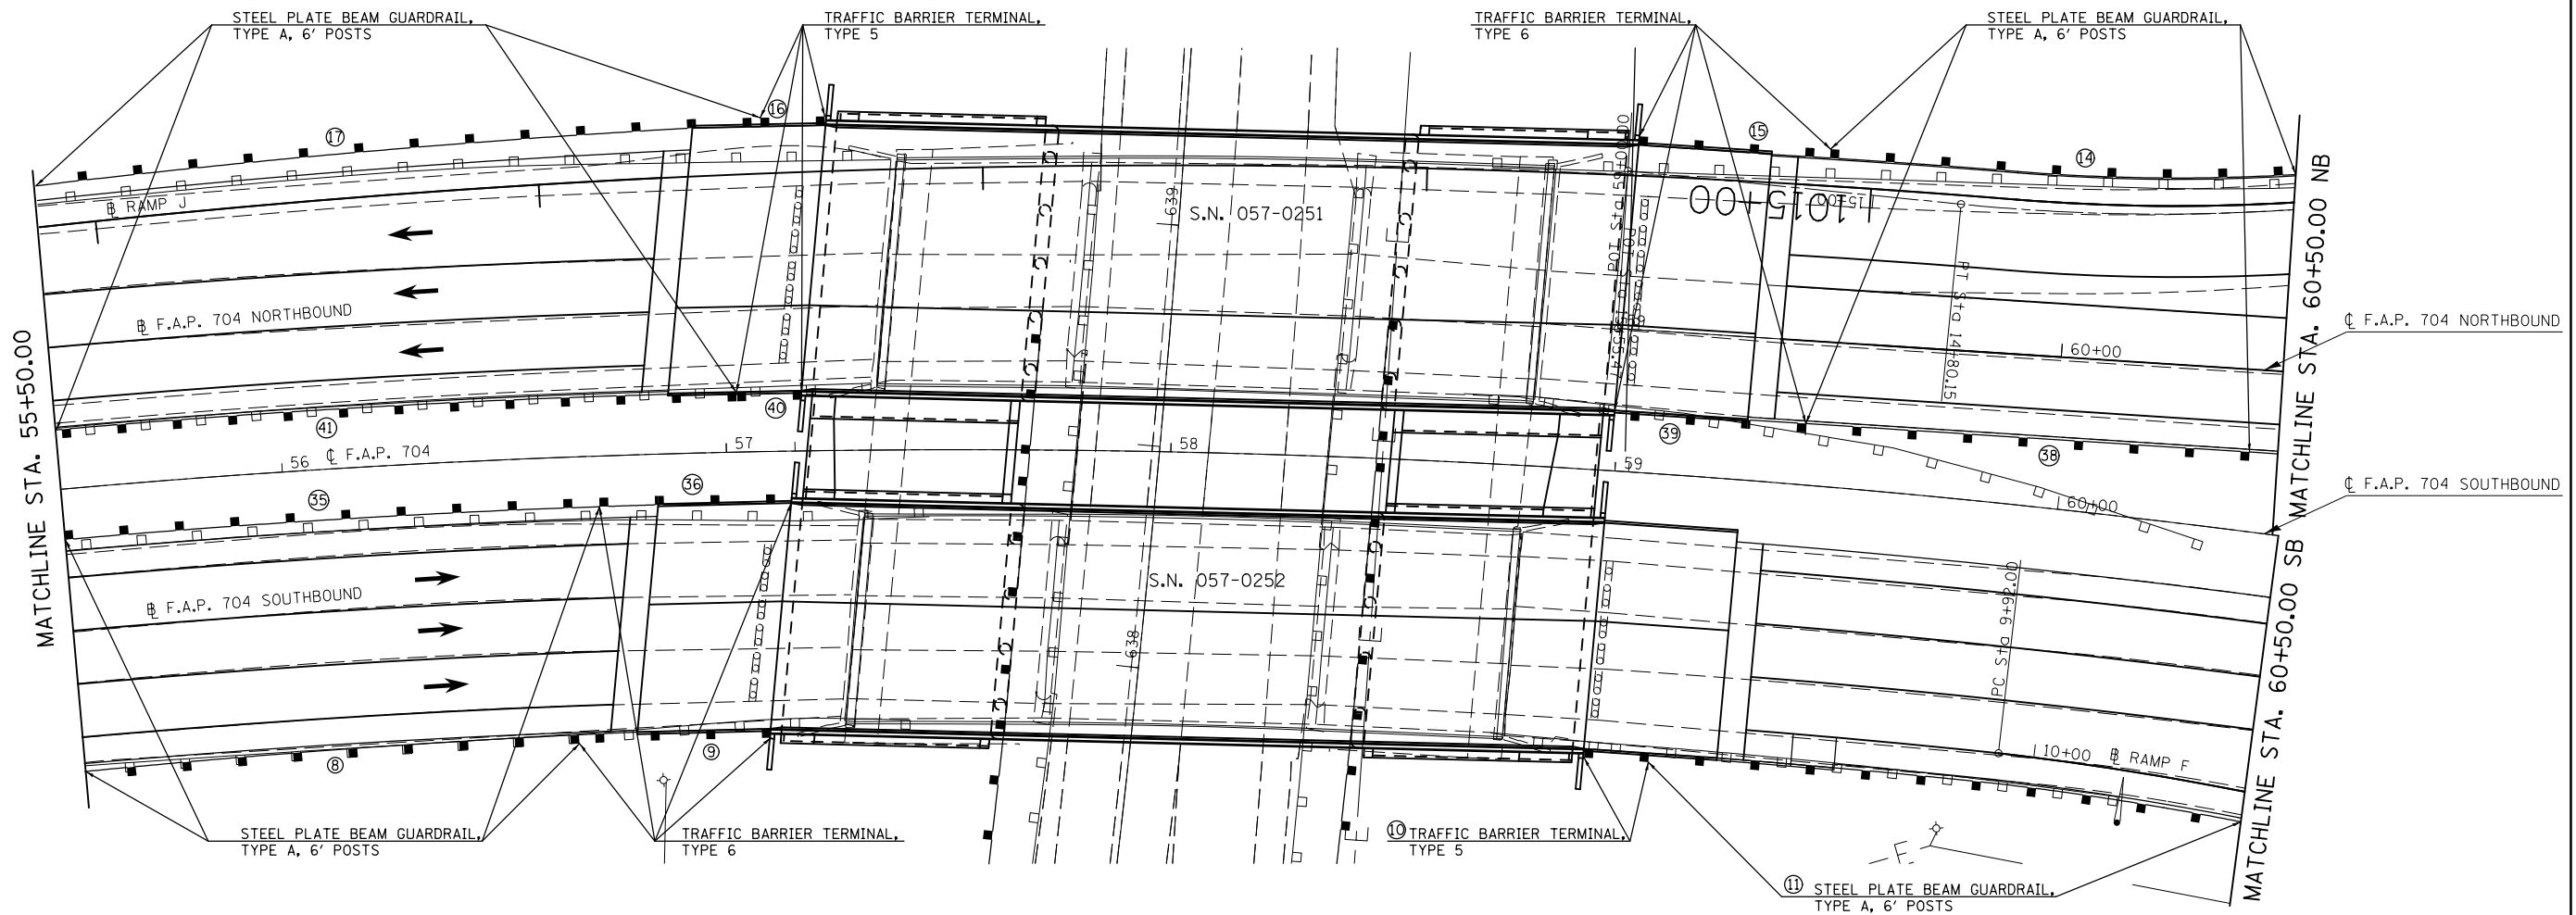

PLAN SHEET LOCATION

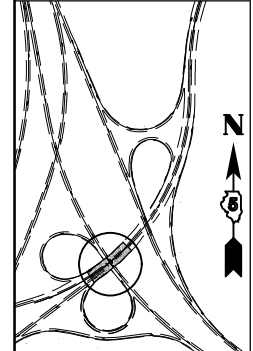

	STATION	OFFSET	TO	STATION	OFFSET	ROUTE	LANE	STEEL PLATE BEAM GUARDRAIL 63000001 (FOOT)	TRAFFIC BARRIER TERMINAL, TYPE 1, (SPECIAL) TANGENT 63100167 (EACH)	TRAFFIC BARRIER TERMINAL, TYPE 2 63100045 (EACH)	TRAFFIC BARRIER TERMINAL, TYPE 5 63100070 (EACH)	TRAFFIC BARRIER TERMINAL, TYPE 6 63100085 (EACH)	TRAFFIC BARRIER TERMINAL, TYPE 6B 63100089 (EACH)	GUARDRAIL REMOVAL 63200310 (FOOT)	GUARDRAIL MARKERS, TYPE A 78200410 (EACH)	TERMINAL MARKERS - DIRECT APPLIED 78201000 (EACH)
8	53+19.92	66.02'		56+64.45	62.52'	I-55B	SBDS	337.5	0.0	0.0	0.0	0.0	0.0	441.0	3.0	0.0
9	56+64.45	62.52'		57+08.81	62.42'	I-55B	SBDS	0.0	0.0	0.0	0.0	1.0	0.0	0.0	1.0	0.0
35	53+48.86	11.52'		56+71.05	11.40'	I-55B	SBPS	325.0	0.0	0.0	0.0	0.0	0.0	428.3	2.0	0.0
36	56+71.05	11.40'		57+14.41	11.69'	I-55B	SBPS	0.0	0.0	0.0	0.0	1.0	0.0	0.0	1.0	0.0
10	58+97.	62.81'		59+12.08	62.87'	I-55B	SBDS	0.0	0.0	0.0	1.0	0.0	0.0	0.0	0.0	0.0
11	59+12.08	62.87'		59+92.45	62.82'	I-55B	SBDS	78.2	0.0	0.0	0.0	0.0	0.0	114.0	1.0	0.0
11	9+92.	6.82'		11+90.77	6.82'	RAMP F	DS	196.8	0.0	0.0	0.0	0.0	0.0	28.0	2.0	0.0

CONTINUED ON SHEET #126 AS 11

FILE NAME =
c:\pw\work\p1dot\detersbj\d0157116\0570570-sht-plan.dgn

USER NAME = detersbj
DESIGNED -
DRAWN -
PLOT SCALE = 48.0000' / in.
PLOT DATE = 8/13/2013

DESIGNED -
DRAWN -
CHECKED -
DATE -

REVISED -
REVISED -
REVISED -
REVISED -

STATE OF ILLINOIS
DEPARTMENT OF TRANSPORTATION

GUARDRAIL PLAN SHEET
F.A.P. 704 (VETERAN'S PARKWAY)

SCALE: SHEET 6 OF 7 SHEETS STA. 55+50.00 TO STA. 60+50.00

F.A.P. RTE.	SECTION	COUNTY	TOTAL SHEETS	SHEET NO.
704	57-20(HB,HB-1)BR-1	MCLEAN	440	125
CONTRACT NO. 70570				
ILLINOIS FED. AID PROJECT				