


STATION	OFFSET TO	STATION	OFFSET	ROUTE	LANE	STEEL PLATE BEAM GUARDRAIL 63000001 (FOOT)	TRAFFIC BARRIER TERMINAL, TYPE 1, (SPECIAL) TANGENT 63100167 (EACH)	TRAFFIC BARRIER TERMINAL, TYPE 2 63100045 (EACH)	TRAFFIC BARRIER TERMINAL, TYPE 5 63100070 (EACH)	TRAFFIC BARRIER TERMINAL, TYPE 6 63100085 (EACH)	TRAFFIC BARRIER TERMINAL, TYPE 6B 63100089 (EACH)	GUARDRAIL REMOVAL 63200310 (FOOT)	GUARDRAIL MARKERS, TYPE A 78200410 (EACH)	TERMINAL MARKERS - DIRECT APPLIED 78201000 (EACH)
14	6.00'	* 1015+09.65	6.30'	RAMP J	DS	412.5	0.0	0.0	0.0	0.0	0.0	313.8	7.0	0.0
37	18.60'	60+43.63	18.60'	I-55B	NBPS	0.0	1.0	0.0	0.0	0.0	0.0	0.0	0.0	1.0


CONTINUED ON SHEET #129 AS 14

*GUARDRAIL TO BE PLACED AT THE EDGE OF THE SHOULDER

SECTION 57-20(HB,HB-1)BR-1
ENDS STA. 65+00.00

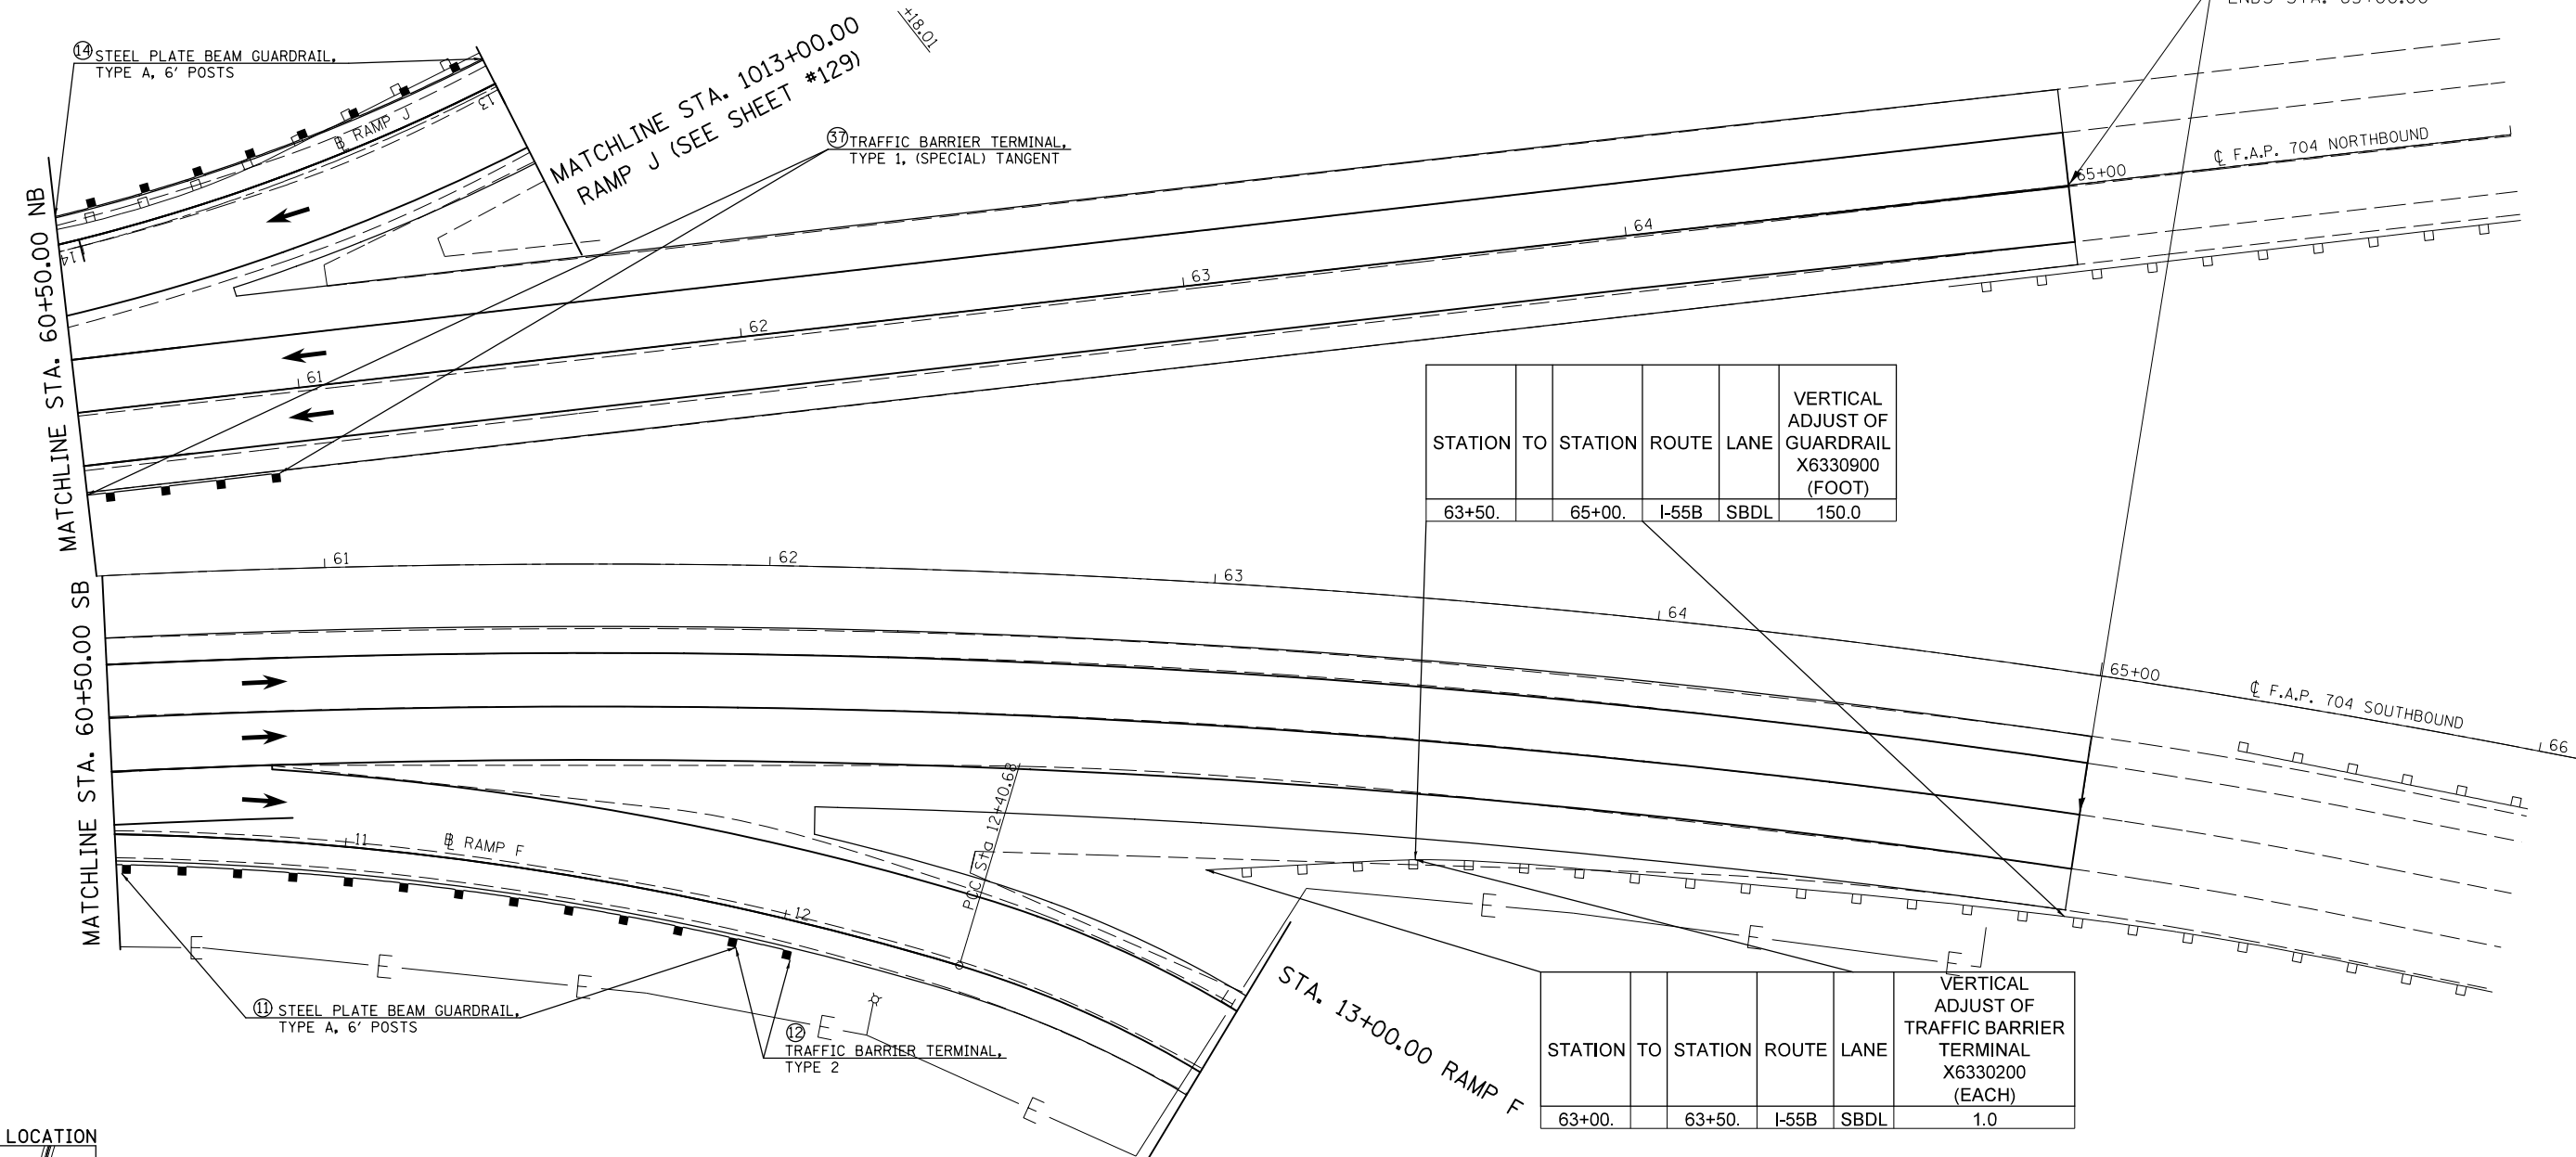

PLAN SHEET LOCATION

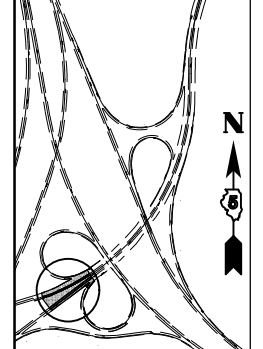

STATION	OFFSET TO	STATION	OFFSET	ROUTE	LANE	STEEL PLATE BEAM GUARDRAIL 63000001 (FOOT)	TRAFFIC BARRIER TERMINAL, TYPE 1, (SPECIAL) TANGENT 63100167 (EACH)	TRAFFIC BARRIER TERMINAL, TYPE 2 63100045 (EACH)	TRAFFIC BARRIER TERMINAL, TYPE 5 63100070 (EACH)	TRAFFIC BARRIER TERMINAL, TYPE 6 63100085 (EACH)	TRAFFIC BARRIER TERMINAL, TYPE 6B 63100089 (EACH)	GUARDRAIL REMOVAL 63200310 (FOOT)	GUARDRAIL MARKERS, TYPE A 78200410 (EACH)	TERMINAL MARKERS - DIRECT APPLIED 78201000 (EACH)
11	6.82'	11+90.77	6.82'	RAMP F	DS	196.8	0.0	0.0	0.0	0.0	0.0	28.0	2.0	0.0
12	6.82'	12+03.4	6.82'	RAMP F	DS	0.0	0.0	1.0	0.0	0.0	0.0	0.0	0.0	0.0