
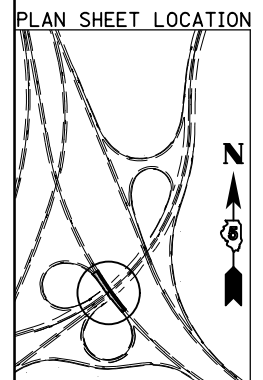


STATION	OFFSET	TO	STATION	OFFSET	ROUTE	LANE	STEEL PLATE BEAM GUARDRAIL 63000001 (FOOT)	TRAFFIC BARRIER TERMINAL, TYPE 1, (SPECIAL) TANGENT 63100167 (EACH)	TRAFFIC BARRIER TERMINAL, TYPE 2 63100045 (EACH)	TRAFFIC BARRIER TERMINAL, TYPE 5 63100070 (EACH)	TRAFFIC BARRIER TERMINAL, TYPE 6 63100085 (EACH)	TRAFFIC BARRIER TERMINAL, TYPE 6B 63100089 (EACH)	GUARDRAIL REMOVAL 63200310 (FOOT)	GUARDRAIL MARKERS, TYPE A 78200410 (EACH)	TERMINAL MARKERS - DIRECT APPLIED 78201000 (EACH)
636+31.78	-28.60'		636+82.15	-28.60'	I-74	EBPS	0.0	1.0	0.0	0.0	0.0	0.0	0.0	0.0	1.0
636+82.15	-28.60'		637+45.13	-28.60'	I-74	EBPS	62.5	0.0	0.0	0.0	0.0	0.0	428.6	1.0	0.0
637+45.13	-28.60'		638+01.8	-28.79'	I-74	EBPS	0.0	0.0	0.0	0.0	0.0	1.0	0.0	1.0	0.0
638+13.19	-28.91'		638+45.6	-29.07'	I-74	EBPS	0.0	0.0	0.0	0.0	0.0	1.0	0.0	1.0	0.0
638+45.6	-29.07'		638+78.01	-28.96'	I-74	EBPS	0.0	0.0	0.0	0.0	0.0	1.0	0.0	1.0	0.0

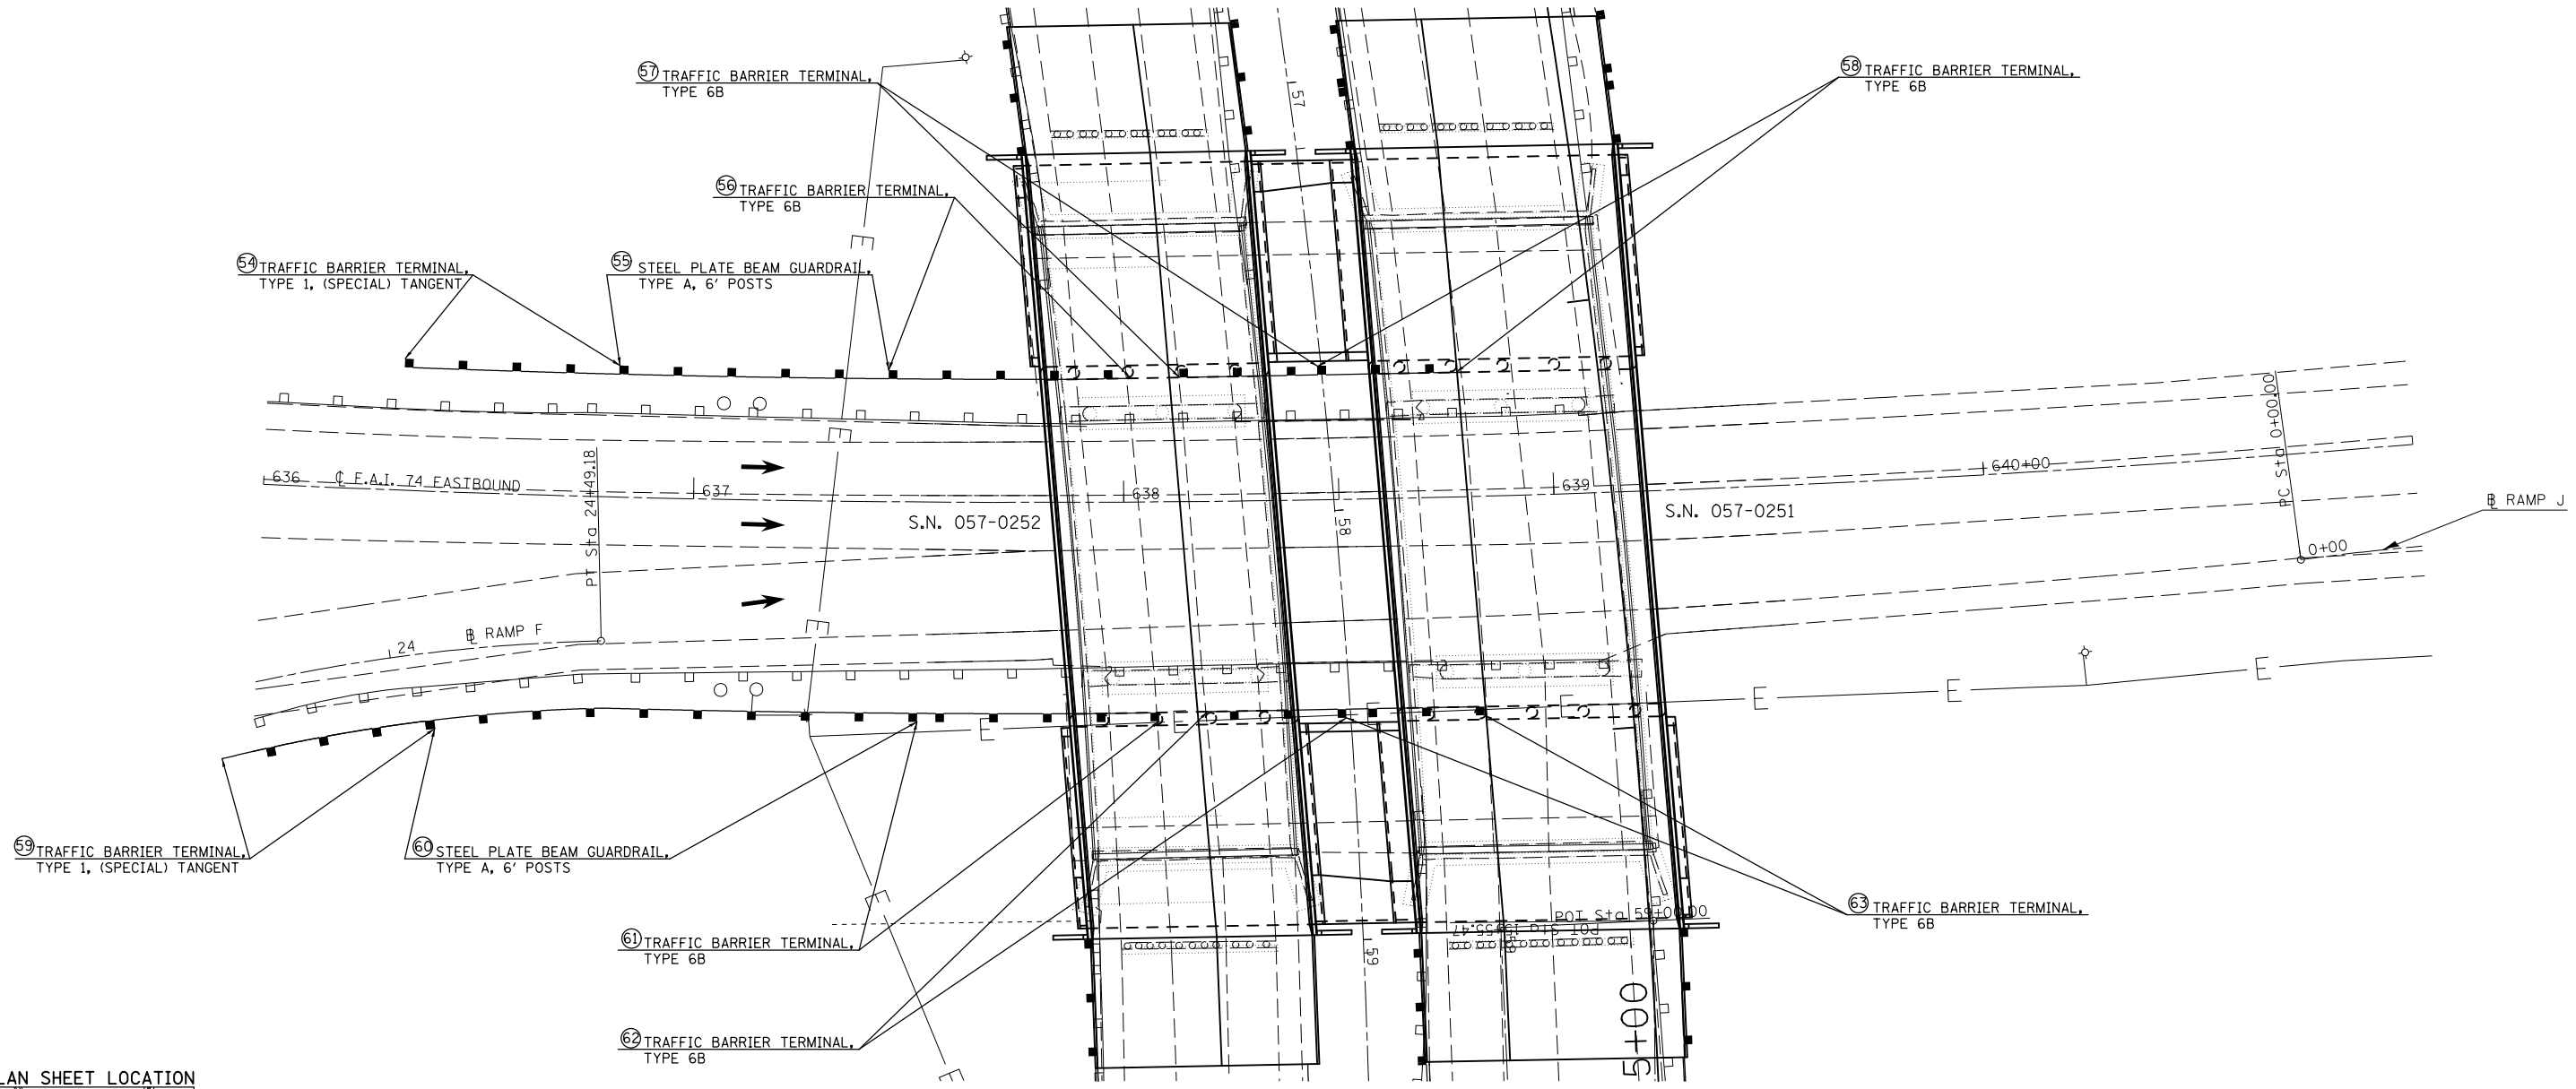

STATION	OFFSET	TO	STATION	OFFSET	ROUTE	LANE	STEEL PLATE BEAM GUARDRAIL 63000001 (FOOT)	TRAFFIC BARRIER TERMINAL, TYPE 1, (SPECIAL) TANGENT 63100167 (EACH)	TRAFFIC BARRIER TERMINAL, TYPE 2 63100045 (EACH)	TRAFFIC BARRIER TERMINAL, TYPE 5 63100070 (EACH)	TRAFFIC BARRIER TERMINAL, TYPE 6 63100085 (EACH)	TRAFFIC BARRIER TERMINAL, TYPE 6B 63100089 (EACH)	GUARDRAIL REMOVAL 63200310 (FOOT)	GUARDRAIL MARKERS, TYPE A 78200410 (EACH)	TERMINAL MARKERS - DIRECT APPLIED 78201000 (EACH)
23+56.35	15.64'		24+08.28	15.64'	RAMP F	DS	0.0	1.0	0.0	0.0	0.0	0.0	0.0	0.0	1.0
24+08.28	15.64'		24+49.18	15.64'	RAMP F	DS	39.4	0.0	0.0	0.0	0.0	0.0	0.0	1.0	0.0
636+80.12	49.14'		637+52.31	49.14'	I-74	EBDS	73.1	0.0	0.0	0.0	0.0	0.0	328.4	1.0	0.0
637+52.31	49.14'		638+07.85	48.97'	I-74	EBDS	0.0	0.0	0.0	0.0	0.0	1.0	0.0	1.0	0.0
638+19.01	48.87'		638+50.77	48.75'	I-74	EBDS	0.0	0.0	0.0	0.0	0.0	1.0	0.0	0.0	0.0
638+50.77	48.75'		638+82.53	48.90'	I-74	EBDS	0.0	0.0	0.0	0.0	0.0	1.0	0.0	1.0	0.0