





 BASE COURSE (OPTION)

NOTE: THIS WORK SHALL BE PLACED ON THE OUTSIDE OF THE EXISTING SHOULDERS BEFORE HMA PAVING OPERATIONS. SLOPES ARE SHOWN IN THE X-SECTIONS.

	STATION	TO	STATION	ROUTE	LANE	LENGTH MEAS. FROM CADD (FT)	FROM EOS OUT WIDTH (FT)	BASE COURSE (OPTION) Z0002900 (SQ YD)
①	25+50.		16+91.	RAMP E	DS	844.6	2.0	187.7
②	25+00.		22+03.	RAMP E	PS	327.0	2.0	72.7
⑭	43+75.		50+90.5	I-55B	SBPS	711.4	2.0	158.1
⑲	51+08.6		43+25.	I-55B	NBPS	788.1	2.0	175.1

CONTINUED ON SHEET #135 AS ① AND SHEET #139 AS ①  
 CONTINUED ON SHEET #139 AS ②  
 CONTINUED ON SHEET #135 AS ⑭  
 CONTINUED ON SHEET #135 AS ⑲

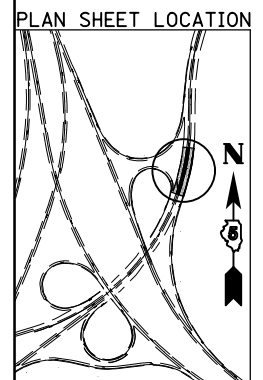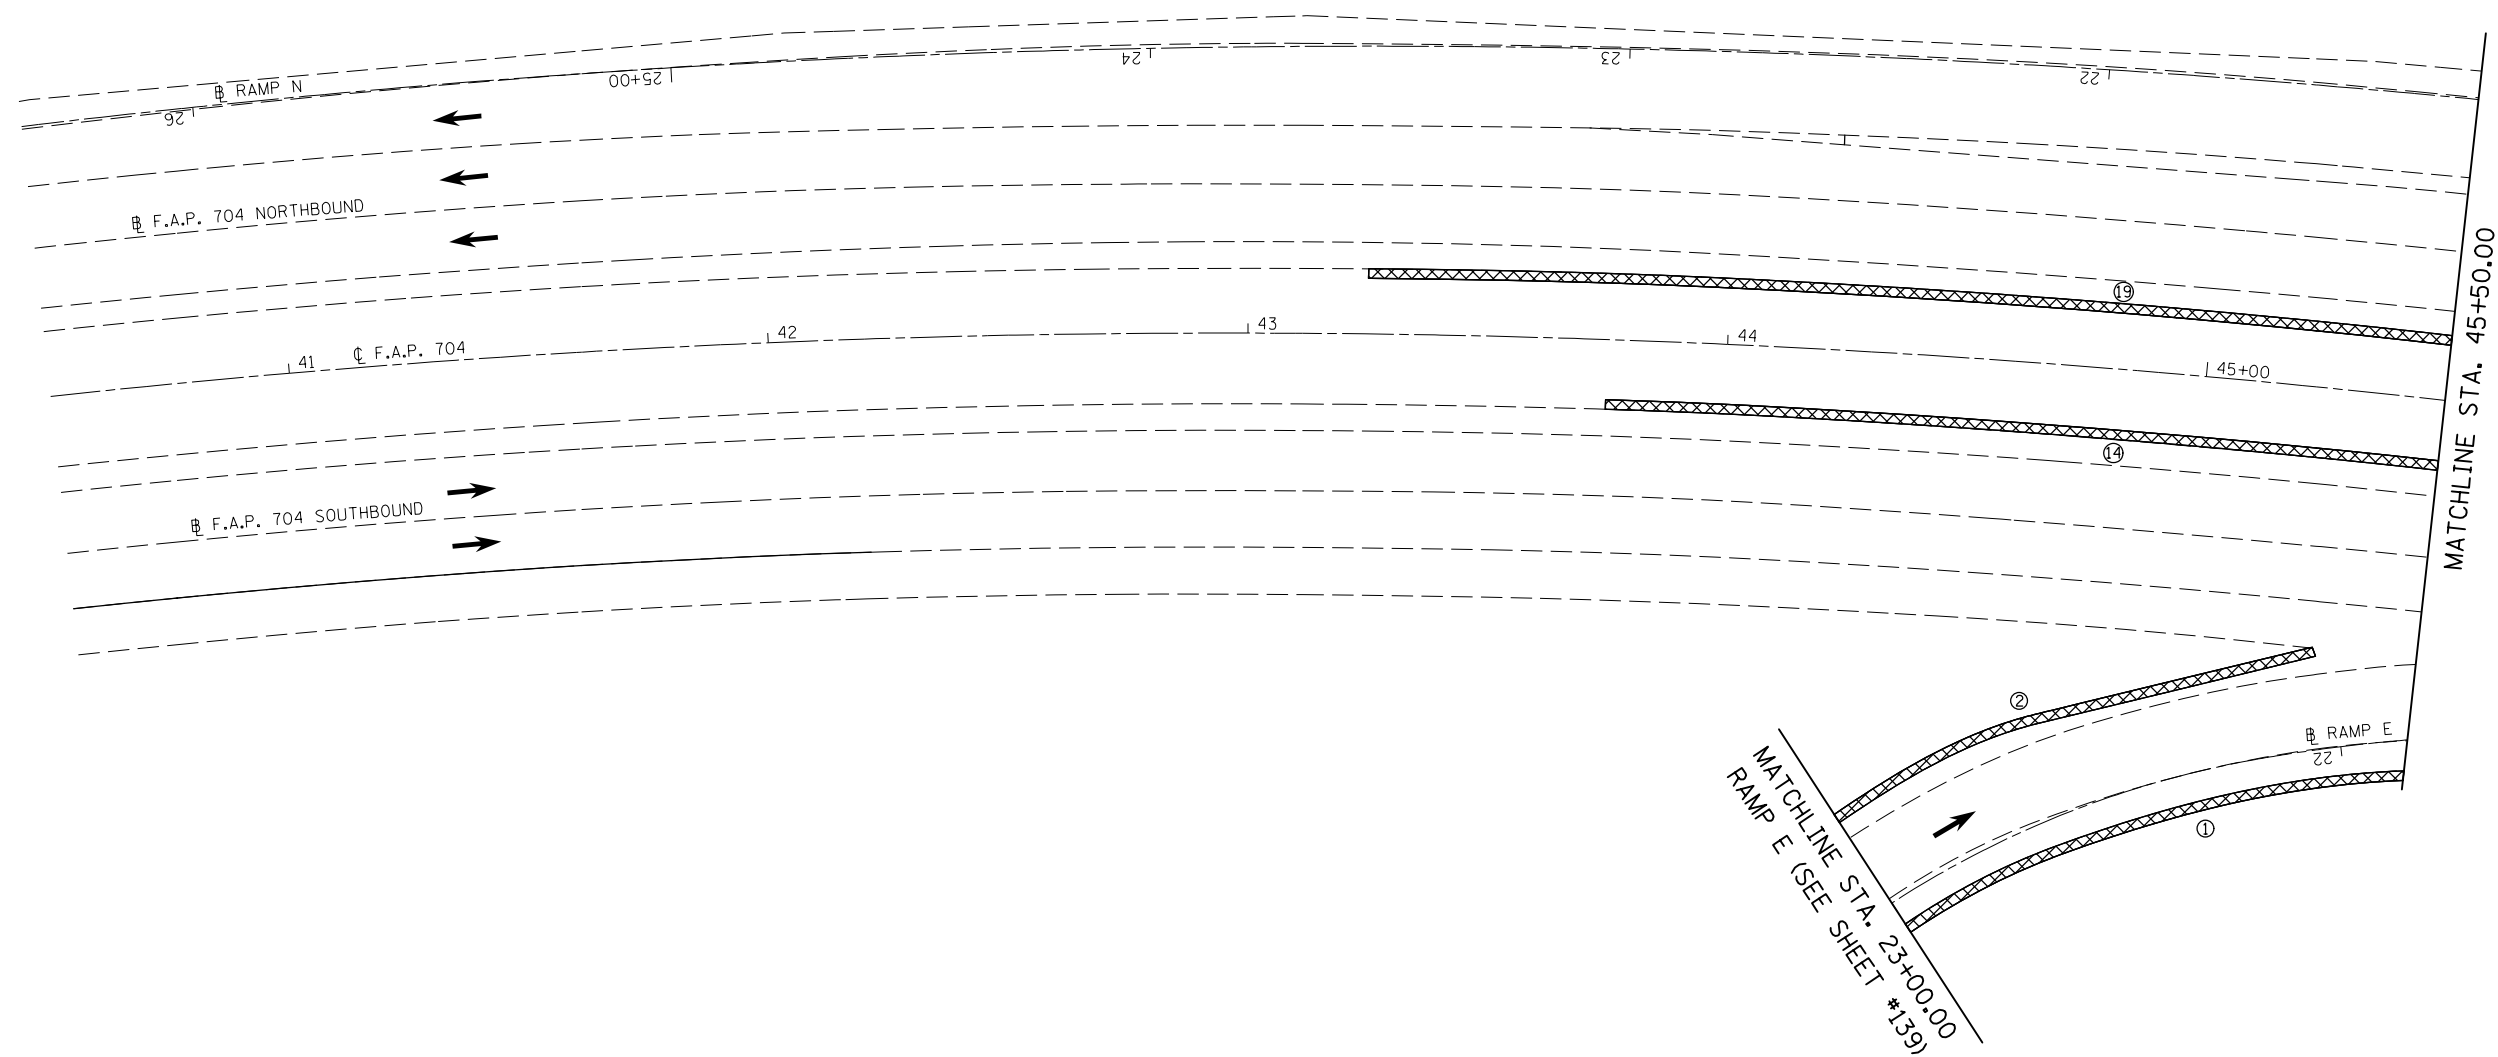

FILE NAME =	USER NAME = detersbj	DESIGNED -	REVISED -
ei:\pw\work\p\id\detersbj\0157116\0570570-sht-plan.dgn		DRAWN -	REVISED -
PLOT SCALE = 40.0000' / in.		CHECKED -	REVISED -
PLOT DATE = 8/13/2013		DATE -	REVISED -

**STATE OF ILLINOIS  
DEPARTMENT OF TRANSPORTATION**

**BASE COURSE (OPTION) PLAN SHEET  
F.A.P. 704 (VETERAN'S PARKWAY)**

SCALE: SHEET 1 OF 5 SHEETS STA. 40+50.00 TO STA. 45+50.00

F.A.P. RTE.	SECTION	COUNTY	TOTAL SHEETS	SHEET NO.
704	57-20(HB,HB-1)BR-1	MCLEAN	440	134
CONTRACT NO. 70570				
ILLINOIS FED. AID PROJECT				