
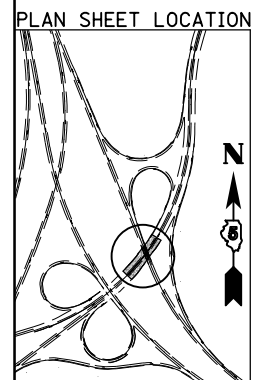


 BASE COURSE (OPTION)

NOTE: THIS WORK SHALL BE PLACED ON THE OUTSIDE OF THE EXISTING SHOULDERS BEFORE HMA PAVING OPERATIONS. SLOPES ARE SHOWN IN THE X-SECTIONS.

	STATION	TO	STATION	ROUTE	LANE	LENGTH MEAS. FROM CADD (FT)	FROM EOS OUT WIDTH (FT)	BASE COURSE (OPTION) Z0002900 (SQ YD)
①	25+50.		16+91.	RAMP E	DS	844.6	2.0	187.7
③	53+65		56+72.	I-55B	SBDS	299.0	2.0	66.4
⑨	56+25.		54+06.5	I-55B	NBDS	224.9	4.0	100.0
⑩	51+35.4		50+25.	I-55B	NBDS	113.1	7.0	88.0
⑭	43+75.		50+90.5	I-55B	SBPS	711.4	2.0	158.1
⑮	53+69.		56+78.	I-55B	SBPS	307.3	3.0	102.4
⑱	56+81.3		55+25.	I-55B	NBPS	157.3	2.0	35.0
⑲	55+25.		53+83.3	I-55B	NBPS	142.5	3.0	47.5
⑲	51+08.6		43+25.	I-55B	NBPS	788.1	2.0	175.1

CONTINUED ON SHEET #137 AS ③
 CONTINUED ON SHEET #137 AS ⑨
 CONTINUED ON SHEET #137 AS ⑮
 CONTINUED ON SHEET #137 AS ⑱

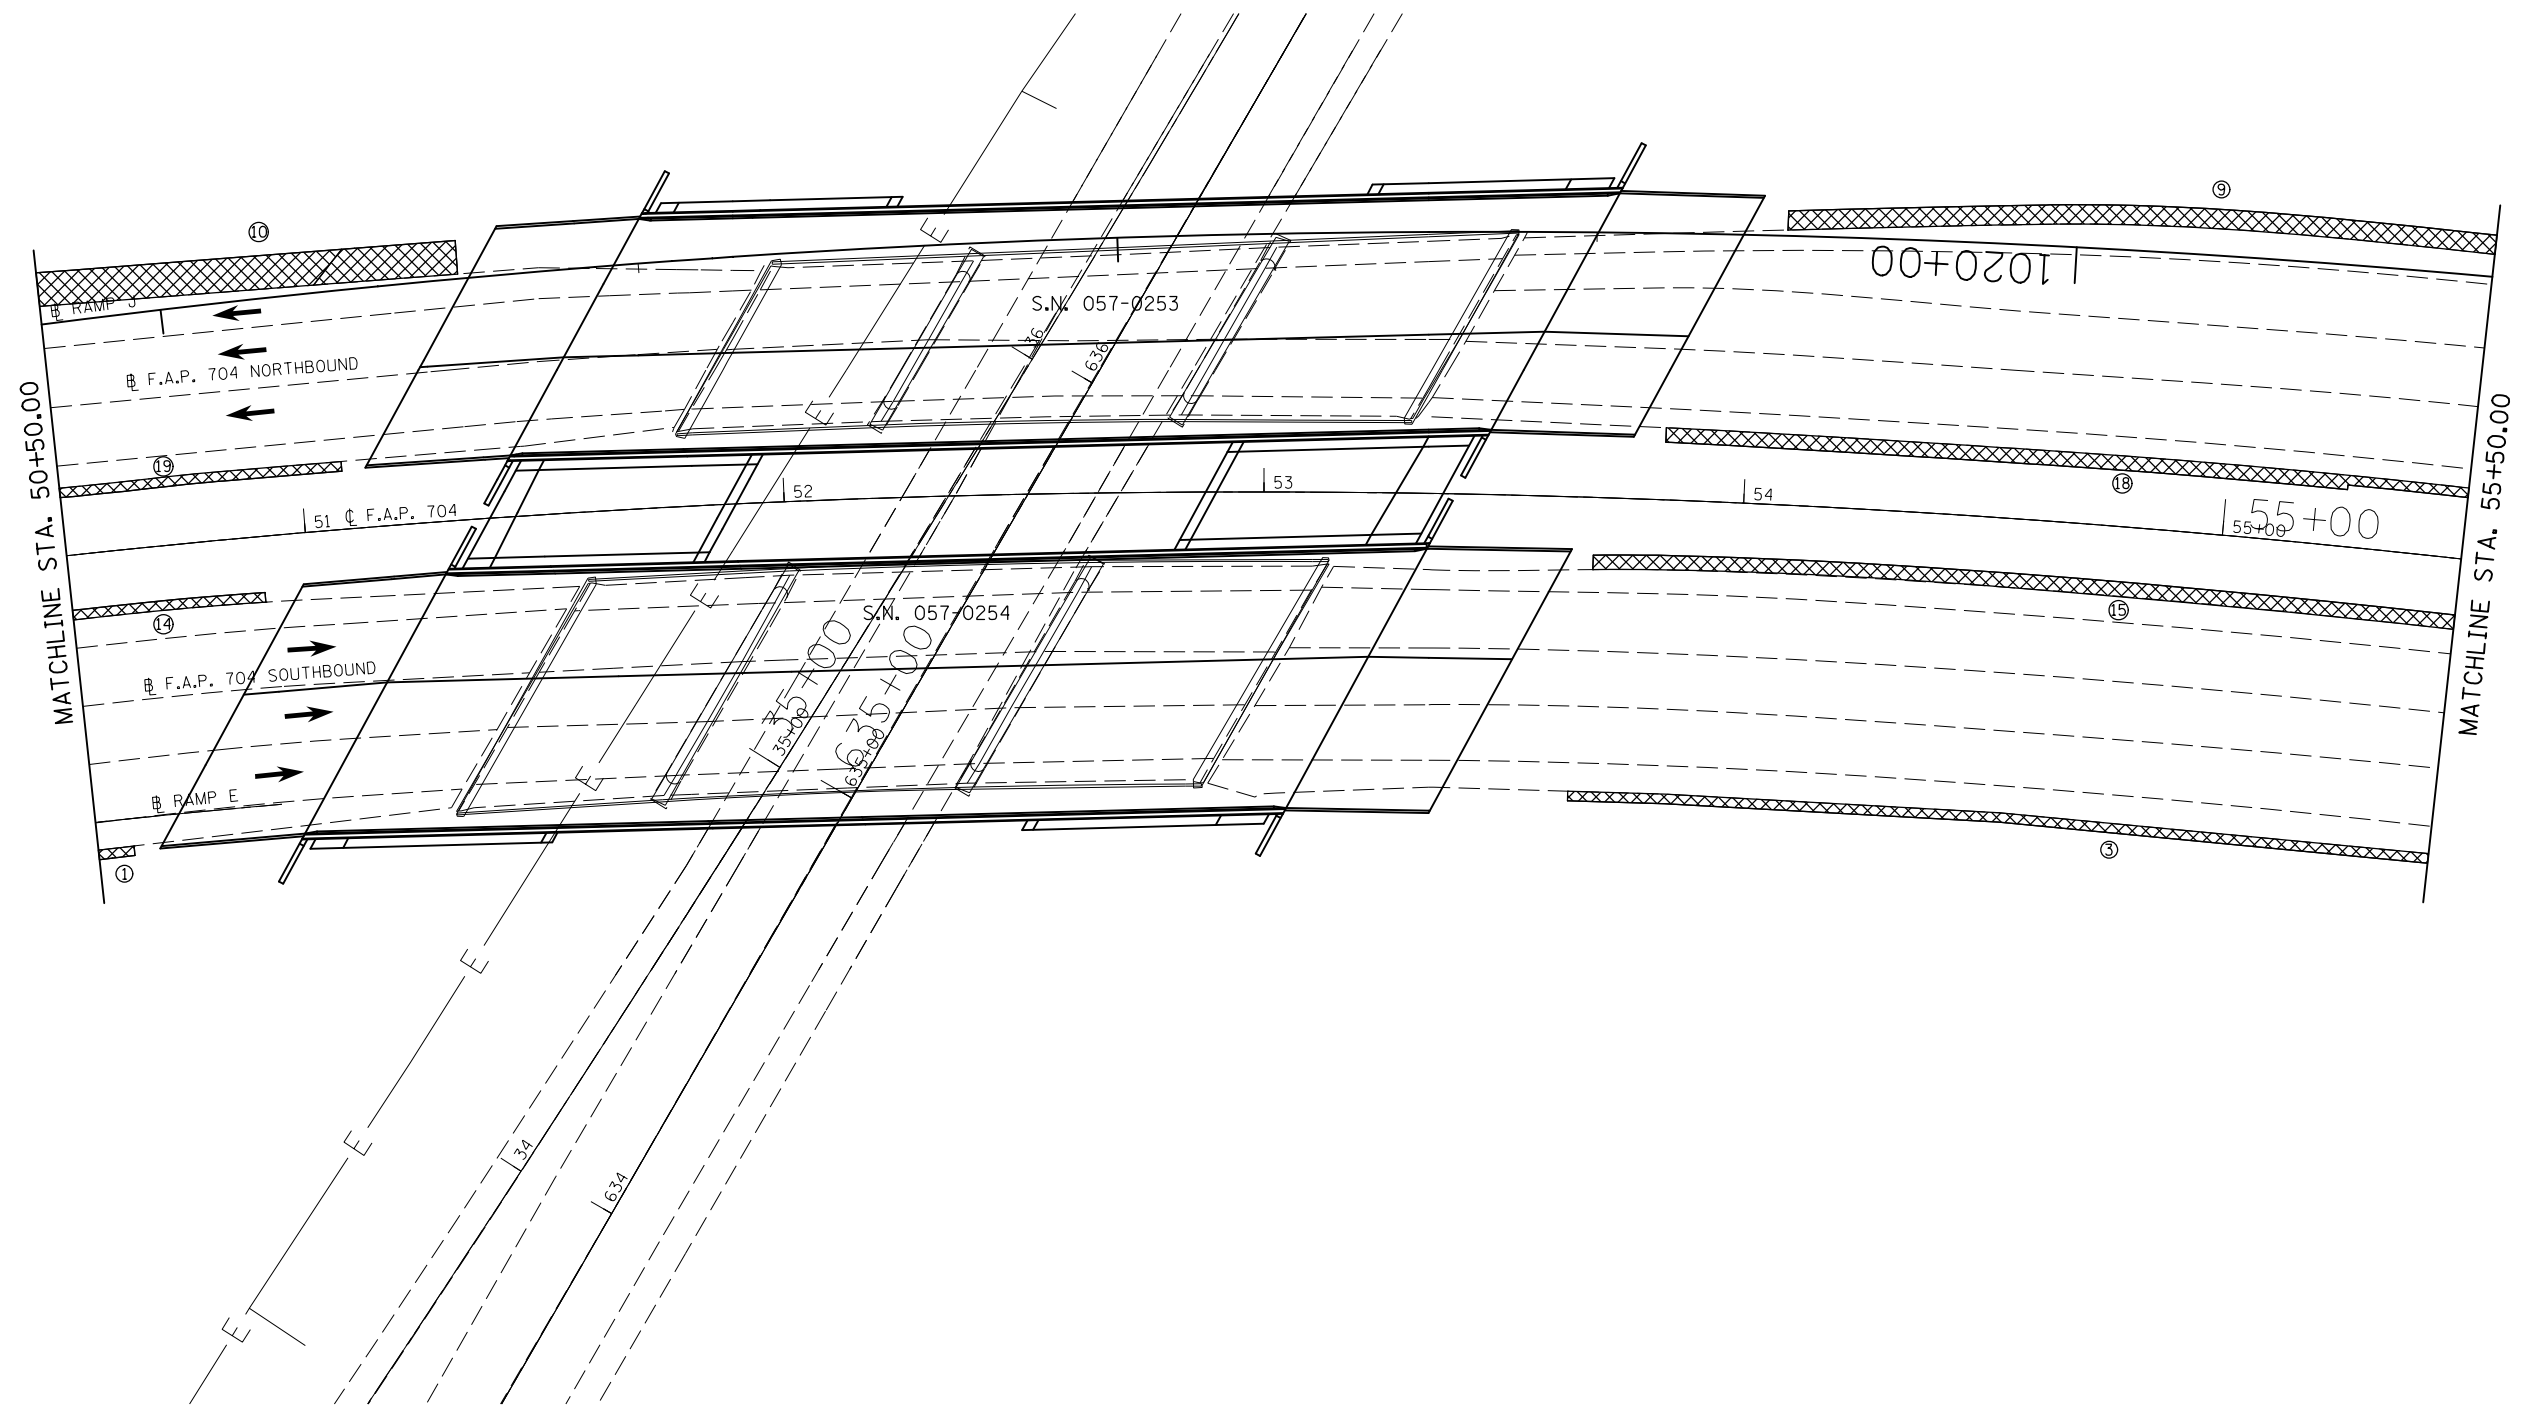

FILE NAME =	USER NAME = detersbj	DESIGNED -	REVISED -	STATE OF ILLINOIS DEPARTMENT OF TRANSPORTATION	BASE COURSE (OPTION) PLAN SHEET F.A.P. 704 (VETERAN'S PARKWAY)	F.A.P. RTE.	SECTION	COUNTY	TOTAL SHEETS	SHEET NO.
ei:\pw\work\p\id\dot\detersbj\0157116\0570570-sht-plen.dgn	DRAWN -	REVISED -	704			57-20(HB,HB-1)BR-1	MCLEAN	440	136	
PLOT SCALE = 40.0000' / in.	CHECKED -	REVISED -	CONTRACT NO. 70570							
PLOT DATE = 8/13/2013	DATE -	REVISED -	ILLINOIS FED. AID PROJECT							
					SCALE:	SHEET 3 OF 5 SHEETS STA. 50+50.00 TO STA. 55+50.00				