

 BASE COURSE (OPTION)

NOTE: THIS WORK SHALL BE PLACED ON THE OUTSIDE OF THE EXISTING SHOULDERS BEFORE HMA PAVING OPERATIONS. SLOPES ARE SHOWN IN THE X-SECTIONS.



	STATION	TO	STATION	ROUTE	LANE	LENGTH MEAS. FROM CADD (FT)	FROM EOS OUT WIDTH (FT)	BASE COURSE (OPTION) Z0002900 (SQ YD)
③	53+65		56+72.	I-55B	SBDS	299.0	2.0	66.4
④	59+55.		59+92.	I-55B	SBDS	36.4	2.0	8.1
④	9+92.		10+25.	RAMP F	DS	32.7	2.0	7.3
④	10+25.		14+25.	RAMP F	DS	392.4	3.0	130.8
⑧	1013+50.		1014+50.	RAMP J	DS	98.5	5.0	54.7
⑧	1014+50.		1015+16.8	RAMP J	DS	66.7	7.0	51.9
⑨	56+87.6		56+25.	I-55B	NBDS	64.5	5.0	35.8
⑨	56+25.		54+06.5	I-55B	NBDS	224.9	4.0	100.0
⑮	53+69.		56+78.	I-55B	SBPS	307.3	3.0	102.4
⑮	59+34.5		60+25.	I-55B	SBPS	90.0	3.0	30.0
⑮	60+25.		64+25.	I-55B	SBPS	397.7	2.0	88.4
⑰	64+75.		59+36.5	I-55B	NBPS	538.5	2.0	119.7
⑰	56+81.3		55+25.	I-55B	NBPS	157.3	2.0	35.0

CONTINUED ON SHEET #138 AS ④

CONTINUED ON SHEET #138 AS ⑧

CONTINUED ON SHEET #138 AS ⑮

CONTINUED ON SHEET #138 AS ⑰

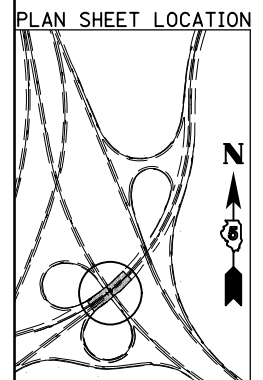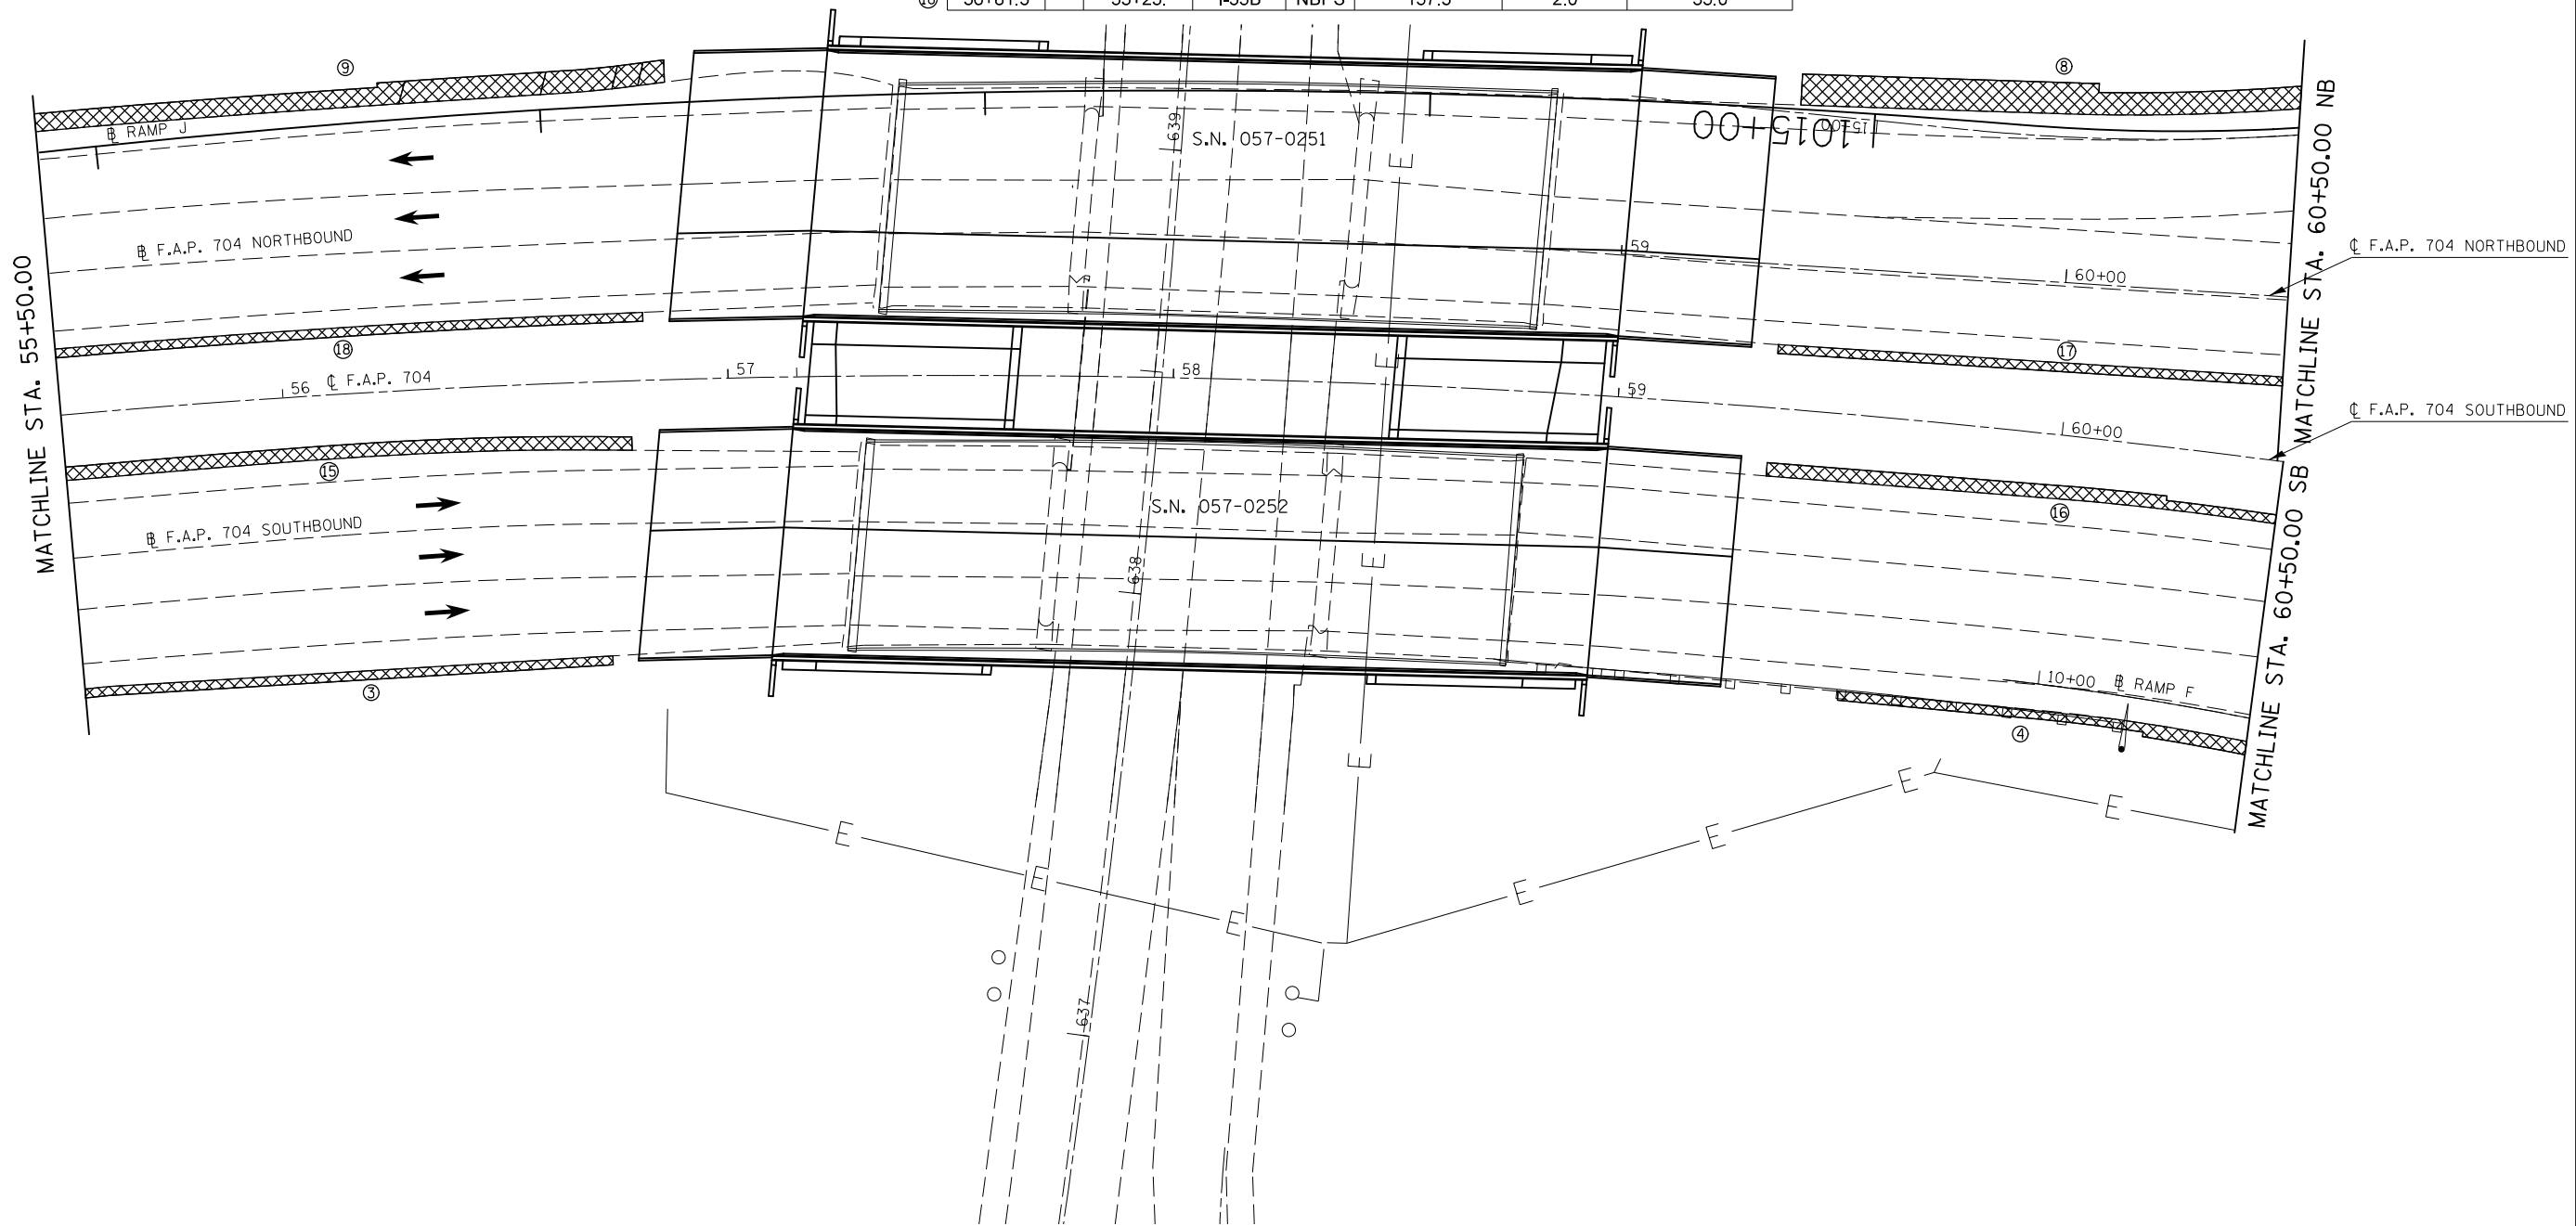

FILE NAME =	USER NAME = detersbj	DESIGNED -	REVISED -
ei:\pw_work\p\idot\detersbj\0157116\0570570-sht-plan.dgn		DRAWN -	REVISED -
PLOT SCALE = 48.0000' / in.		CHECKED -	REVISED -
PLOT DATE = 8/13/2013		DATE -	REVISED -

**STATE OF ILLINOIS
DEPARTMENT OF TRANSPORTATION**

**BASE COURSE (OPTION) PLAN SHEET
F.A.P. 704 (VETERAN'S PARKWAY)**

SCALE: SHEET 4 OF 5 SHEETS STA. 55+50.00 TO STA. 60+50.00

F.A.P. RTE.	SECTION	COUNTY	TOTAL SHEETS	SHEET NO.
704	57-20(HB,HB-1)BR-1	MCLEAN	440	137
CONTRACT NO. 70570				
ILLINOIS FED. AID PROJECT				