
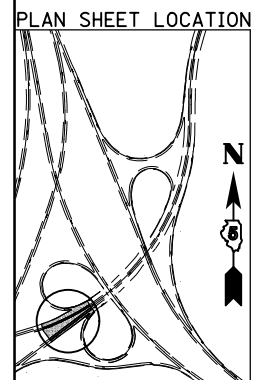


BASE COURSE (OPTION)

NOTE: THIS WORK SHALL BE PLACED ON THE OUTSIDE OF THE EXISTING SHOULDERS BEFORE HMA PAVING OPERATIONS. SLOPES ARE SHOWN IN THE X-SECTIONS.

STATION	TO	STATION	ROUTE	LANE	LENGTH MEAS. FROM CADD (FT)	FROM EOS OUT WIDTH (FT)	BASE COURSE (OPTION) Z0002900 (SQ YD)
④	10+25.	14+25.	RAMP F	DS	392.4	3.0	130.8
⑤	12+37.1	12+75.	RAMP F	PS	41.0	2.0	9.1
⑥	12+75.	14+75.	RAMP F	PS	218.5	3.0	72.8
⑦	64+25.	61+08.9	I-55B	NBDS	316.1	2.0	70.2
⑧	1007+25.	1013+50.3	RAMP J	PS	671.9	2.0	149.3
⑨	1012+50.	1013+50.	RAMP J	DS	98.6	4.0	43.8
⑩	1013+50.	1014+50.	RAMP J	DS	98.5	5.0	54.7
⑪	60+25.	64+25.	I-55B	SBPS	397.7	2.0	88.4
⑫	64+75.	59+36.5	I-55B	NBPS	538.5	2.0	119.7

CONTINUED ON SHEET #140 AS ④
 CONTINUED ON SHEET #140 AS ⑤
 CONTINUED ON SHEET #142 AS ⑦
 CONTINUED ON SHEET #142 AS ⑧

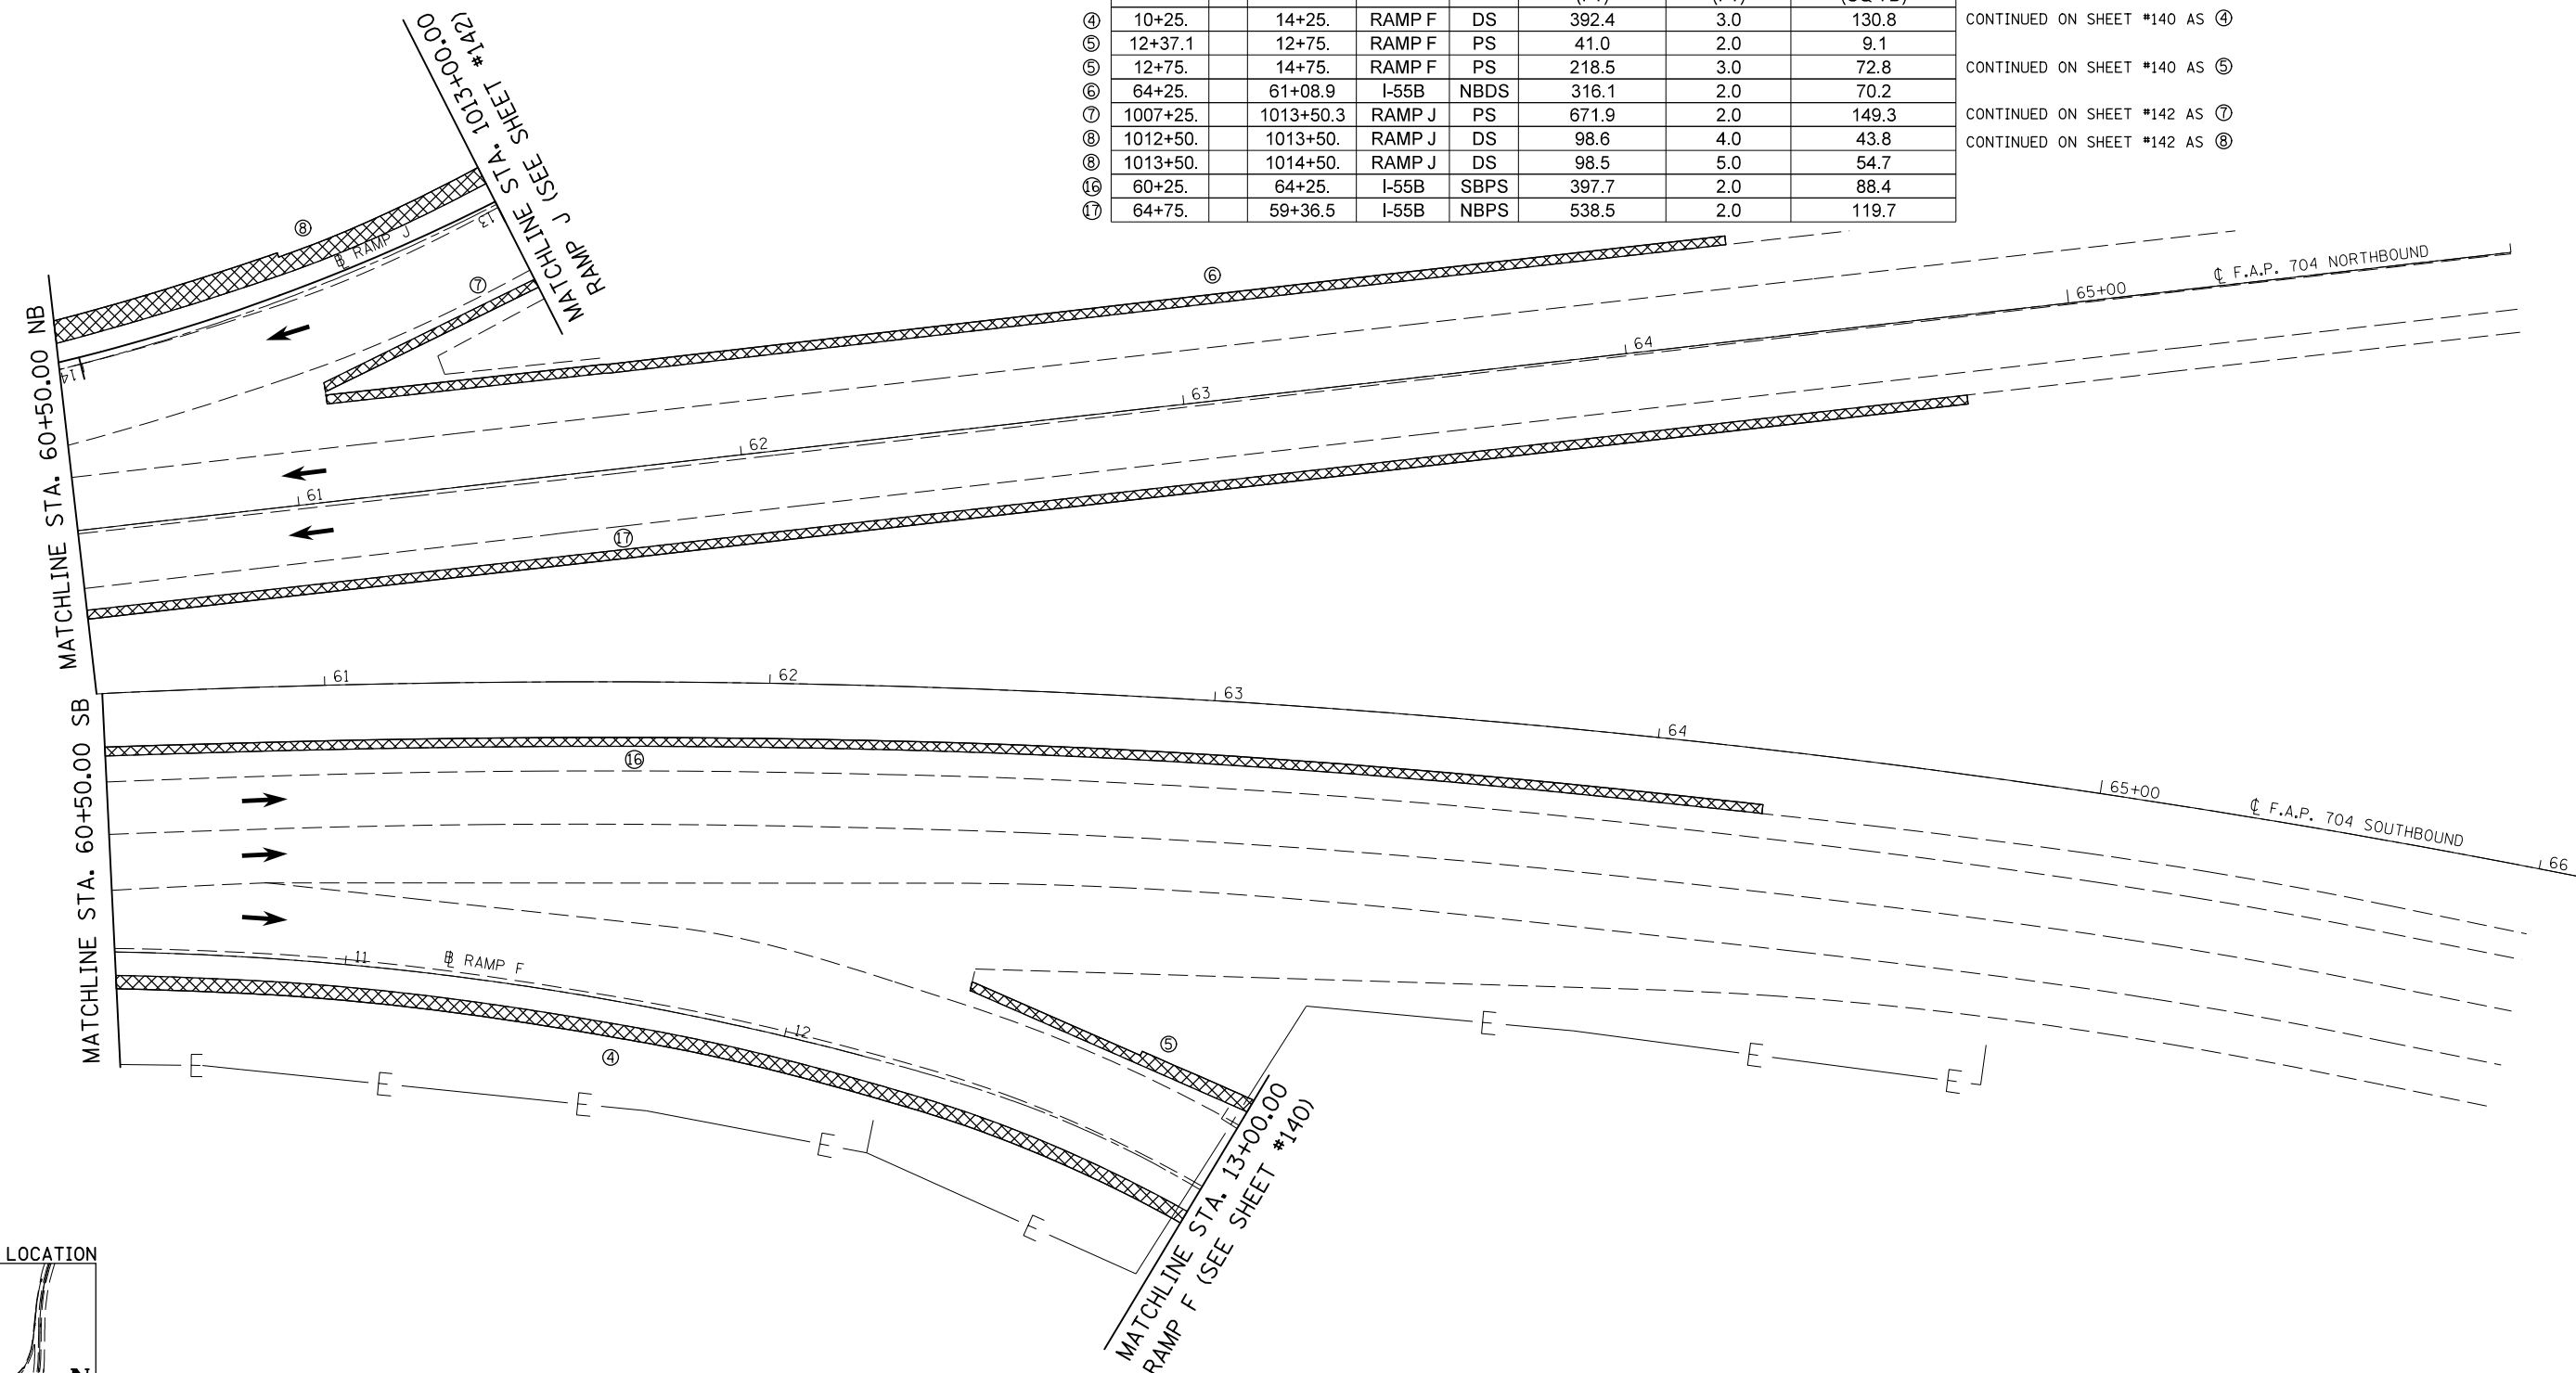

FILE NAME =	USER NAME = detersbj	DESIGNED -	REVISED -
ei:\pw\work\p\idot\detersbj\d0157116\0570570-sht-plan.dgn		DRAWN -	REVISED -
PLOT SCALE = 40.0000' / in.		CHECKED -	REVISED -
PLOT DATE = 8/13/2013		DATE -	REVISED -

STATE OF ILLINOIS
 DEPARTMENT OF TRANSPORTATION

BASE COURSE (OPTION) PLAN SHEET
 F.A.P. 704 (VETERAN'S PARKWAY)

SCALE: SHEET 5 OF 5 SHEETS STA. 60+50.00 TO STA. 66+00.00

F.A.P. RTE.	SECTION	COUNTY	TOTAL SHEETS	SHEET NO.
704	57-20(HB,HB-1)BR-1	MCLEAN	440	138
CONTRACT NO. 70570				
ILLINOIS FED. AID PROJECT				