


* Radial dimensions from \odot Rdwy.
 ** From \odot F.A.P. 704
 *** Radial dimensions from \odot Ramp J

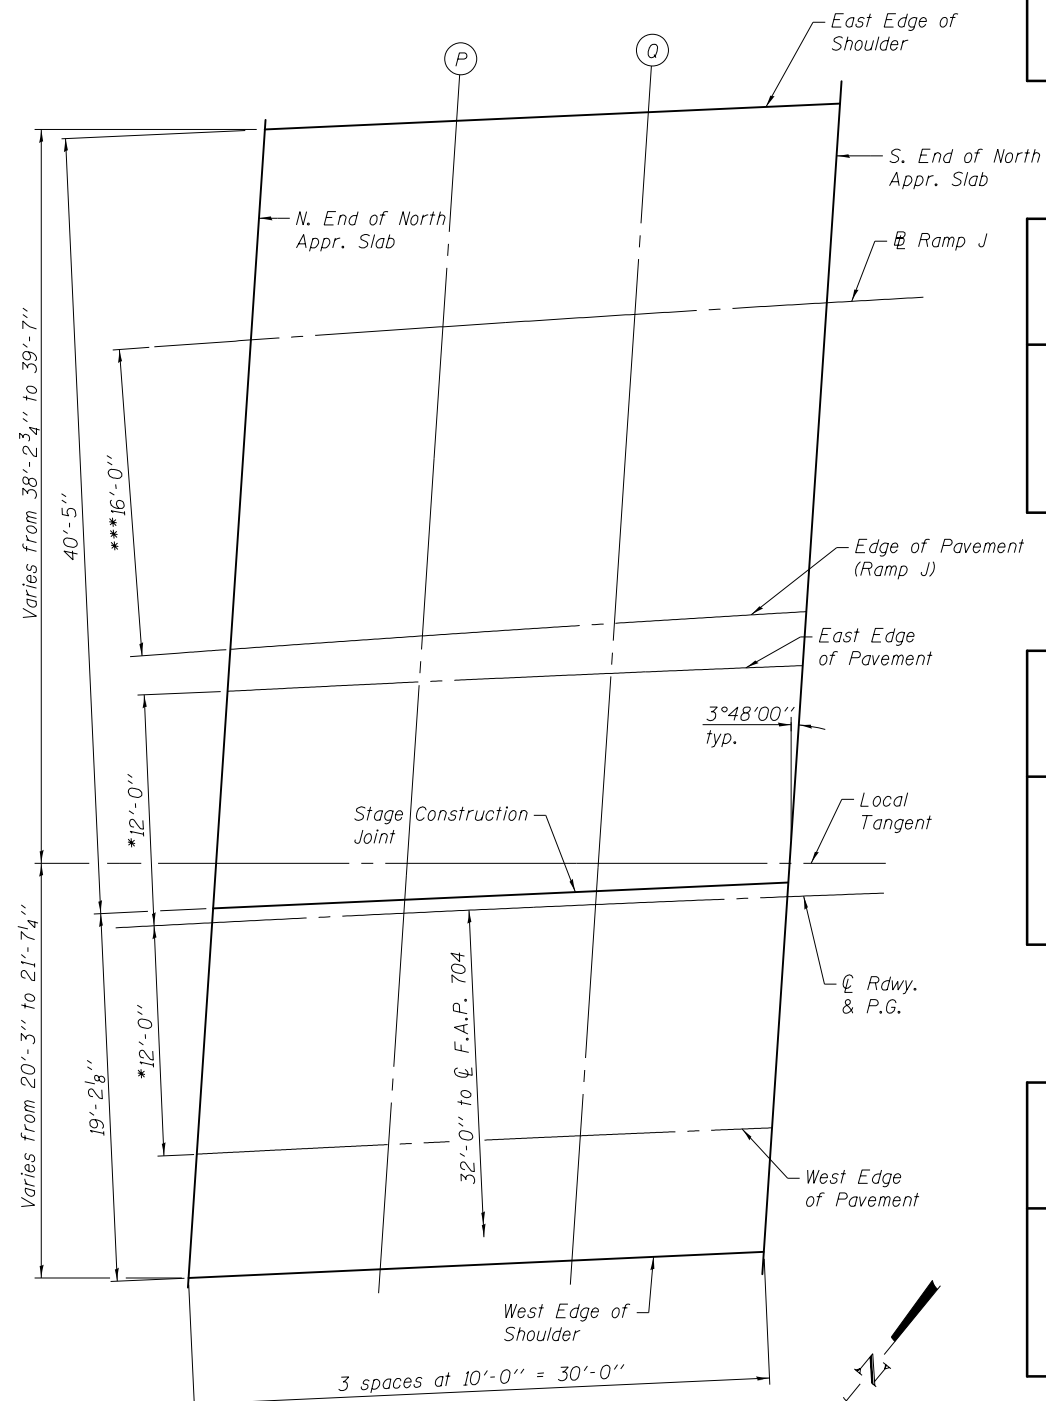

PLAN

EAST EDGE OF SHOULDER

Location	Station	**Offset	Theoretical Grade Elevations	Theoretical Grade Elevations Adjusted For Grinding
N. End North Appr.	56+94.18	-73.13	811.31	811.34
P	57+03.87	-73.11	811.17	811.19
Q	57+13.56	-73.13	811.10	811.12
S. End North Appr.	57+23.25	-73.19	811.03	811.05

RAMP J

Location	Station	**Offset	Theoretical Grade Elevations	Theoretical Grade Elevations Adjusted For Grinding
N. End North Appr.	56+92.94	-62.22	810.99	811.01
P	57+02.73	-62.43	810.86	810.88
Q	57+12.45	-62.64	810.79	810.81
S. End North Appr.	57+22.21	-62.84	810.72	810.74

EDGE OF PAVEMENT (RAMP J)

Location	Station	**Offset	Theoretical Grade Elevations	Theoretical Grade Elevations Adjusted For Grinding
N. End North Appr.	56+91.11	-46.18	810.49	810.52
P	57+00.94	-46.39	810.39	810.41
Q	57+10.77	-46.60	810.32	810.34
S. End North Appr.	57+20.58	-46.80	810.25	810.28

EAST EDGE OF PAVEMENT

Location	Station	**Offset	Theoretical Grade Elevations	Theoretical Grade Elevations Adjusted For Grinding
N. End North Appr.	56+90.85	-44.00	810.43	810.45
P	57+00.68	-44.00	810.32	810.34
Q	57+10.48	-44.00	810.25	810.27
S. End North Appr.	57+20.30	-44.00	810.17	810.19

STAGE CONSTRUCTION JOINT

Location	Station	**Offset	Theoretical Grade Elevations	Theoretical Grade Elevations Adjusted For Grinding
N. End North Appr.	56+89.55	-32.74	810.07	810.09
P	56+99.40	-32.70	809.99	810.01
Q	57+09.27	-32.70	809.92	809.94
S. End North Appr.	57+19.12	-32.74	809.84	809.86

\odot ROADWAY & PROFILE GRADE

Location	Station	**Offset	Theoretical Grade Elevations	Theoretical Grade Elevations Adjusted For Grinding
N. End North Appr.	56+89.46	-32.00	810.04	810.06
P	56+99.34	-32.00	809.97	809.99
Q	57+09.19	-32.00	809.90	809.92
S. End North Appr.	57+19.05	-32.00	809.82	809.84

WEST EDGE OF PAVEMENT

Location	Station	**Offset	Theoretical Grade Elevations	Theoretical Grade Elevations Adjusted For Grinding
N. End North Appr.	56+88.05	-20.00	809.65	809.67
P	56+97.97	-20.00	809.61	809.63
Q	57+07.88	-20.00	809.55	809.57
S. End North Appr.	57+17.79	-20.00	809.47	809.49

WEST EDGE OF SHOULDER

Location	Station	**Offset	Theoretical Grade Elevations	Theoretical Grade Elevations Adjusted For Grinding
N. End North Appr.	56+87.29	-13.58	809.44	809.46
P	56+97.23	-13.53	809.42	809.44
Q	57+07.17	-13.52	809.36	809.38
S. End North Appr.	57+17.11	-13.55	809.28	809.30