



Notes:
See sheet 15 of 26 for Sections C-C & D-D and View E-E.
a₅(E) thru a₈(E) bar spacings measured along \hat{C} Rdwy.

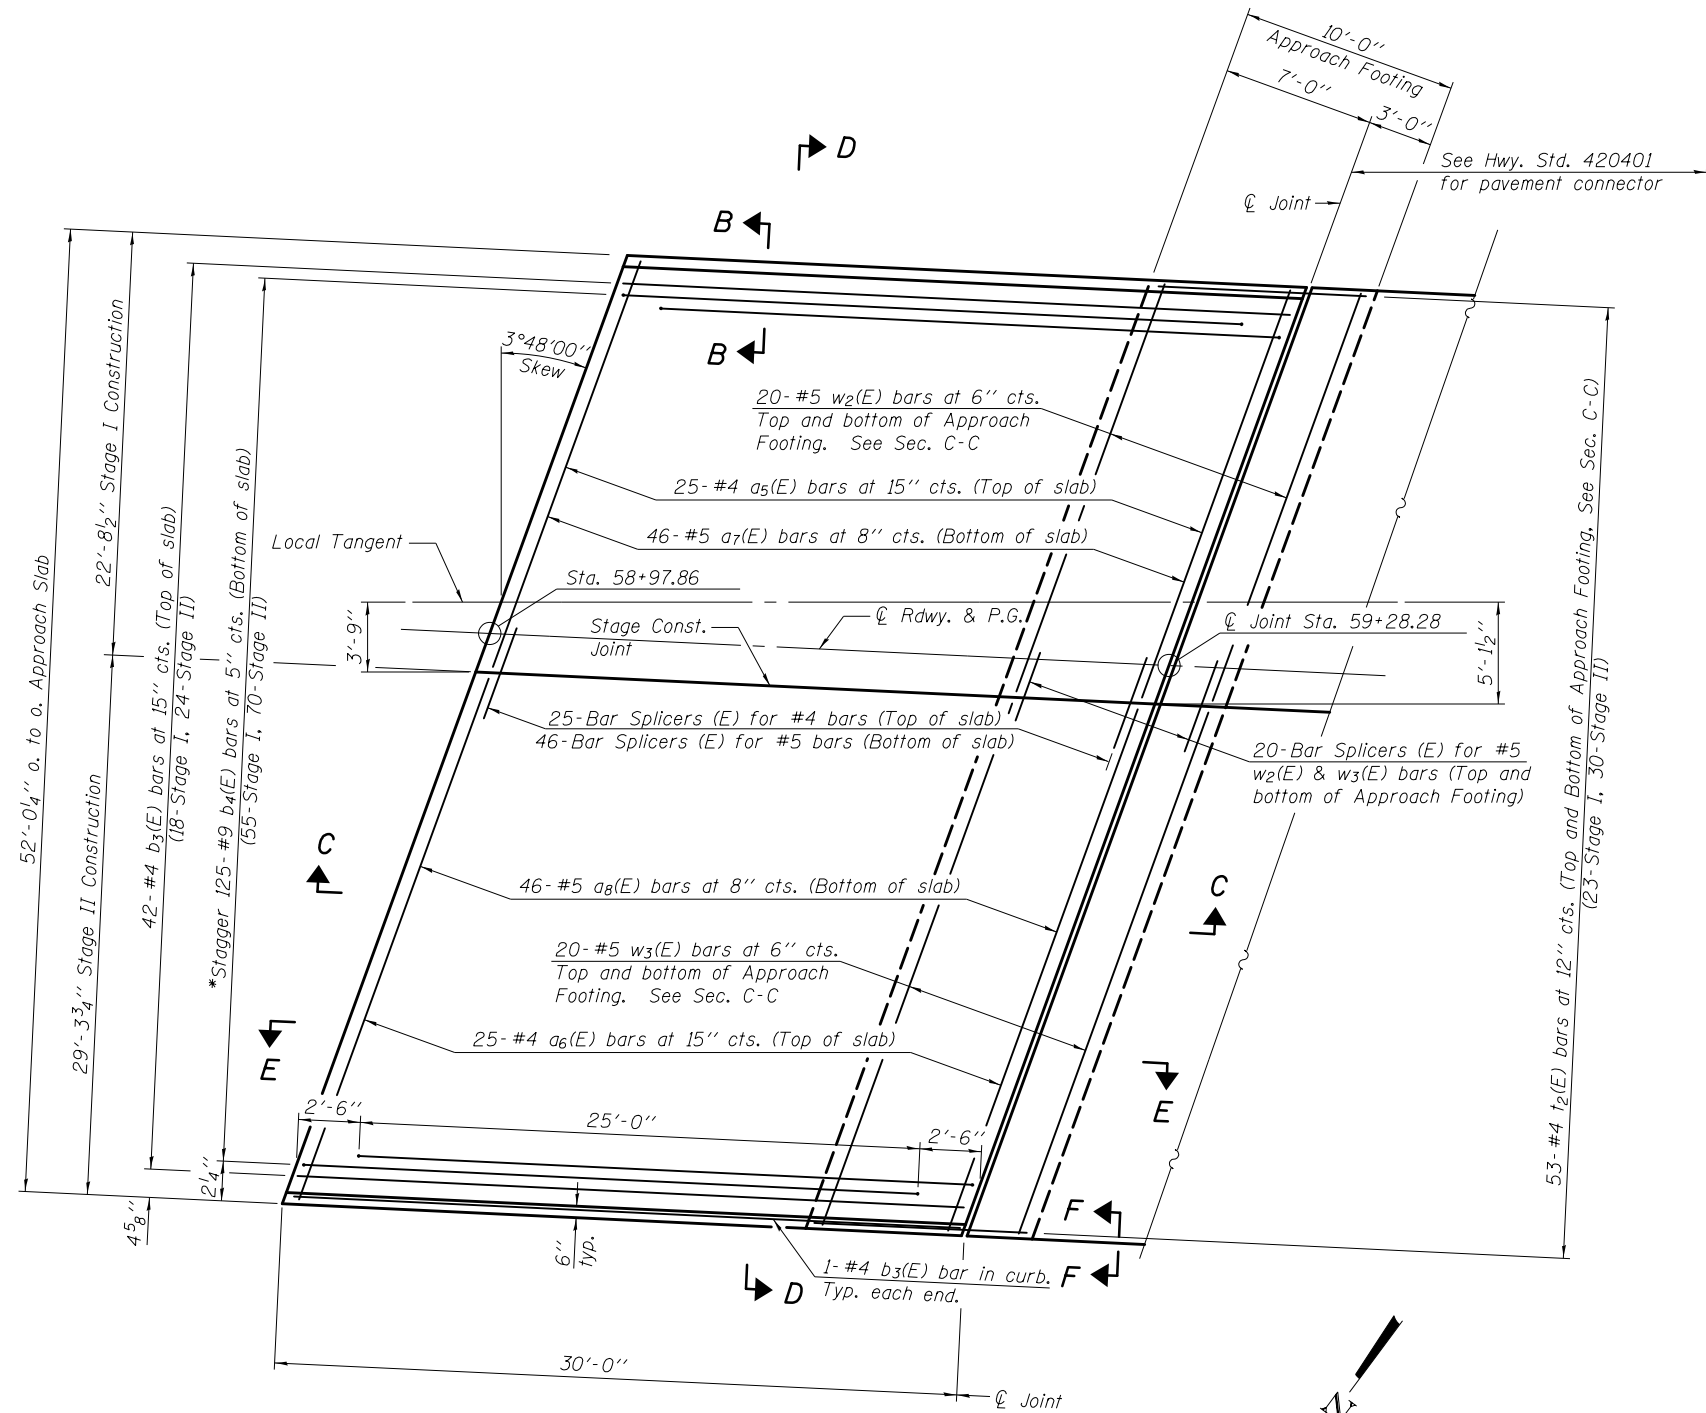

PLAN - SOUTH APPROACH

* Tilt #9 b₄(E) bars as required to maintain clearance.

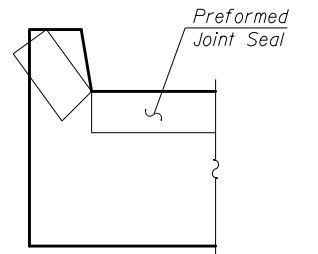

VIEW F-F

Angle Preformed Joint Seal at 45° at curbs when req'd for drainage.

(Sheet 2 of 3)

FILE NAME = \$FILES* 	USER NAME = piersonbr	DESIGNED - VPT CHECKED - TF	REVISED - REVISED -	STATE OF ILLINOIS DEPARTMENT OF TRANSPORTATION	BRIDGE APPROACH SLAB DETAILS STRUCTURE NO. 057-0252	F.A.I. RTE. 74	SECTION (57-20HB-1)BR-1	COUNTY MCLEAN	TOTAL SHEETS 440	SHEET NO. 195
	PLOT SCALE =	DRAWN - JAE CHECKED - BAS	REVISED - REVISED -			SHEET NO. 14 OF 26 SHEETS	CONTRACT NO. 70570		ILLINOIS FED. AID PROJECT	