



Notes:
 See sheet 16 of 28 for Sections C-C & D-D and View E-E.
 See sheet 14 of 28 for View B-B.
 a₅(E) thru a₈(E) bar spacings measured along \perp Rdwy.

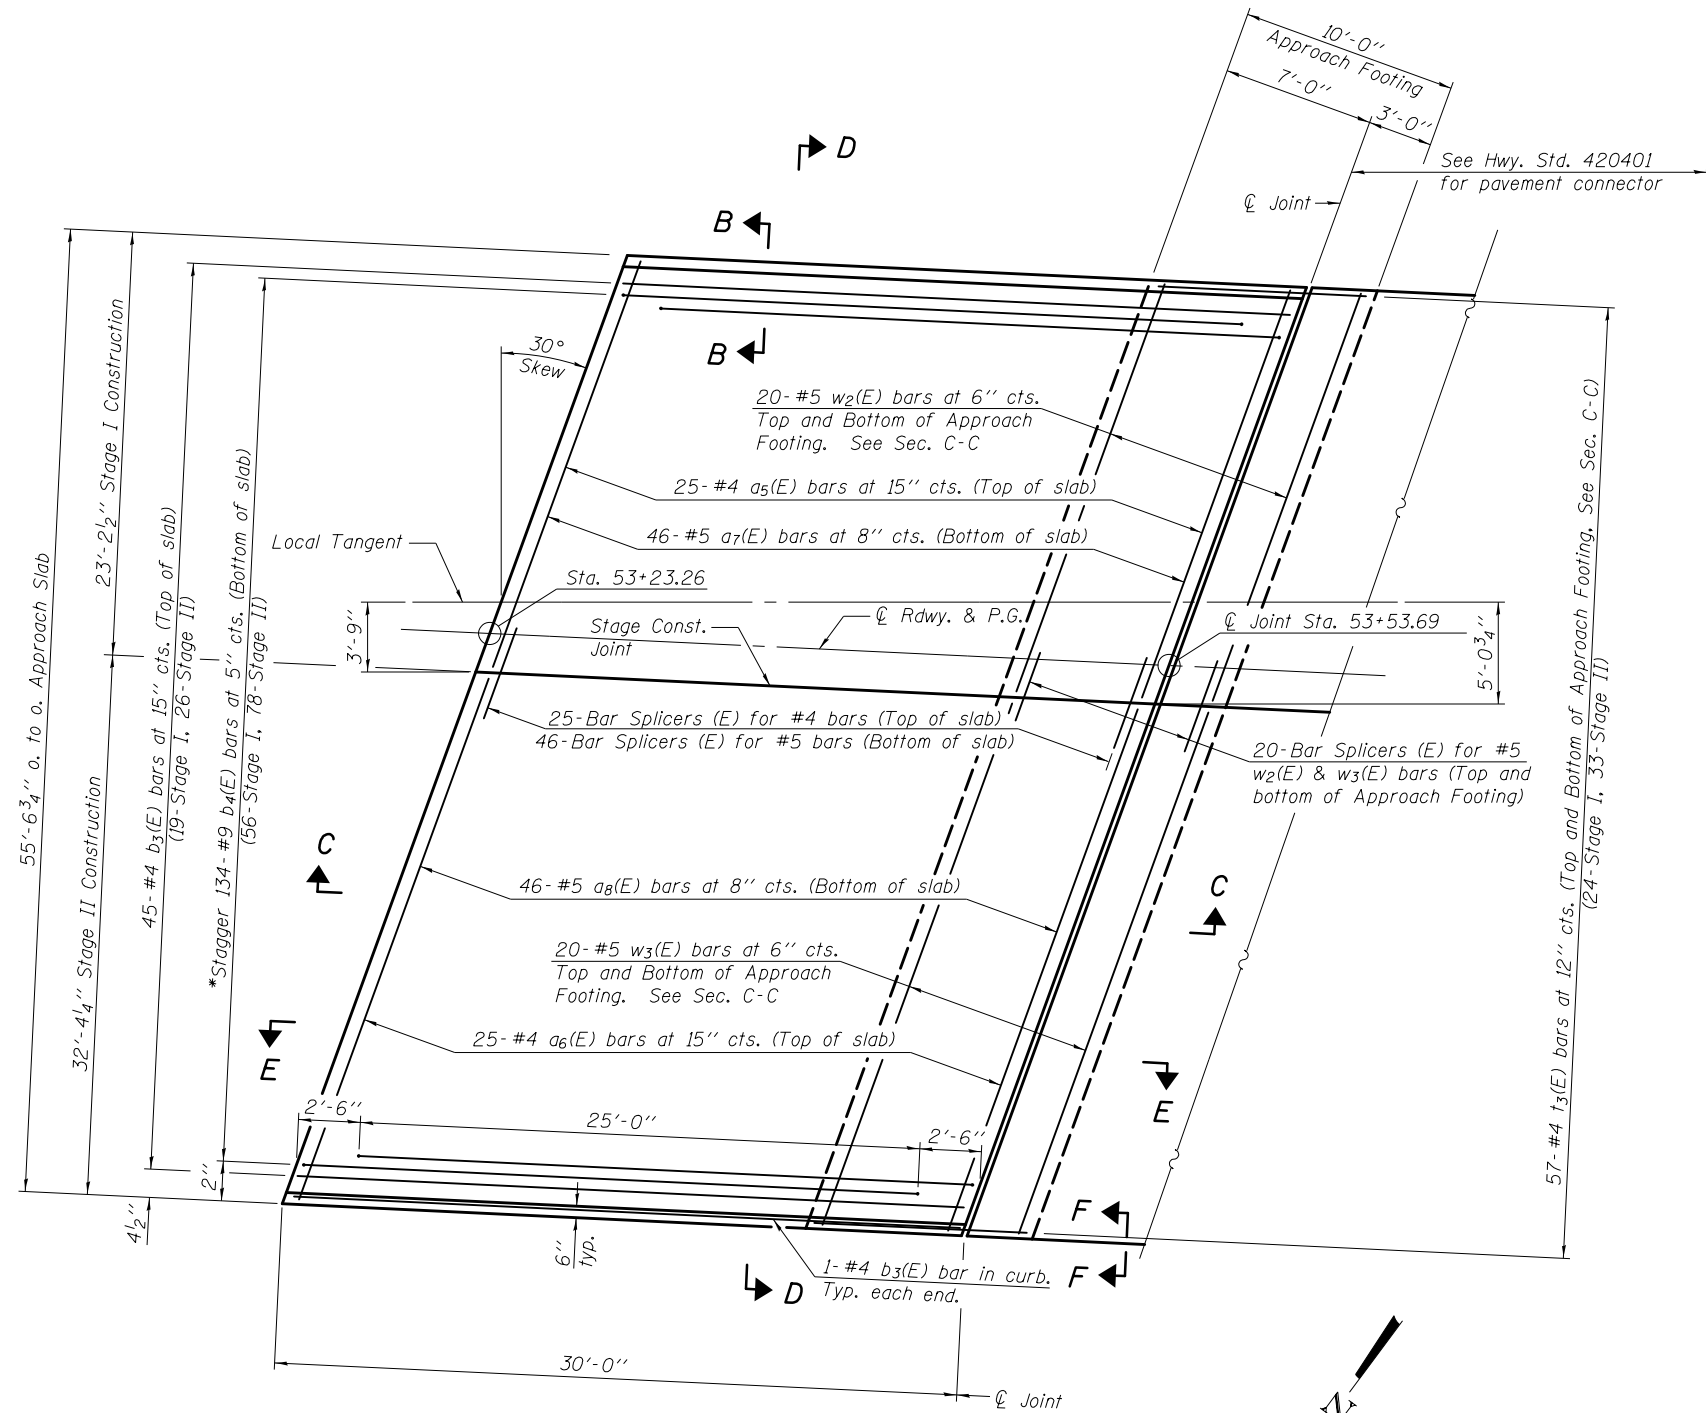

PLAN - SOUTH APPROACH

* Tilt #9 b₄(E) bars as required to maintain clearance.

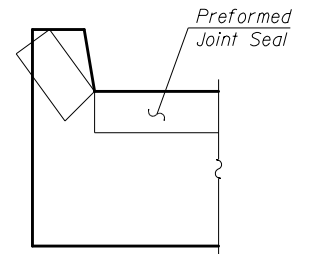

VIEW F-F

Angle Preformed Joint Seal at 45° at curbs when req'd for drainage.

(Sheet 2 of 3)

FILE NAME = \$FILES\$ MAURER-STUTZ ENGINEERS SURVEYORS	USER NAME = piersonbr	DESIGNED - BAS CHECKED - JAE	REVISED - REVISED -	STATE OF ILLINOIS DEPARTMENT OF TRANSPORTATION	BRIDGE APPROACH SLAB DETAILS STRUCTURE NO. 057-0254	F.A.I. RTE. 74	SECTION (57-20HB)BR-1	COUNTY MCLEAN	TOTAL SHEETS 440	SHEET NO. 250
	PLOT SCALE =	DRAWN - SGM CHECKED - BAS	REVISED - REVISED -			SHEET NO. 15 OF 28 SHEETS	CONTRACT NO. 70570		ILLINOIS FED. AID PROJECT	