


DATE	
BY	
SURVEYED	
PLOTTED	
TEMPLATE	
AREAS	
CHECKED	
FINAL SURVEY	
NOTE BOOK	
NO.	

DATE	
BY	
SURVEYED	
PLOTTED	
TEMPLATE	
AREAS	
CHECKED	
ORIGINAL SURVEY	
NOTE BOOK	
NO.	

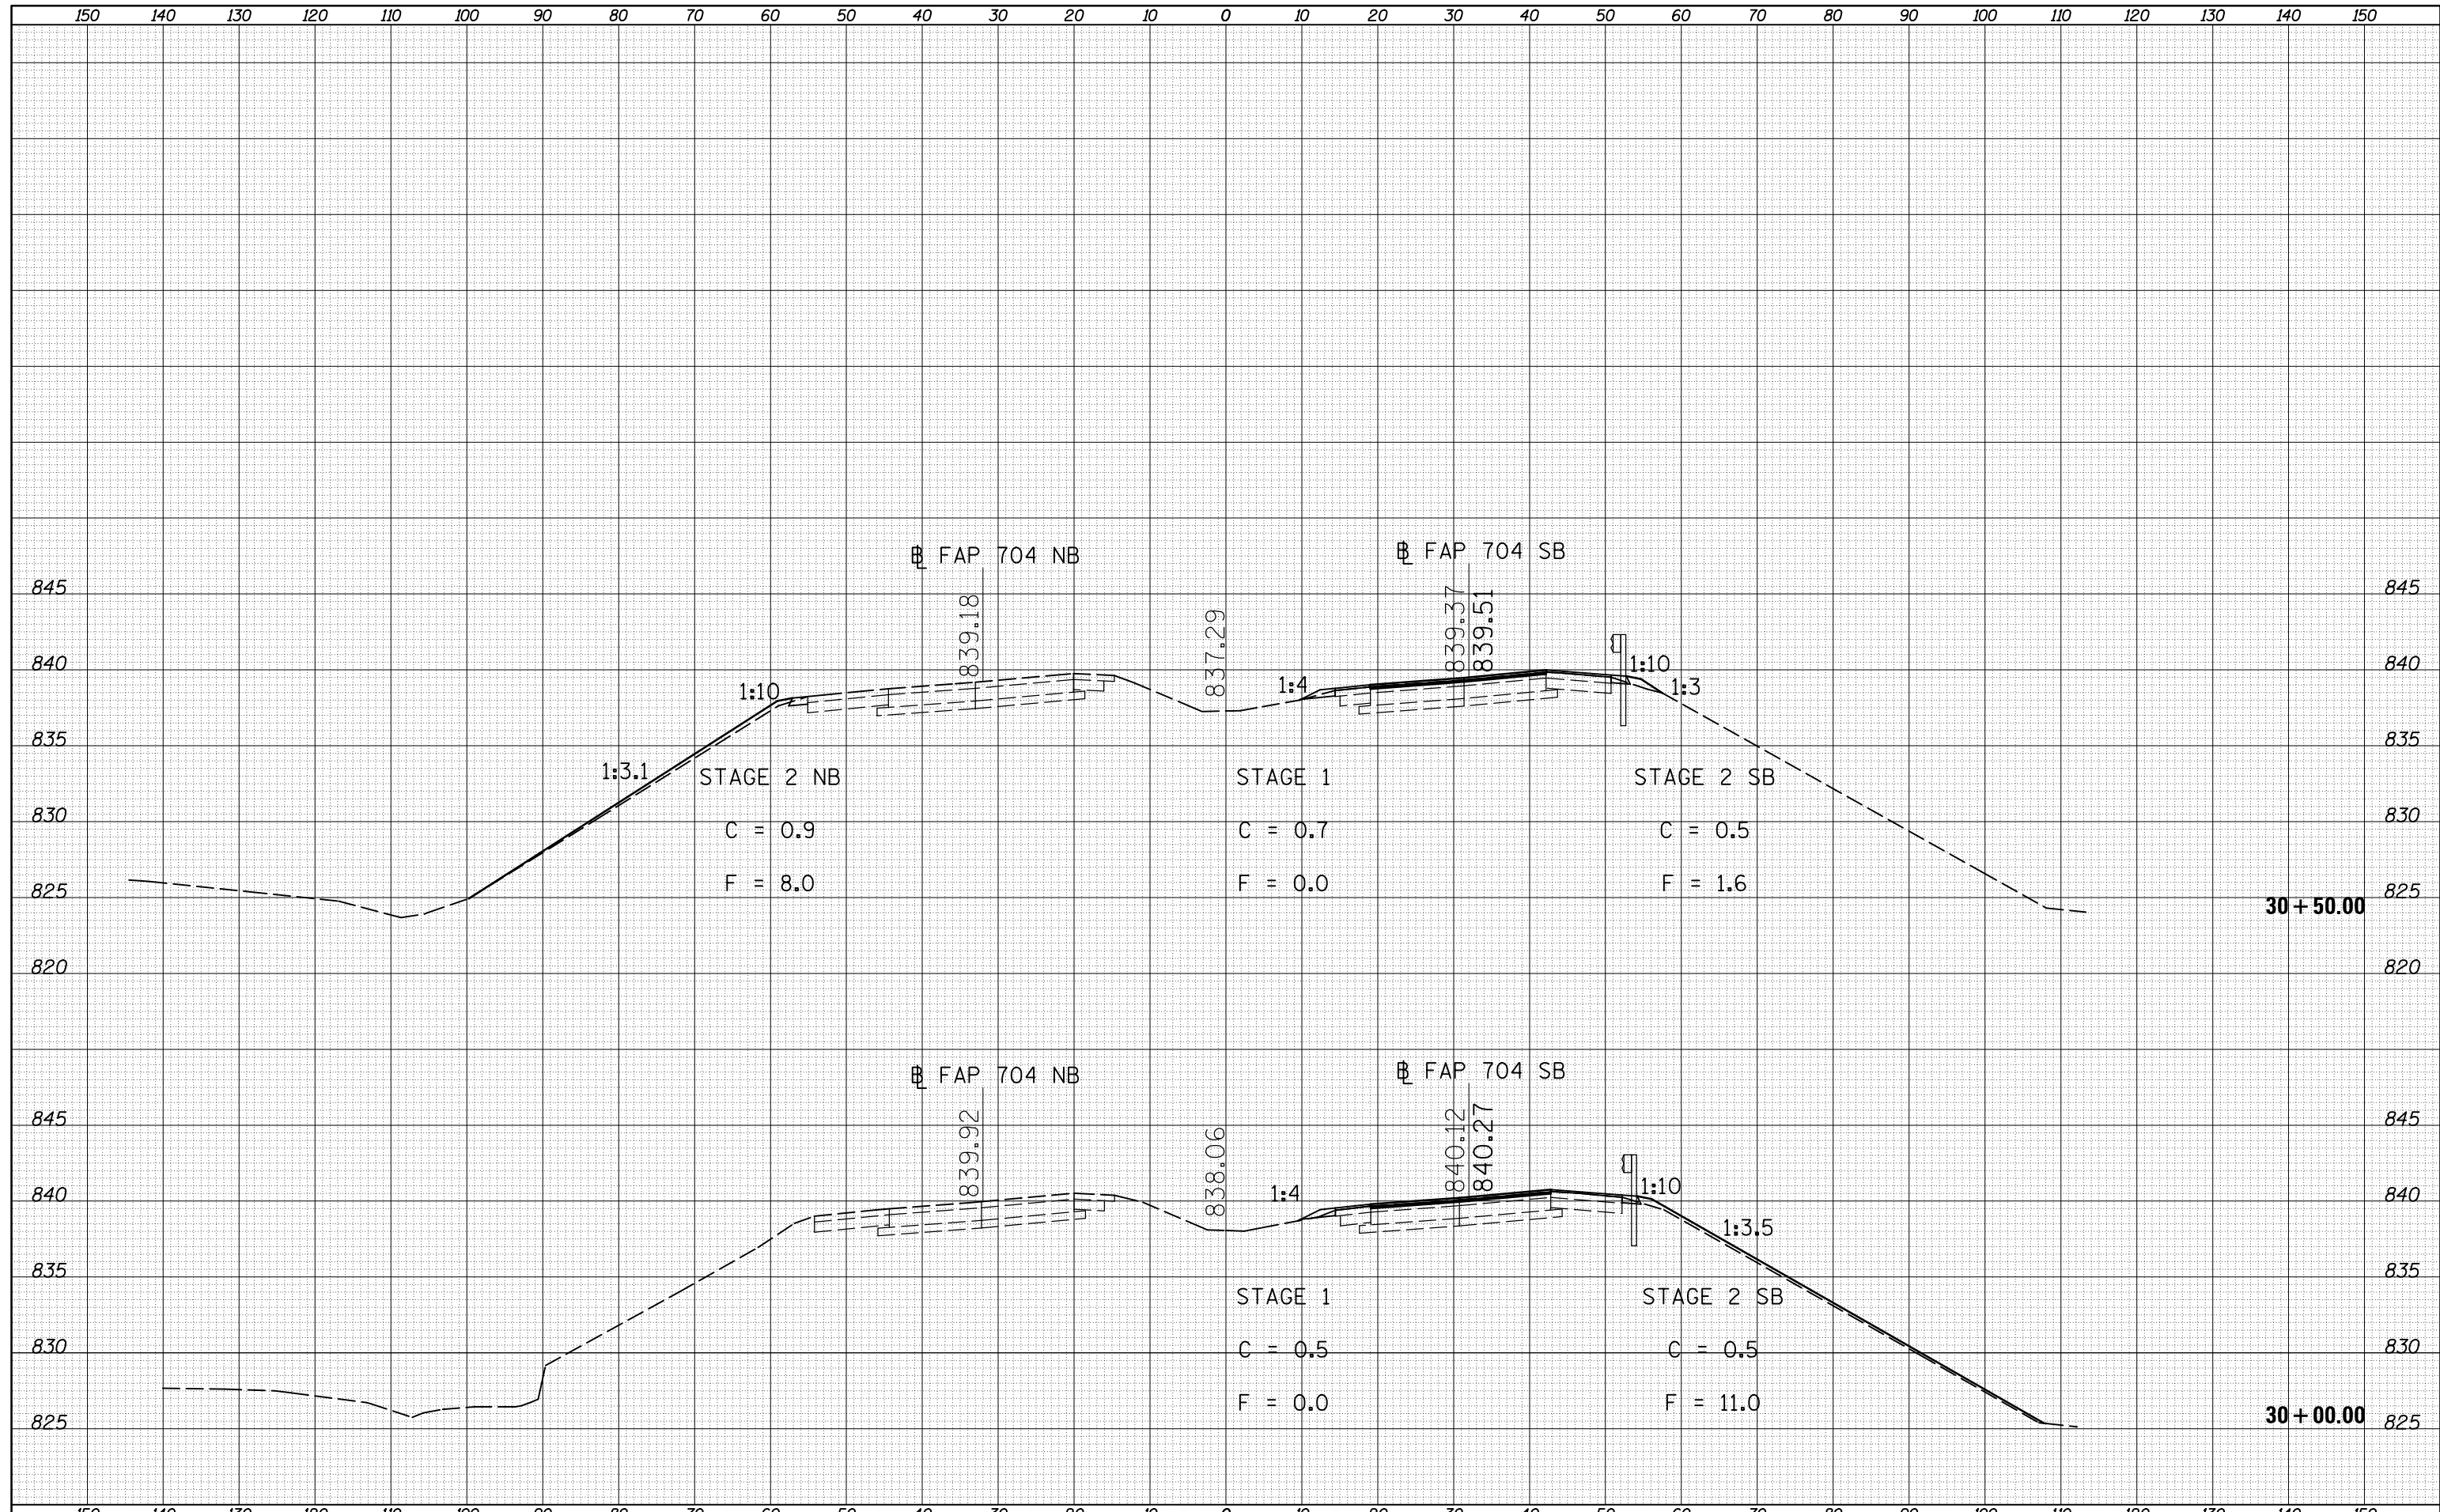

FILE NAME =	USER NAME = detersbj	DESIGNED -	REVISIED -	<b>STATE OF ILLINOIS</b> <b>DEPARTMENT OF TRANSPORTATION</b>	<b>F.A.P. 704 CROSS SECTION SHEET</b>			F.A.P. RTE.	SECTION	COUNTY	TOTAL SHEETS	SHEET NO.
c:\pw_work\pwidot\detersbj\0157116\0570570-sh-t-XS-155a.dgn	DRAWN -	REVISIED -	704					57-20(HB,HB-1)BR-1	MCLEAN	440	295	
PLOT SCALE = 20.0000' / in.	CHECKED -	REVISIED -	CONTRACT NO. 70570									
PLOT DATE = 8/13/2013	DATE -	REVISIED -	SCALE:		SHEET 2 OF 46 SHEETS	STA. 30+00.00 TO STA. 30+50.00	ILLINOIS FED. AID PROJECT					