


DATE	
BY	
FINAL SURVEY	
SURVEYED	
PLOTTED	
TEMPLATE	
NOTE BOOK	
AREAS CHECKED	
NO.	

DATE	
BY	
ORIGINAL SURVEY	
SURVEYED	
PLOTTED	
TEMPLATE	
NOTE BOOK	
AREAS CHECKED	
NO.	

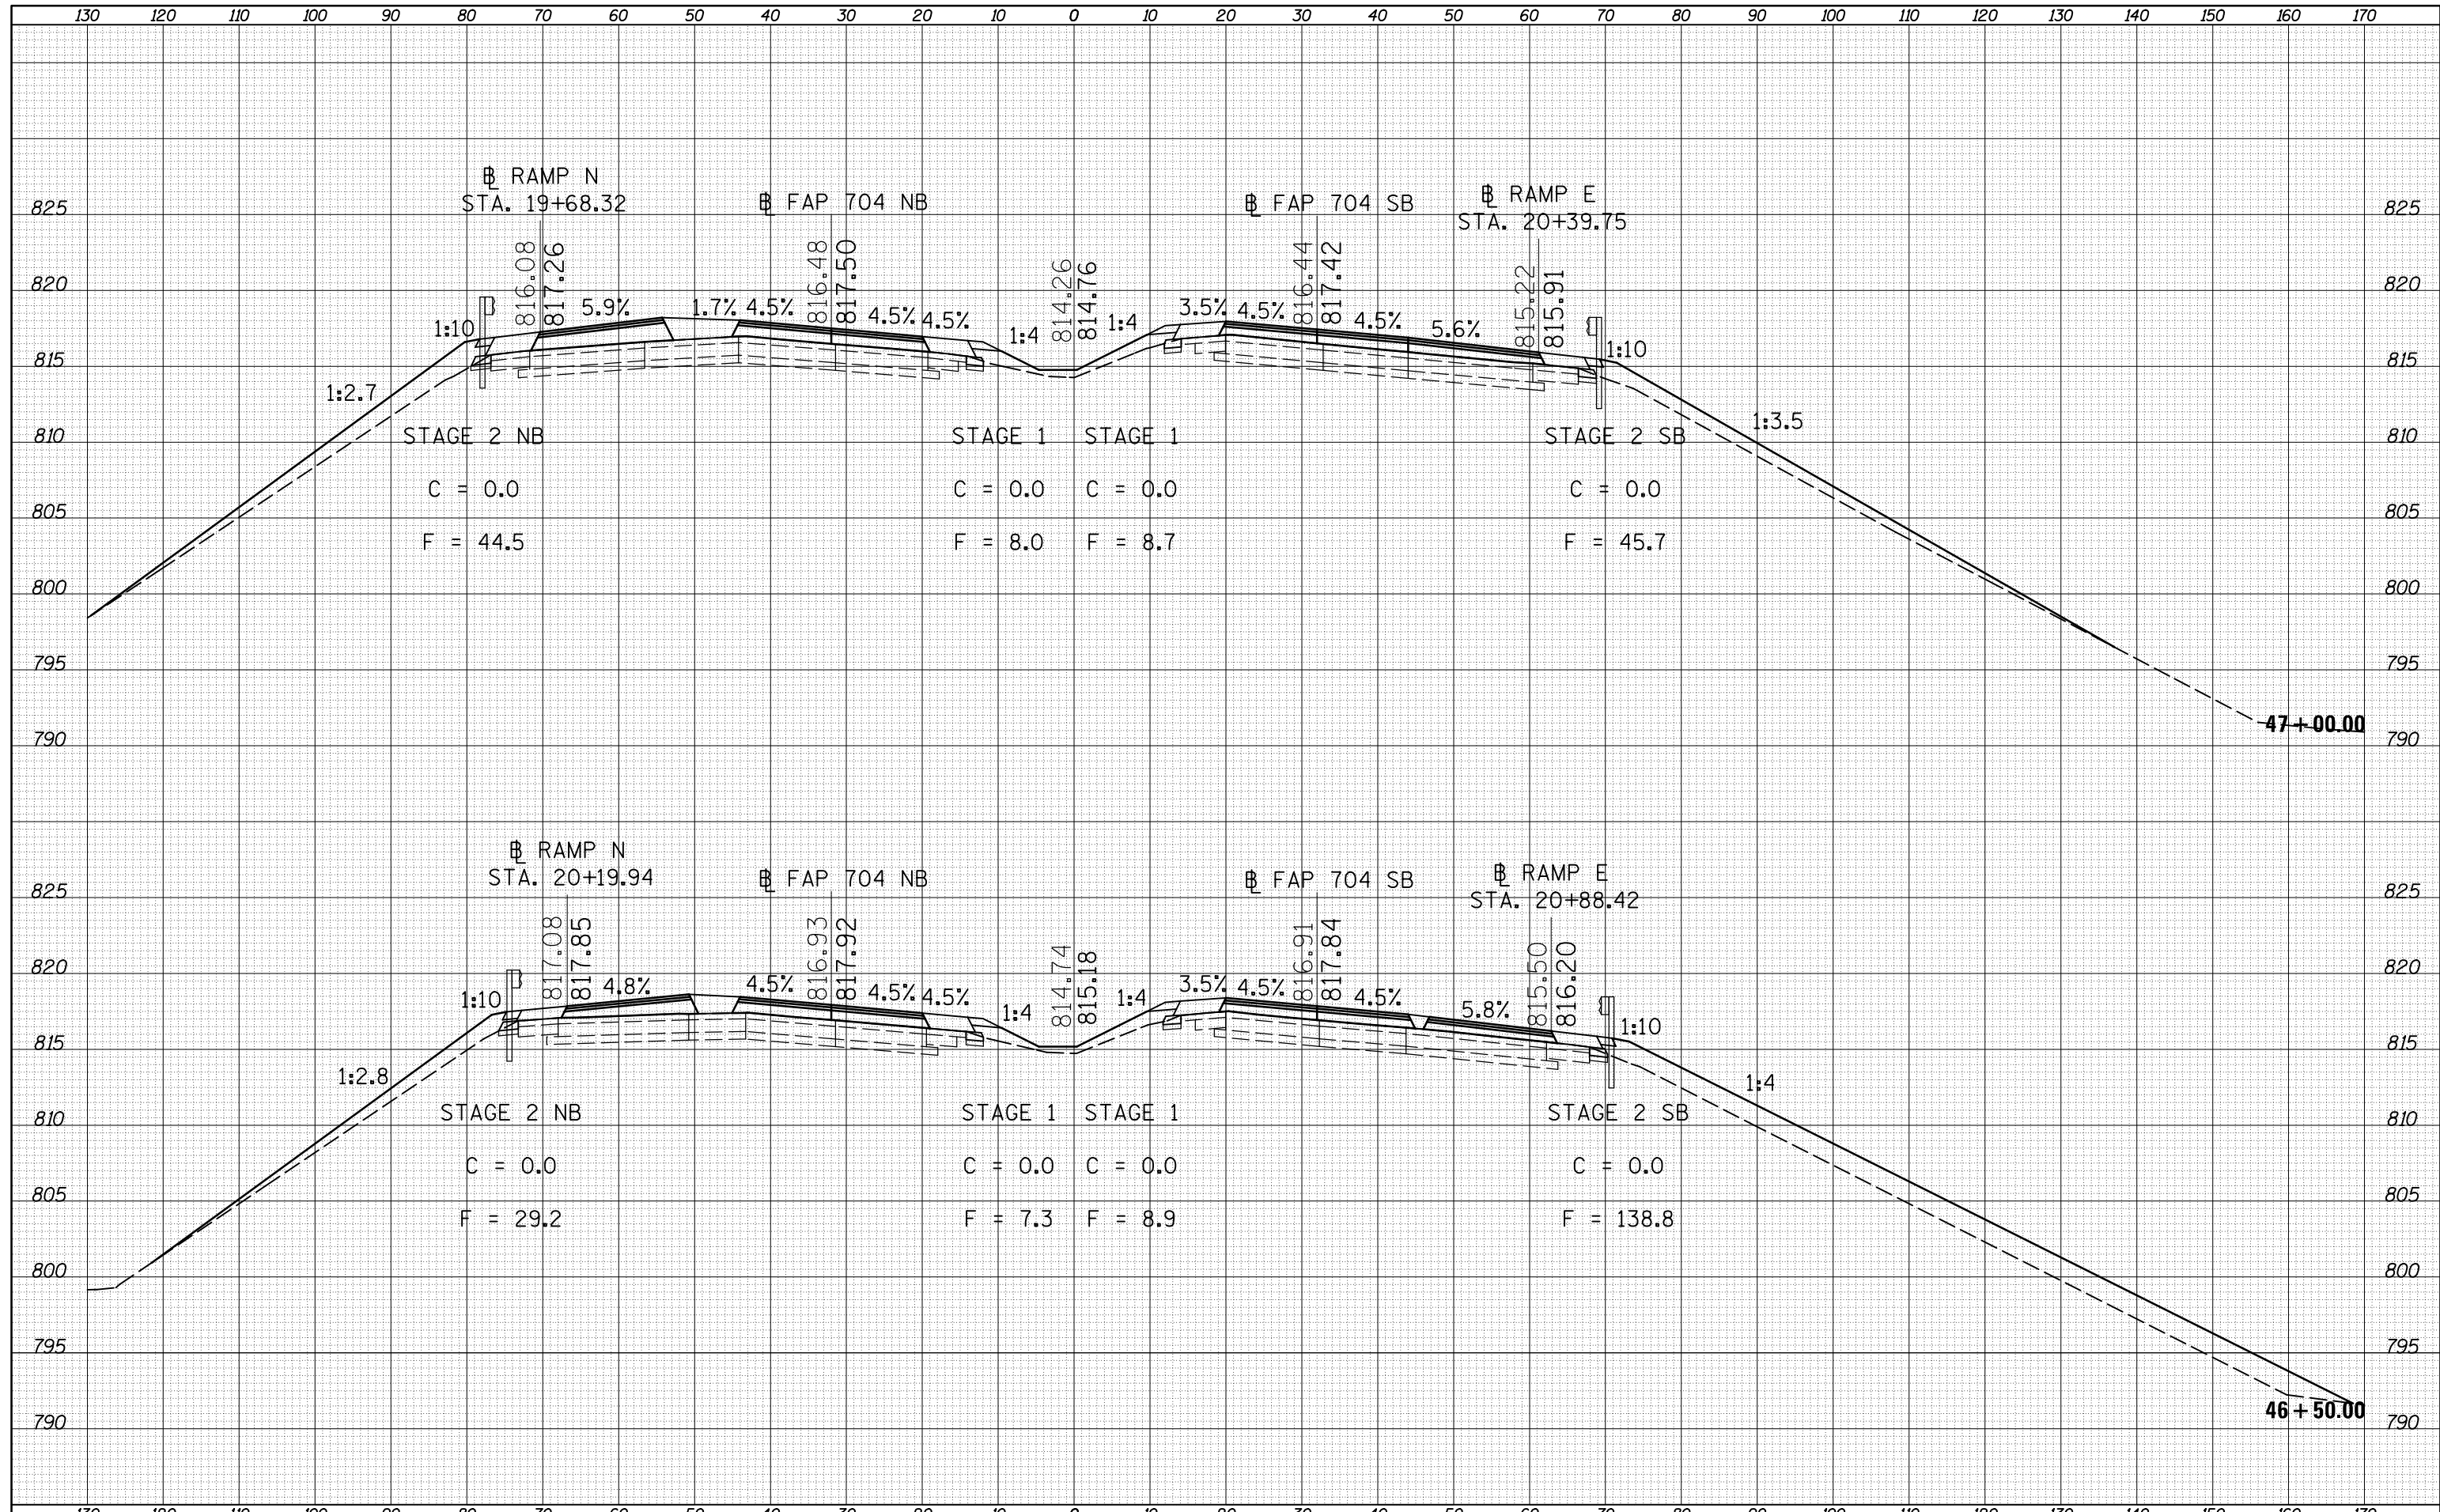

FILE NAME =	USER NAME = detersbj	DESIGNED -	REVISED -	STATE OF ILLINOIS DEPARTMENT OF TRANSPORTATION	F.A.P. 704 CROSS SECTION SHEET			F.A.P. RTE.	SECTION	COUNTY	TOTAL SHEETS	SHEET NO.
c:\pw\work\pwidth\detersbj\0157116\0570570-sh-XS-155a.dgn		DRAWN -	REVISED -		704	57-20(HB,HB-1)BR-1	MCLEAN	440	312			
PLOT SCALE = 20.0000' / in.		CHECKED -	REVISED -		CONTRACT NO. 70570							
PLOT DATE = 8/13/2013		DATE -	REVISED -		SCALE:	SHEET 19 OF 46 SHEETS	STA. 46+50.00 TO STA. 47+00.00	ILLINOIS FED. AID PROJECT				