


DATE	
BY	
SURVEYED	
PLOTTED	
TEMPLATE	
AREAS	
CHECKED	
FINAL SURVEY	
NOTE BOOK	
NO.	

DATE	
BY	
SURVEYED	
PLOTTED	
TEMPLATE	
AREAS	
CHECKED	
ORIGINAL SURVEY	
NOTE BOOK	
NO.	

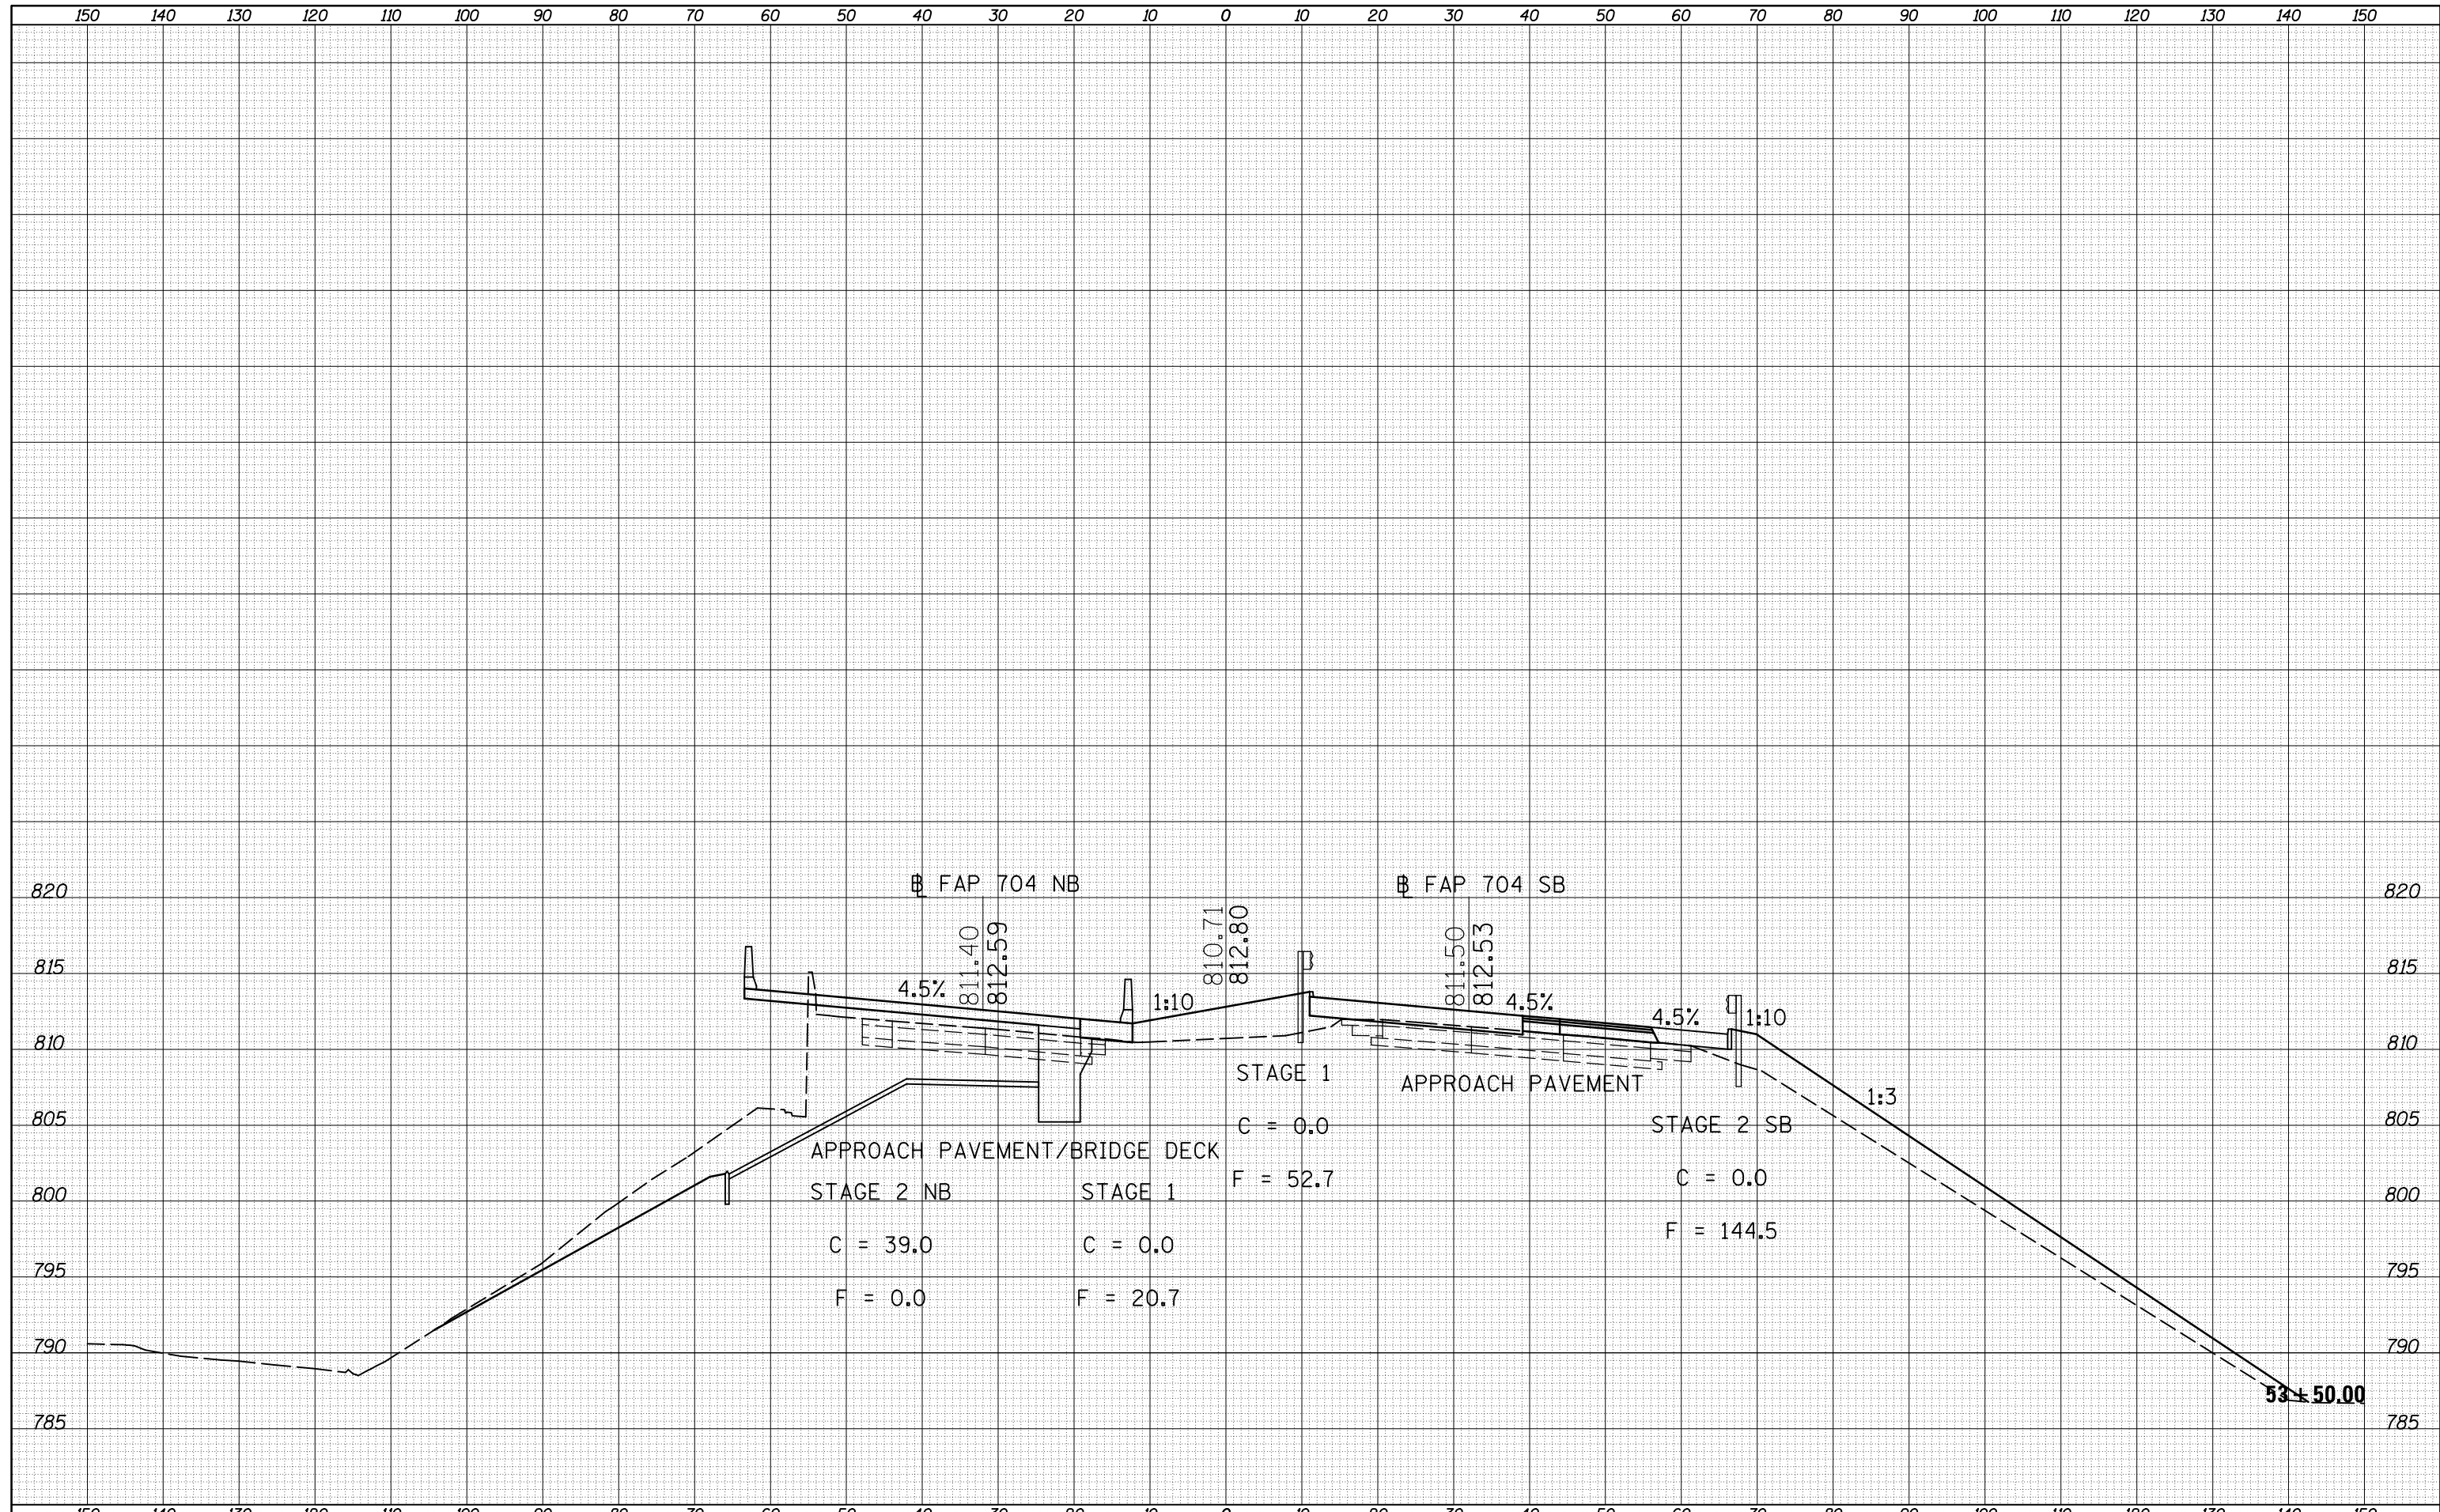

FILE NAME =	USER NAME = detersbj	DESIGNED -	REVISED -	STATE OF ILLINOIS DEPARTMENT OF TRANSPORTATION	F.A.P. 704 CROSS SECTION SHEET			F.A.P. RTE.	SECTION	COUNTY	TOTAL SHEETS	SHEET NO.
c:\pw_work\pwidot\detersbj\0157116\0570570-sh-XS-155a.dgn	DRAWN -	REVISED -	704					57-20(HB,HB-1)BR-1	MCLEAN	440	322	
PLOT SCALE = 20.0000' / in.	CHECKED -	REVISED -	CONTRACT NO. 70570									
PLOT DATE = 8/13/2013	DATE -	REVISED -	SCALE:		SHEET 29 OF 46 SHEETS	STA. 53+50.00	TO STA. 53+50.00	ILLINOIS FED. AID PROJECT				