


DATE	
BY	
FINAL SURVEY	
SURVEYED	
PLOTTED	
TEMPLATE	
NOTE BOOK	
AREAS	
CHECKED	
NO.	

DATE	
BY	
ORIGINAL SURVEY	
SURVEYED	
PLOTTED	
TEMPLATE	
NOTE BOOK	
AREAS	
CHECKED	
NO.	

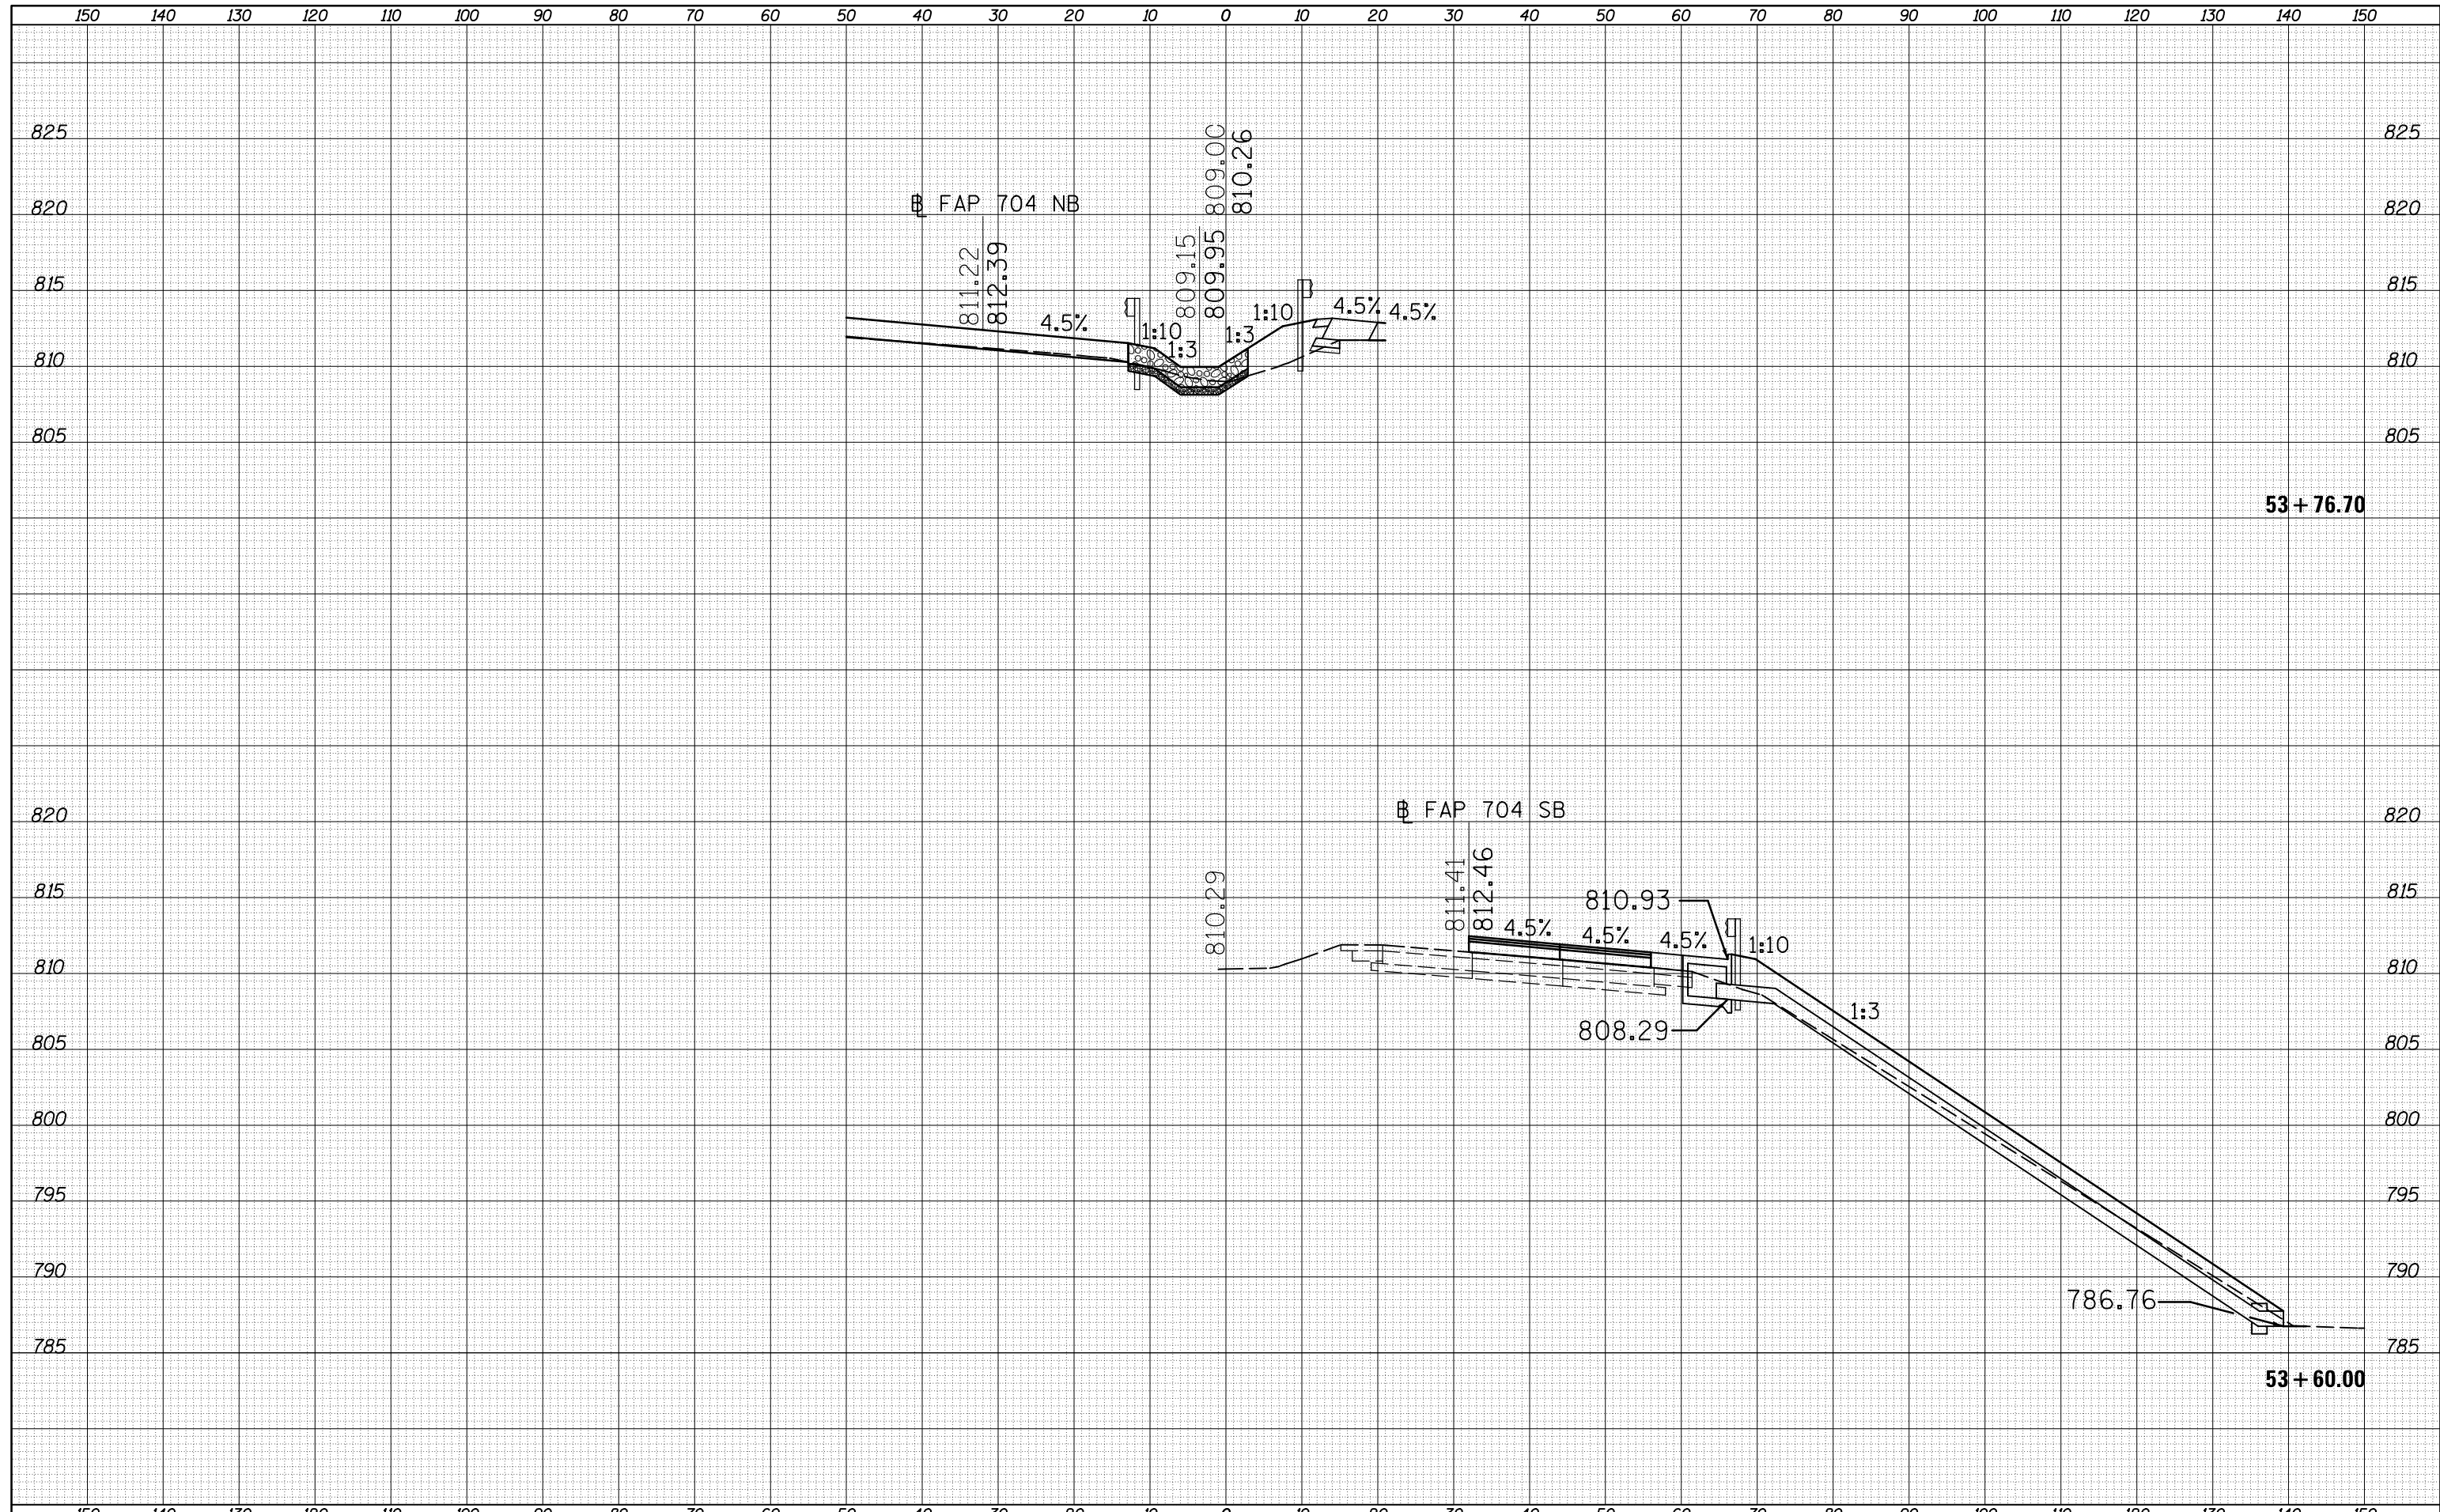

FILE NAME =	USER NAME = detersbj	DESIGNED -	REVISED -	STATE OF ILLINOIS DEPARTMENT OF TRANSPORTATION	F.A.P. 704 CROSS SECTION SHEET	F.A.P. RTE.	SECTION	COUNTY	TOTAL SHEETS	SHEET NO.
c:\pw_work\pwidot\detersbj\d0157116\0570570-sh-XS-155a.dgn	DRAWN -	REVISED -	704			57-20(HB,HB-1)BR-1	MCLEAN	440	323	
PLOT SCALE = 20.0000' / in.	CHECKED -	REVISED -	CONTRACT NO. 70570							
PLOT DATE = 8/13/2013	DATE -	REVISED -	ILLINOIS FED. AID PROJECT							
SCALE:						SHEET 30 OF 46 SHEETS		STA. 53+60.00 TO STA. 53+76.70		