


DATE	
BY	
FINAL SURVEY	
SURVEYED	
PLOTTED	
TEMPLATE	
NOTE BOOK	
AREAS CHECKED	
NO.	

DATE	
BY	
ORIGINAL SURVEY	
SURVEYED	
PLOTTED	
TEMPLATE	
NOTE BOOK	
AREAS CHECKED	
NO.	

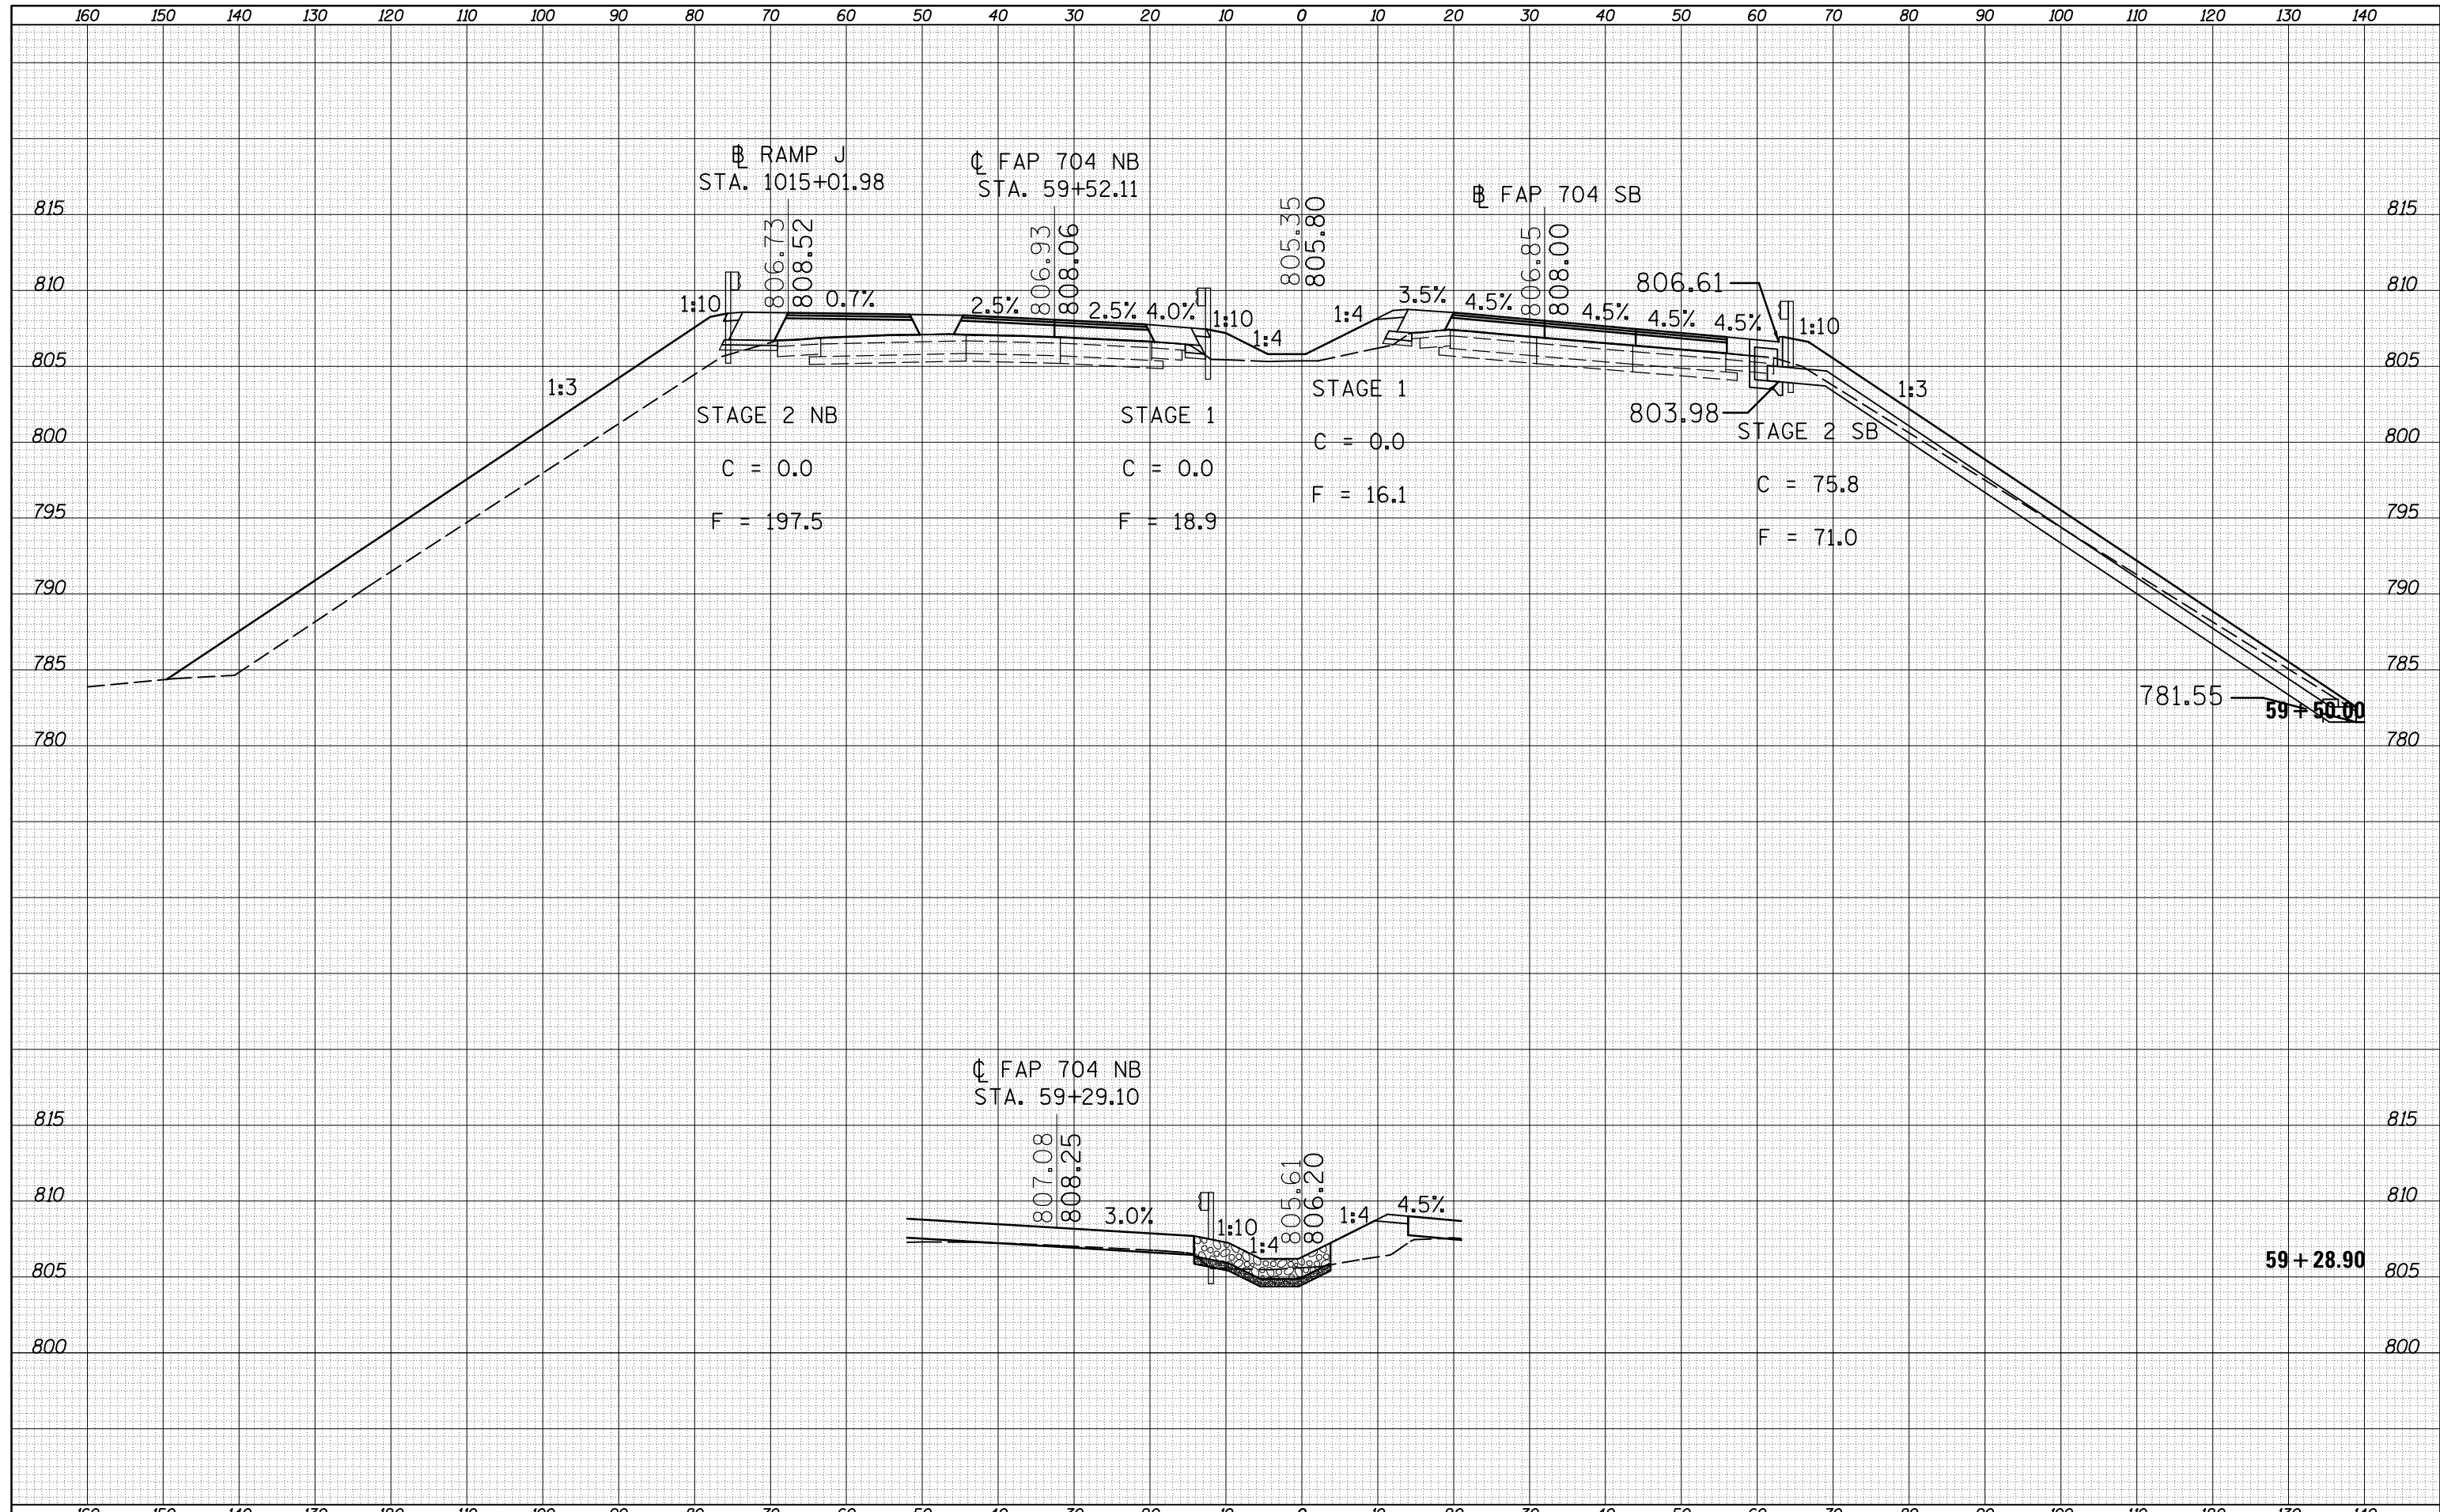

FILE NAME =	USER NAME = detersbj	DESIGNED -	REVISIED -	<b>STATE OF ILLINOIS</b> <b>DEPARTMENT OF TRANSPORTATION</b>	<b>F.A.P. 704 CROSS SECTION SHEET</b>			F.A.P. RTE.	SECTION	COUNTY	TOTAL SHEETS	SHEET NO.
c:\pw_work\pwidot\detersbj\d0157116\0570570-sh-t-XS-155a.dgn		DRAWN -	REVISIED -		704	57-20(HB,HB-1)BR-1	MCLEAN	440	330			
PLOT SCALE = 20.0000' / in.		CHECKED -	REVISIED -		CONTRACT NO. 70570							
PLOT DATE = 8/13/2013		DATE -	REVISIED -		SCALE:	SHEET 37 OF 46 SHEETS	STA. 59+28.90 TO STA. 59+50.00	ILLINOIS FED. AID PROJECT				