


DATE	
BY	
FINAL SURVEY	SURVEYED
NOTE BOOK	PLOTTED
NO.	TEMPLATE
	AREAS
	CHECKED

DATE	
BY	
ORIGINAL SURVEY	SURVEYED
NOTE BOOK	PLOTTED
NO.	TEMPLATE
	AREAS
	CHECKED

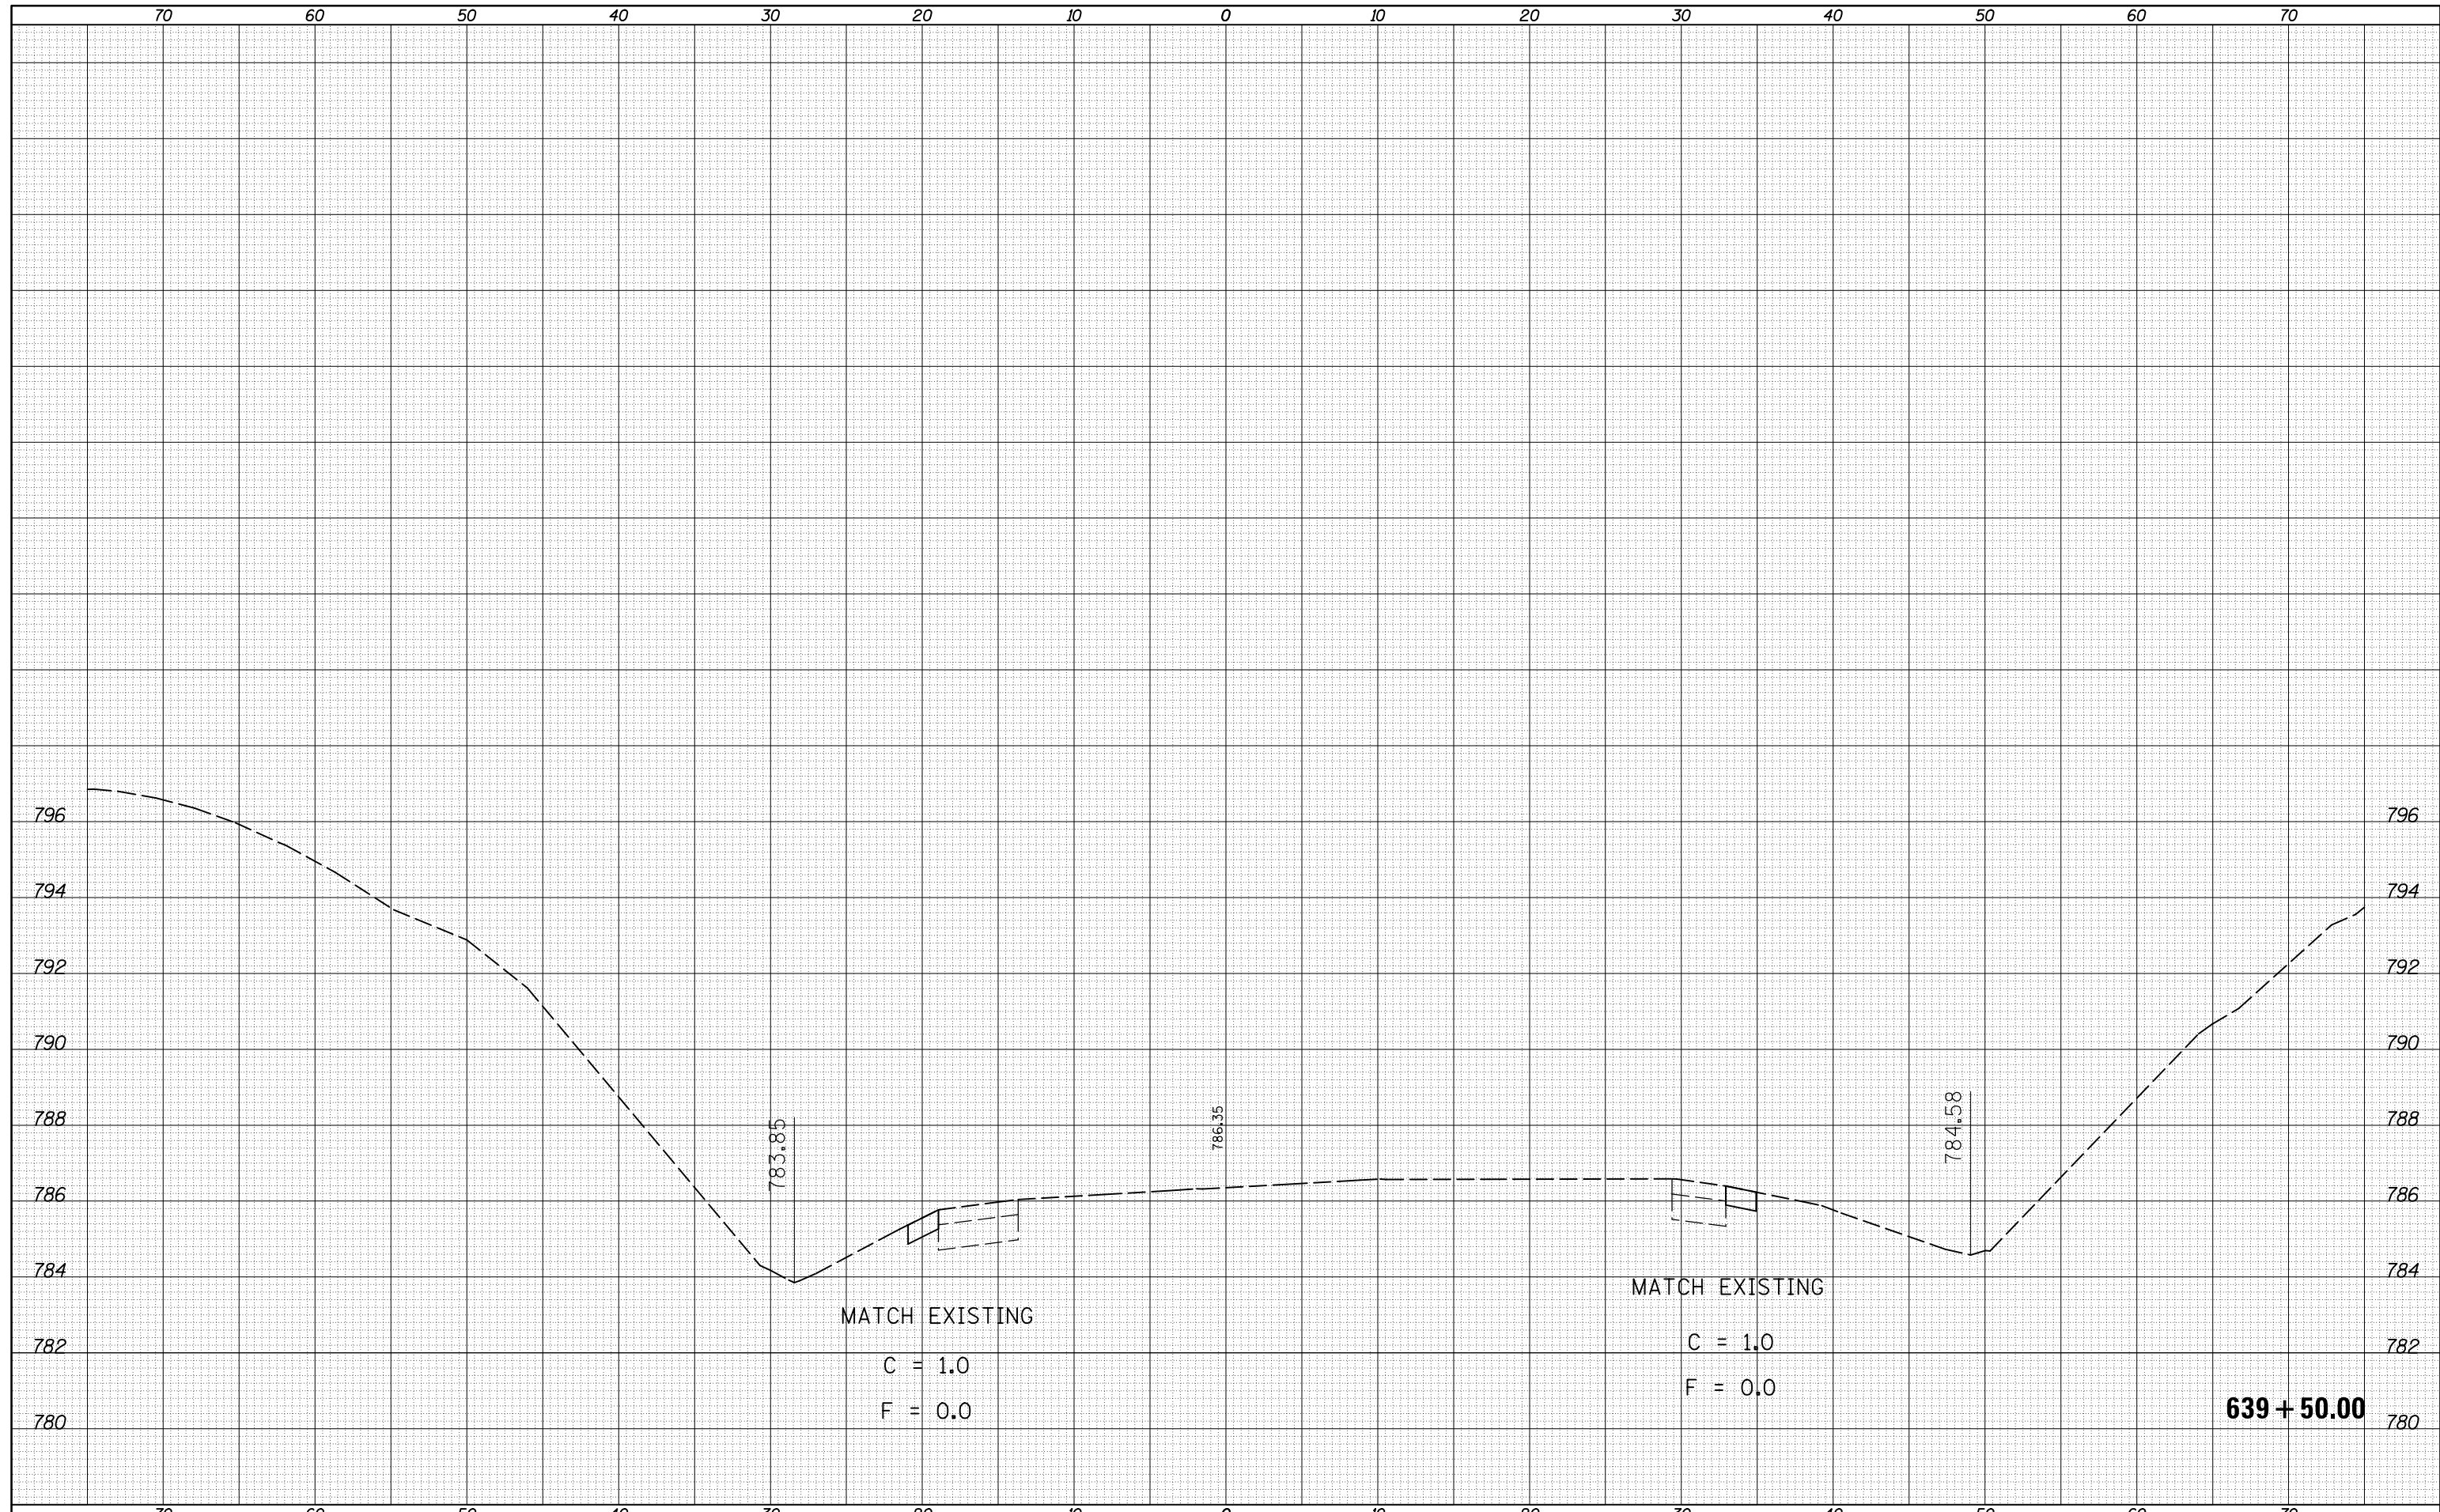

FILE NAME = c:\pw_work\pwidot\detersbj\d0157116\0570570-sh-XS-174_EB.dgn

USER NAME = detersbj
 PLOT SCALE = 10.0000' / in.
 PLOT DATE = 8/13/2013

DESIGNED -
 DRAWN -
 CHECKED -
 DATE -

REVISED -
 REVISED -
 REVISED -
 REVISED -

**STATE OF ILLINOIS
 DEPARTMENT OF TRANSPORTATION**

F.A.I. 74 EASTBOUND CROSS SECTION SHEET

SCALE: SHEET 6 OF 6 SHEETS STA. 639+50.00 TO STA. 639+50.00

F.A.I. RTE.	SECTION	COUNTY	TOTAL SHEETS	SHEET NO.
74	57-20(HB,HB-1)BR-1	MCLEAN	440	353
CONTRACT NO. 70570			ILLINOIS FED. AID PROJECT	

639 + 50.00