


BY	DATE
FINAL SURVEY	SURVEYED
NOTE BOOK	PLOTTED
NO.	TEMPLATE
	AREAS
	CHECKED

BY	DATE
ORIGINAL SURVEY	SURVEYED
NOTE BOOK	PLOTTED
NO.	TEMPLATE
	AREAS
	CHECKED

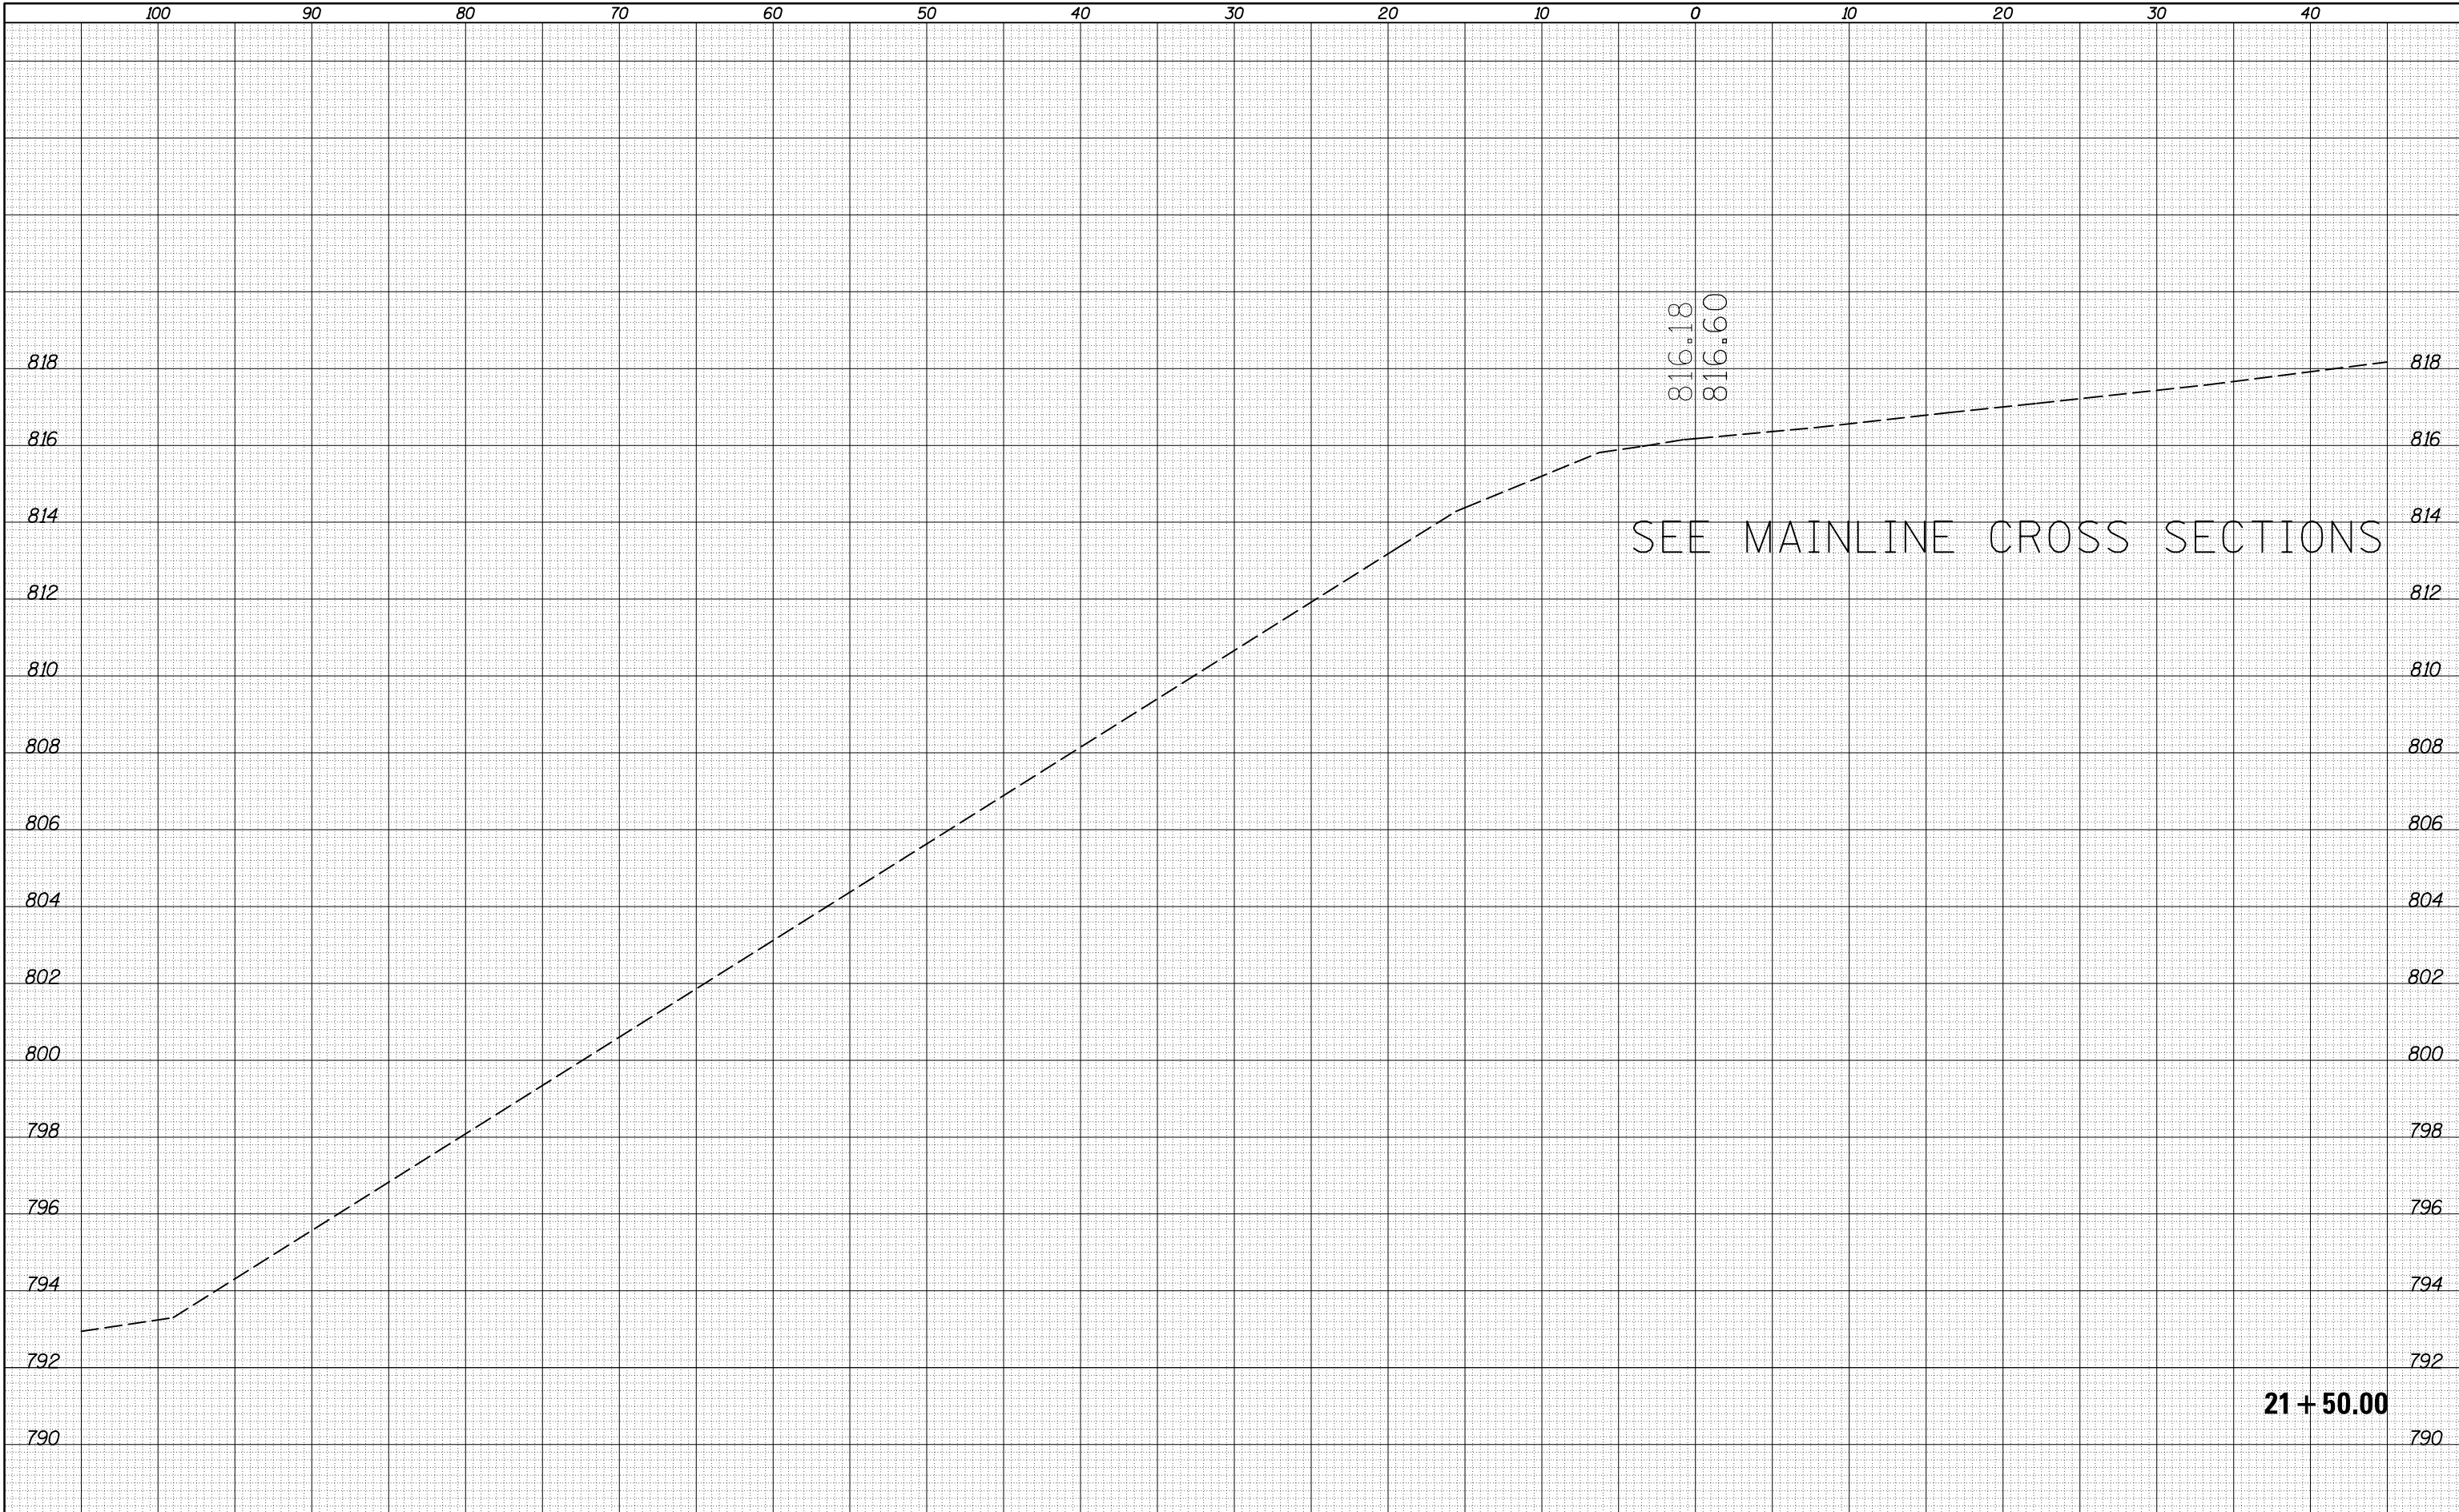

**21 + 50.00**

FILE NAME = c:\pw\_work\pwidth\detersbj\d0157116\0570570-sh-XS-Ramp\_E.dgn

USER NAME = detersbj

DESIGNED -

DRAWN -

PLLOT SCALE = 10.0000 / in.

CHECKED -

PLLOT DATE = 8/13/2013

DATE -

REVISIED -

REVISIED -

REVISIED -

REVISIED -

**STATE OF ILLINOIS**  
**DEPARTMENT OF TRANSPORTATION**

**RAMP E CROSS SECTION SHEET**

SCALE: SHEET NO. 11 OF 20 SHEETS STA. 21+50.00 TO STA. 21+50.00

F.A.P. RTE.	SECTION	COUNTY	TOTAL SHEETS	SHEET NO.
704	57-20(HB,HB-1)BR-1	MCLEAN	440	364
		CONTRACT NO. 70570		
ILLINOIS FED. AID PROJECT				