


|              |  |
|--------------|--|
| DATE         |  |
| BY           |  |
| SURVEYED     |  |
| PLOTTED      |  |
| TEMPLATE     |  |
| AREAS        |  |
| CHECKED      |  |
| FINAL SURVEY |  |
| NOTE BOOK    |  |
| NO.          |  |

|                 |  |
|-----------------|--|
| DATE            |  |
| BY              |  |
| SURVEYED        |  |
| PLOTTED         |  |
| TEMPLATE        |  |
| AREAS           |  |
| CHECKED         |  |
| ORIGINAL SURVEY |  |
| NOTE BOOK       |  |
| NO.             |  |

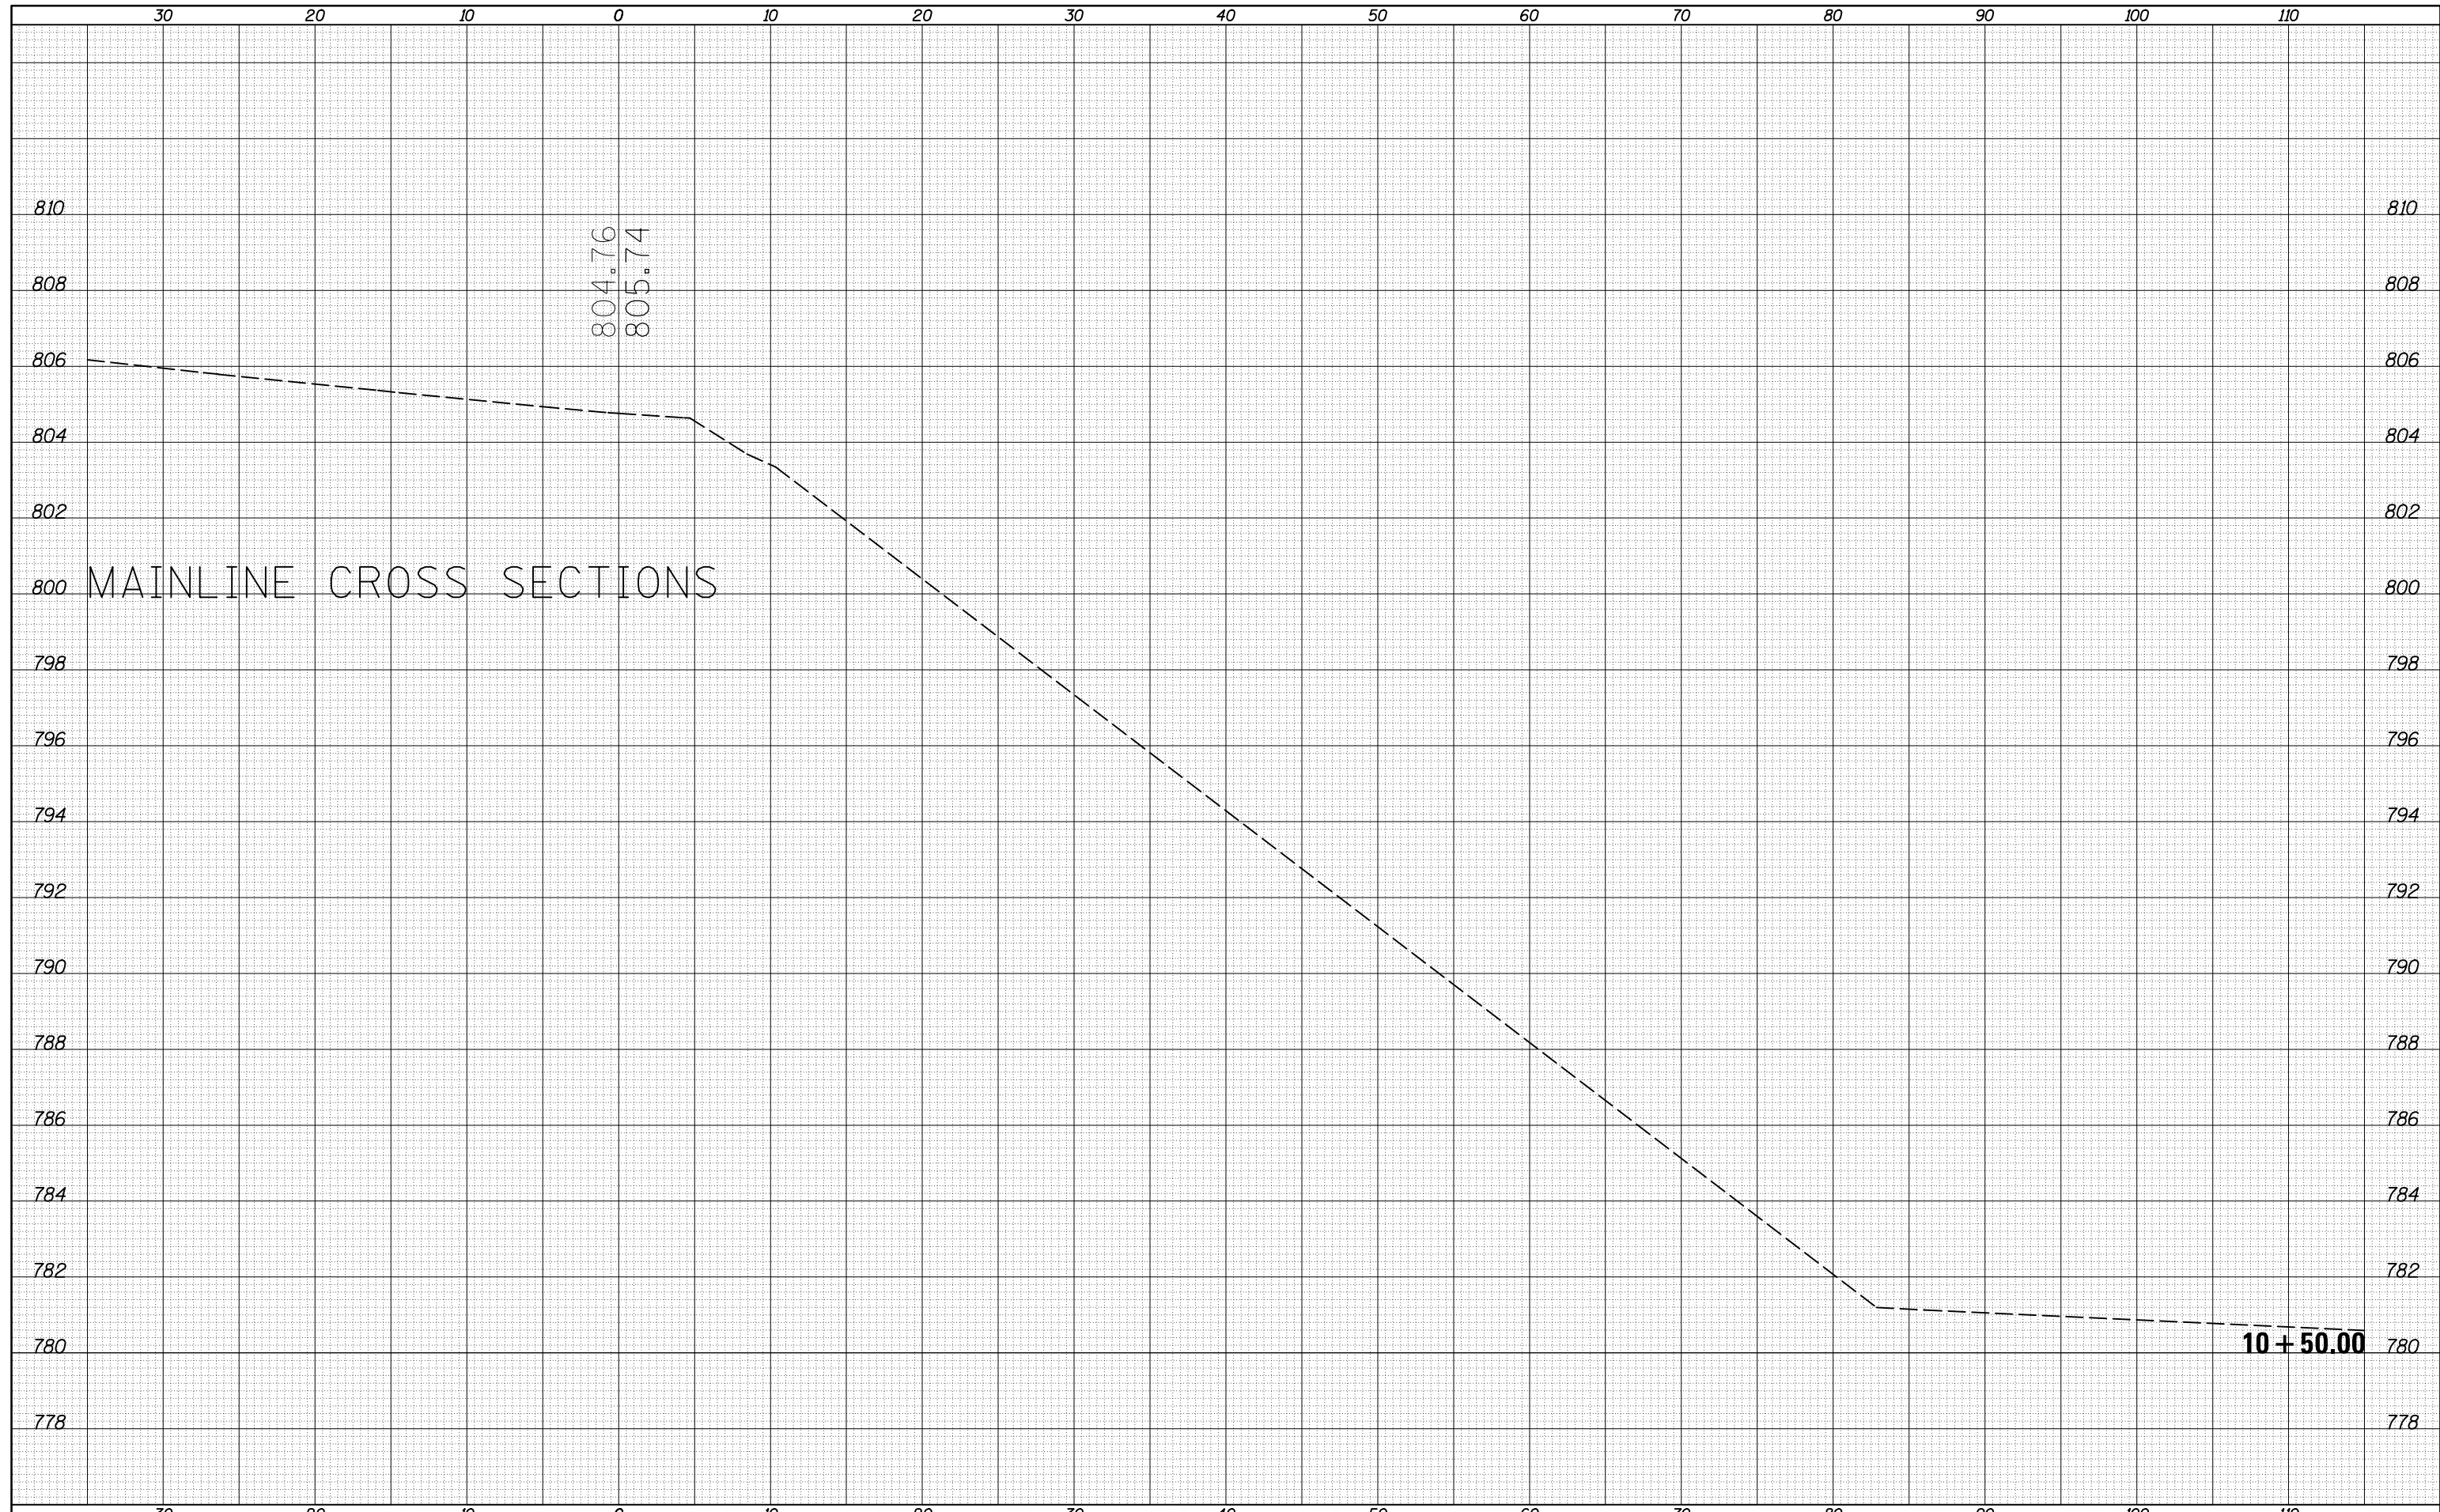

FILE NAME = c:\pw\_work\pwidot\detersbj\d0157116\0570570-sh-XS-Ramp\_F.dgn

|                             |            |           |
|-----------------------------|------------|-----------|
| USER NAME = detersbj        | DESIGNED - | REVISED - |
|                             | DRAWN -    | REVISED - |
| PLOT SCALE = 10.0000' / in. | CHECKED -  | REVISED - |
| PLOT DATE = 8/13/2013       | DATE -     | REVISED - |

**STATE OF ILLINOIS  
DEPARTMENT OF TRANSPORTATION**

**RAMP F CROSS SECTION SHEET**

SCALE: SHEET NO. 3 OF 19 SHEETS STA. 10+50.00 TO STA. 10+50.00

| F.A.P. RTE.        | SECTION            | COUNTY | TOTAL SHEETS | SHEET NO. |
|--------------------|--------------------|--------|--------------|-----------|
| 704                | 57-20(HB,HB-1)BR-1 | MCLEAN | 440          | 376       |
| CONTRACT NO. 70570 |                    |        |              |           |