


DATE	
BY	
FINAL SURVEY	SURVEYED
NOTE BOOK	PLOTTED
NO.	TEMPLATE
	AREAS
	CHECKED

DATE	
BY	
ORIGINAL SURVEY	SURVEYED
NOTE BOOK	PLOTTED
NO.	TEMPLATE
	AREAS
	CHECKED

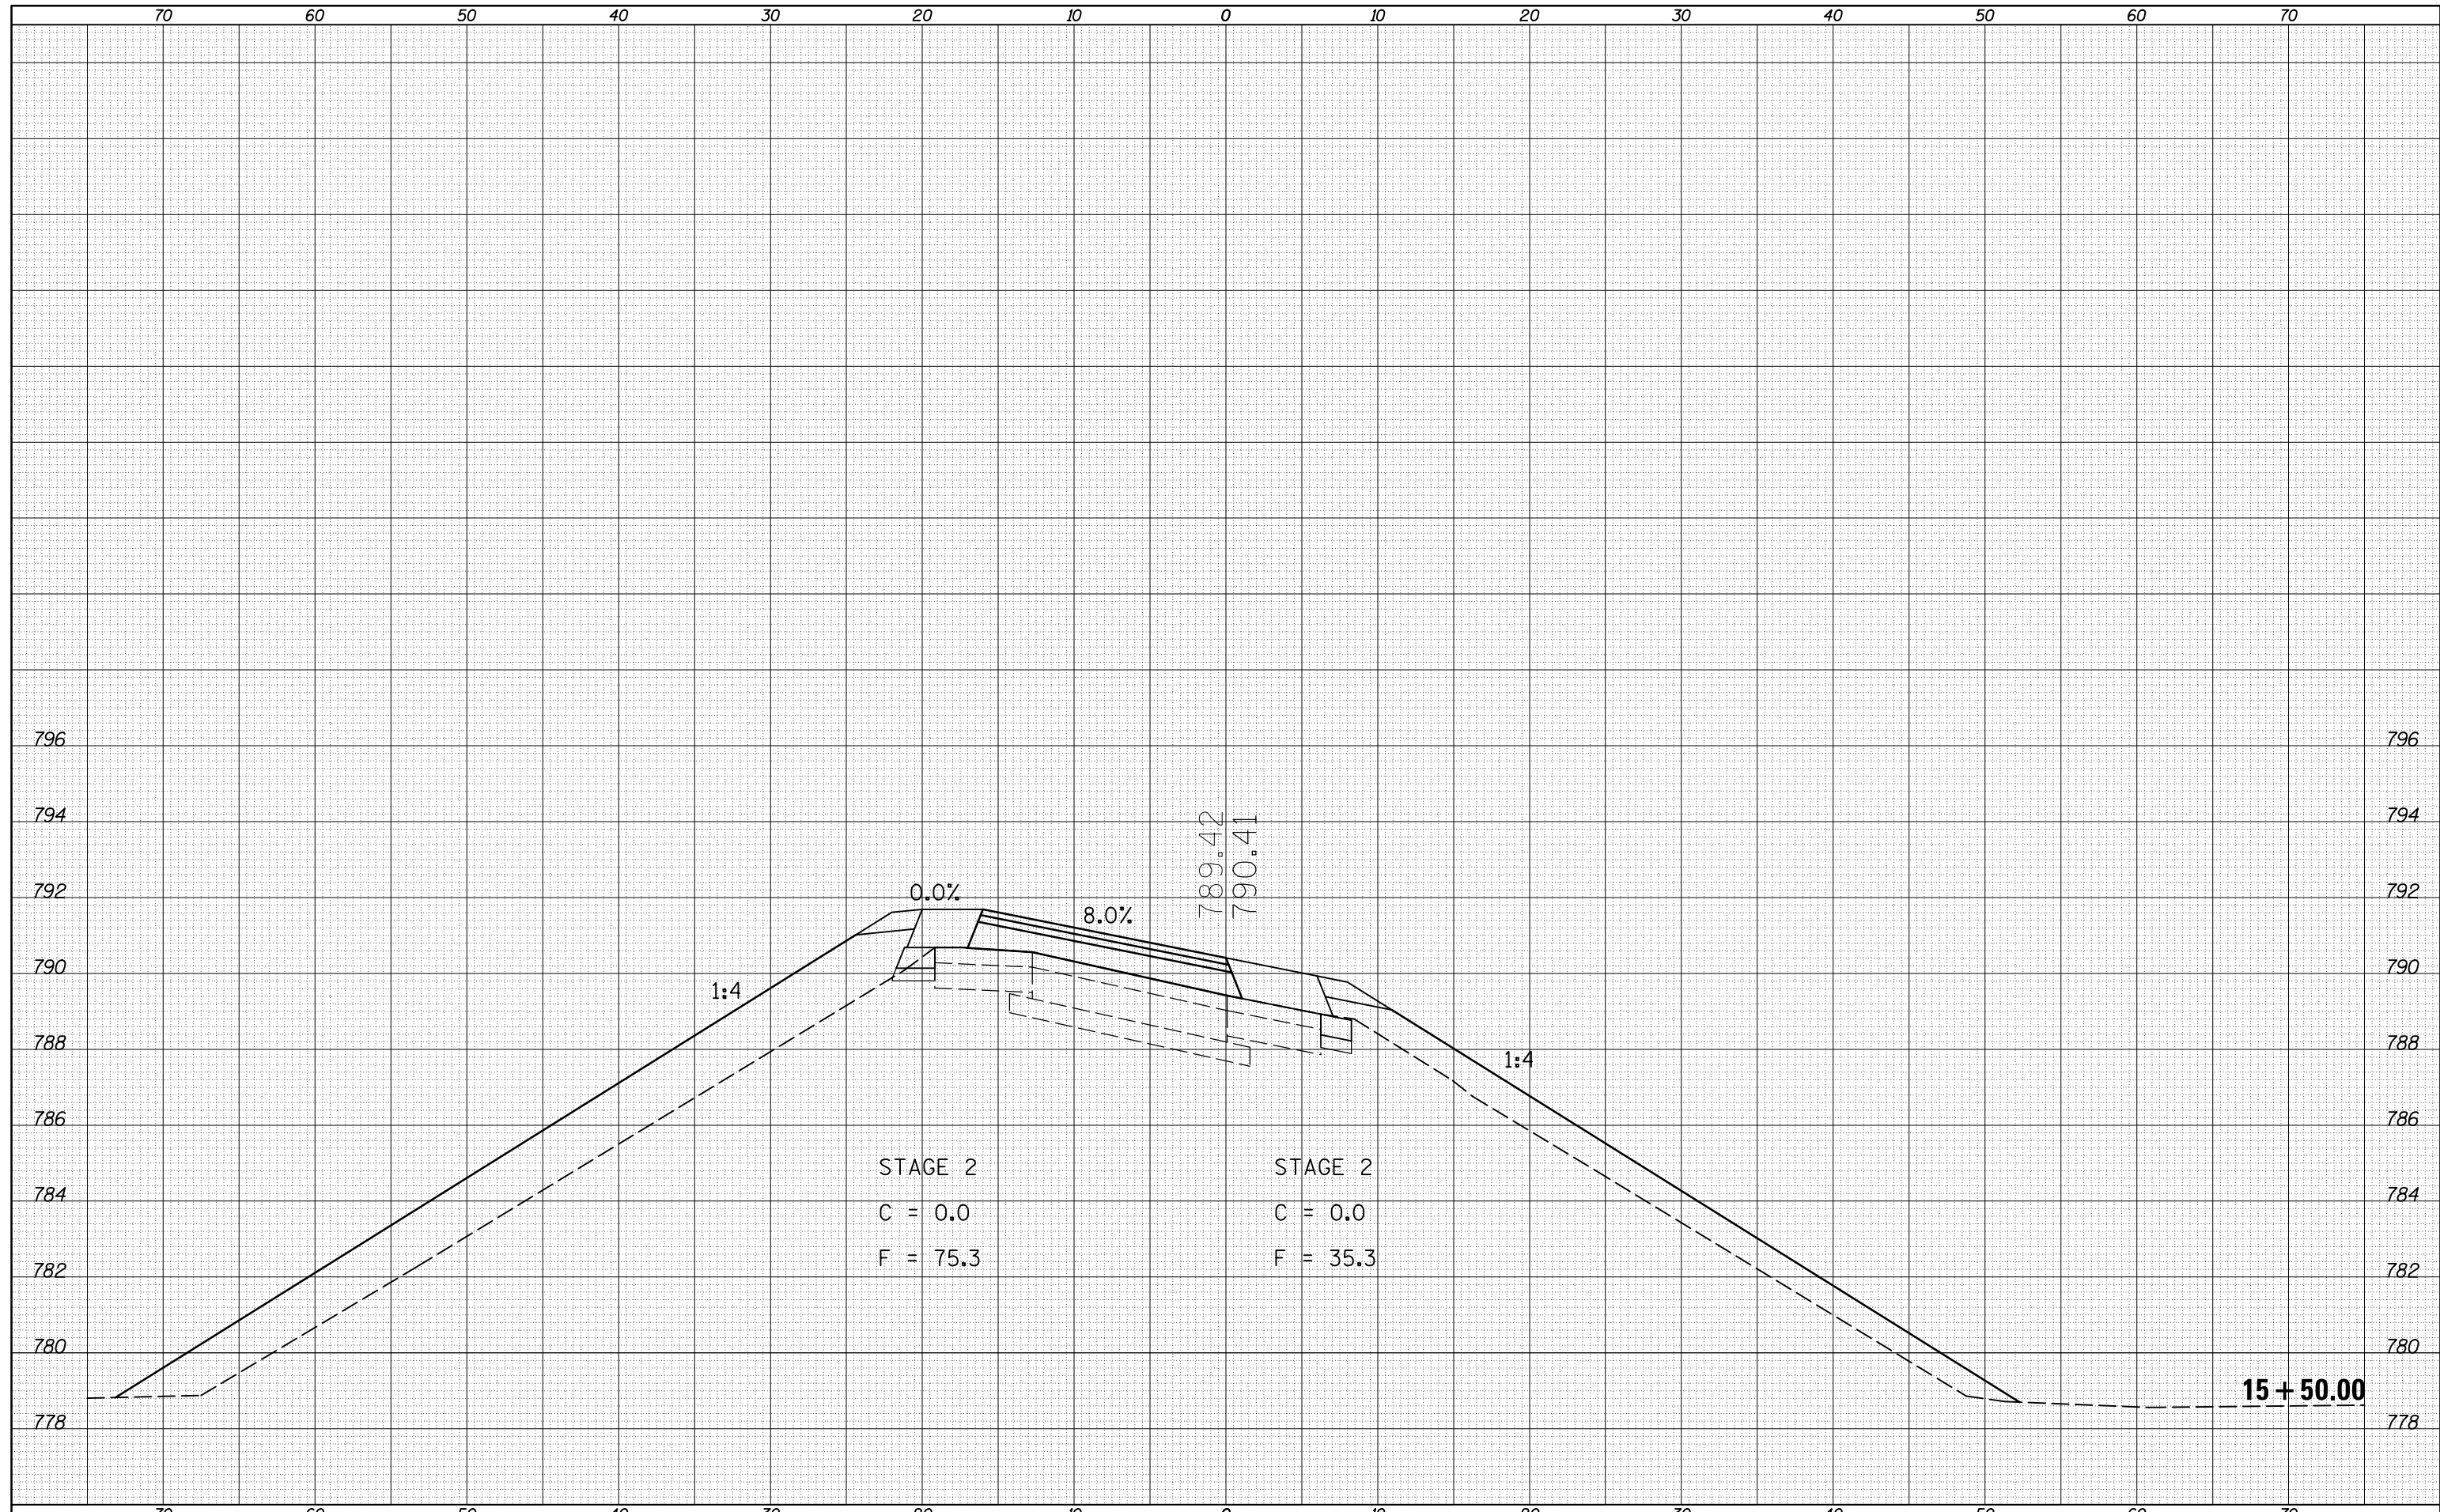

FILE NAME =	USER NAME = detersbj	DESIGNED -	REVISED -	STATE OF ILLINOIS DEPARTMENT OF TRANSPORTATION	RAMP F CROSS SECTION SHEET	F.A.P. RTE.	SECTION	COUNTY	TOTAL SHEETS	SHEET NO.
c:\pw_work\pwidot\detersbj\0157116\0570570-sh-XS-Ramp_F.dgn		DRAWN -	REVISED -			704	57-20(HB,HB-1)BR-1	MCLEAN	440	386
PLOT SCALE = 10.0000' / in.		CHECKED -	REVISED -			CONTRACT NO. 70570				
PLOT DATE = 8/13/2013		DATE -	REVISED -			ILLINOIS FED. AID PROJECT				
				SCALE:		SHEET NO. 13 OF 19 SHEETS		STA. 15+50.00 TO STA. 15+50.00		