


DATE	
BY	
FINAL SURVEY	SURVEYED
NOTE BOOK	PLOTTED
NO.	TEMPLATE
	AREAS CHECKED
	AREAS CHECKED

DATE	
BY	
ORIGINAL SURVEY	SURVEYED
NOTE BOOK	PLOTTED
NO.	TEMPLATE
	AREAS CHECKED
	AREAS CHECKED

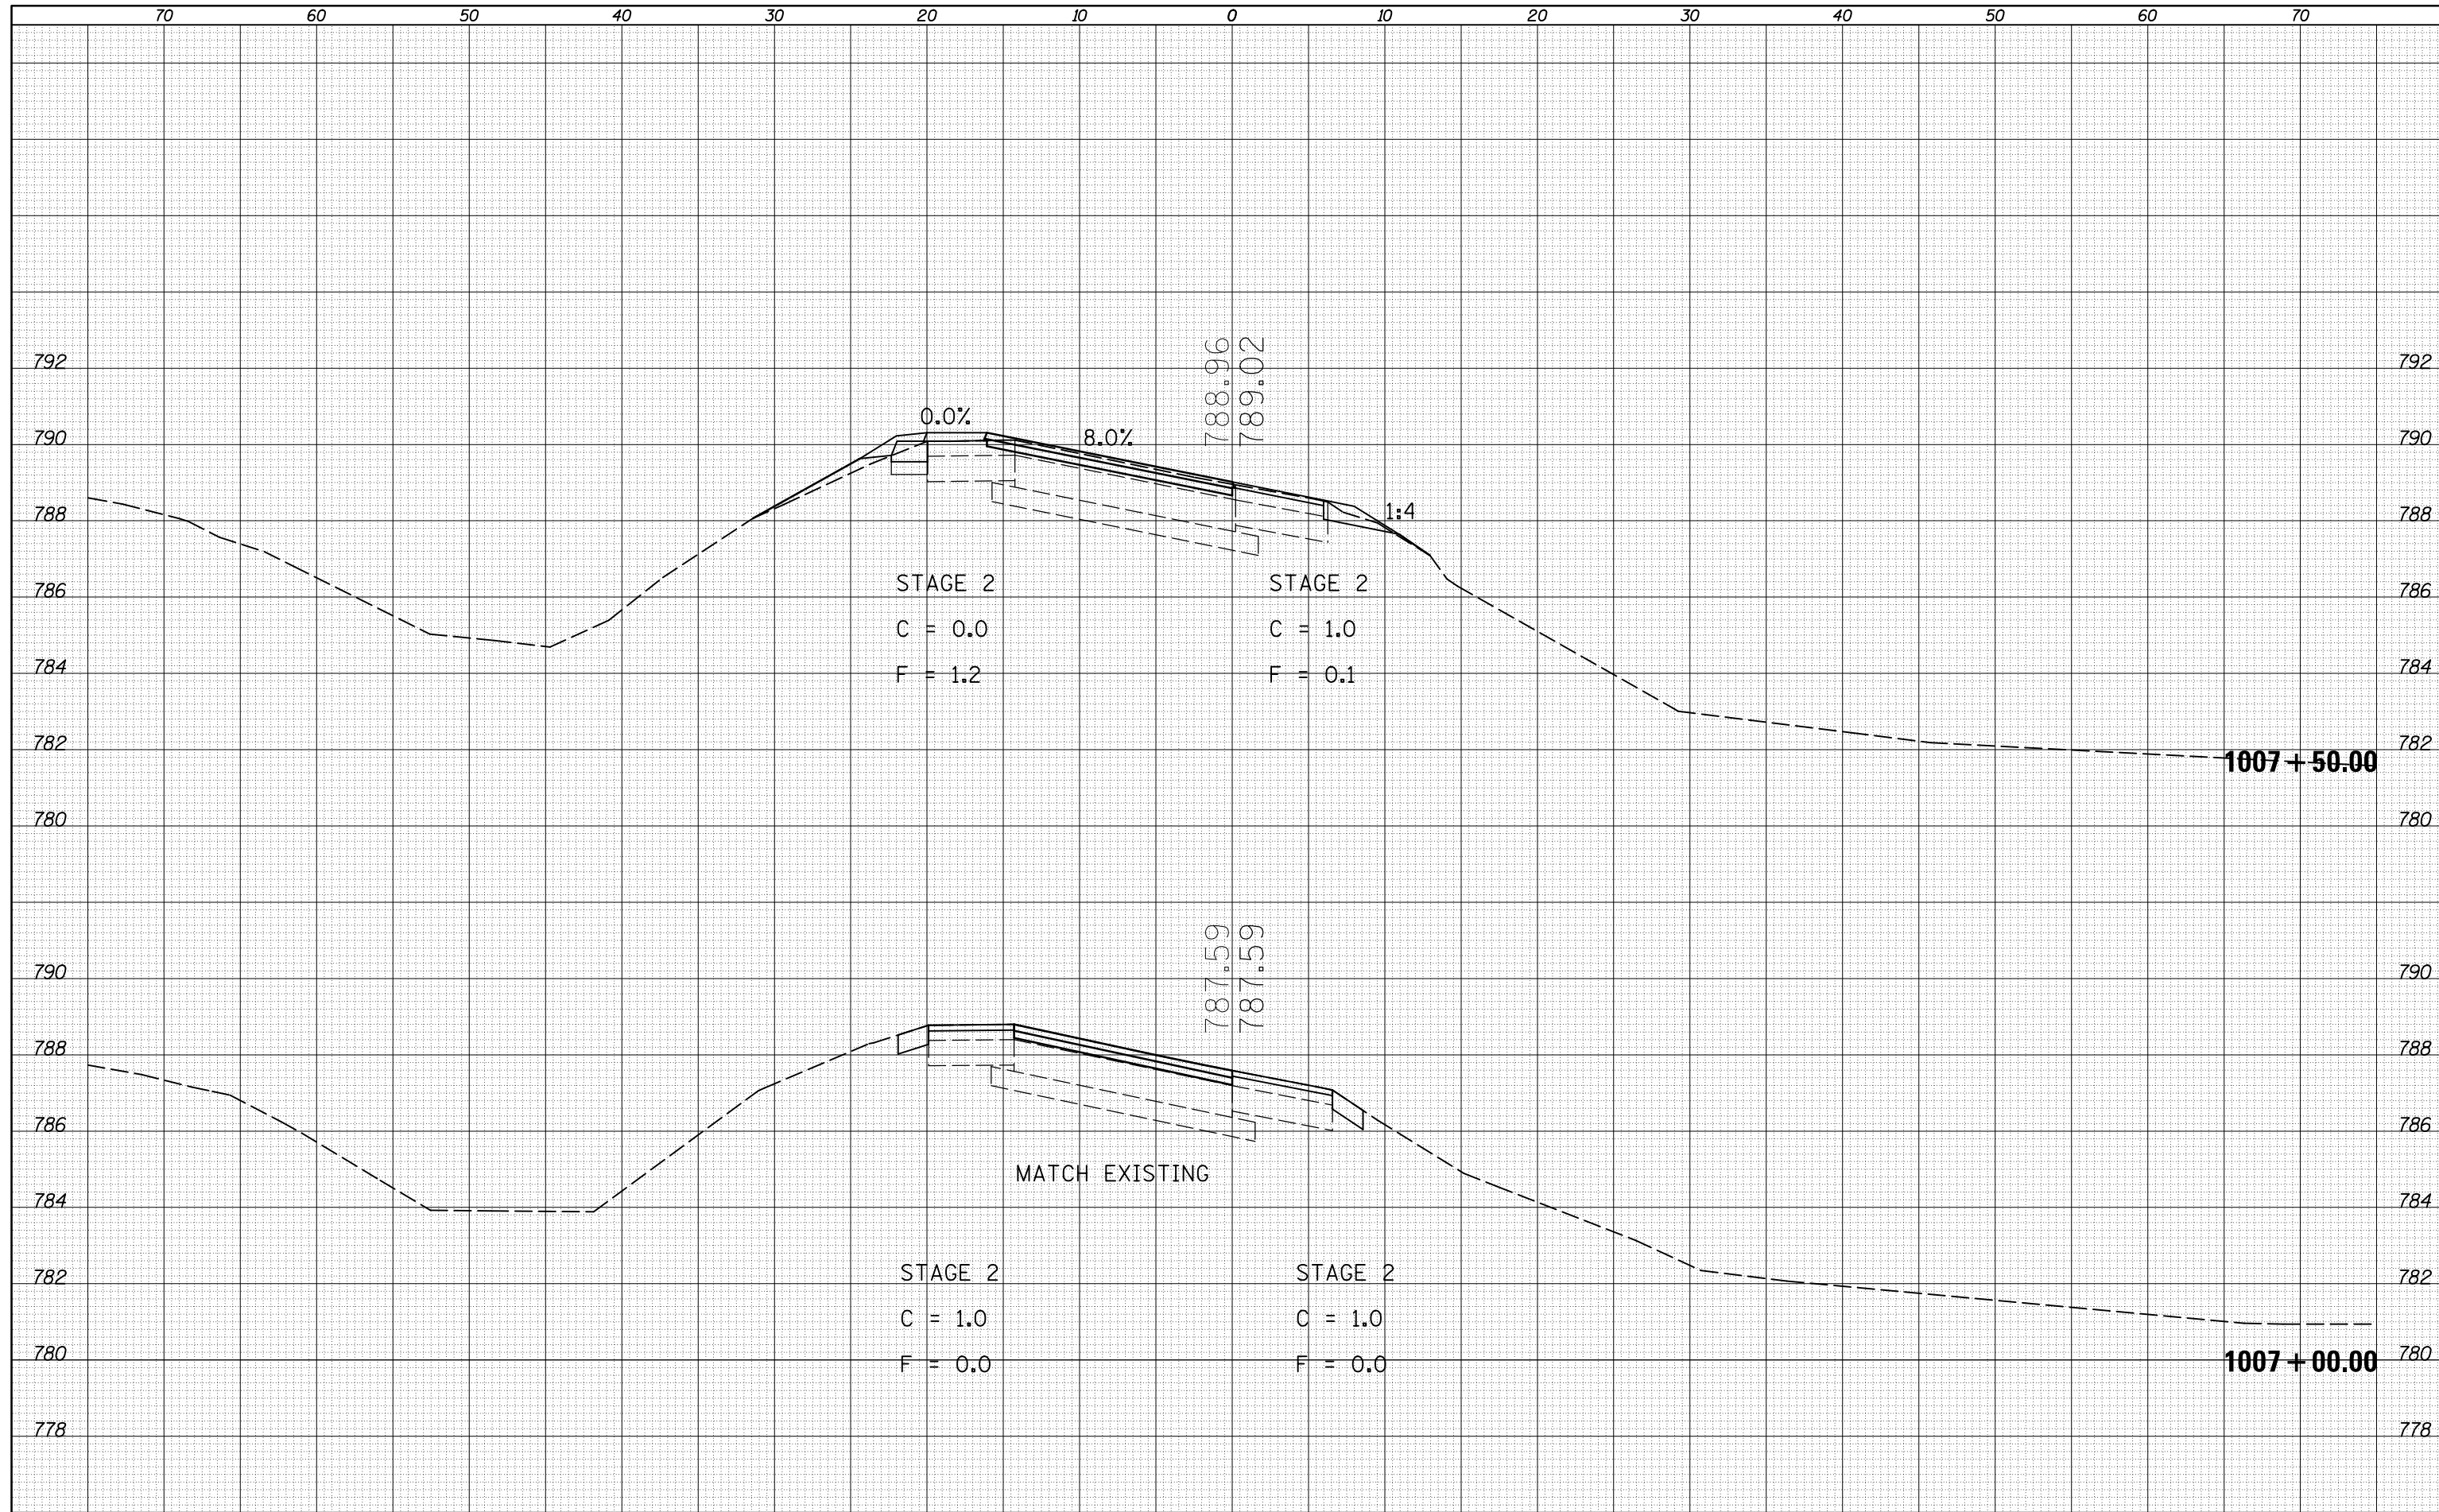

FILE NAME =
c:\pwork\pwork\detersbj\0157116\0570570-sh-XS-Ramp..J.dgn

USER NAME = detersbj
DESIGNED -
DRAWN -
CHECKED -
DATE -

REVIS
REVIS
REVIS
REVIS

DESIGNED -
DRAWN -
CHECKED -
DATE -

STATE OF ILLINOIS
DEPARTMENT OF TRANSPORTATION

RAMP J CROSS SECTION SHEET

SCALE: SHEET 1 OF 35 SHEETS STA. 1007+00.00 TO STA. 1007+50.00

F.A.P. RTE.	SECTION	COUNTY	TOTAL SHEETS	SHEET NO.
704	57-20(HB,HB-1)BR-1	MCLEAN	440	393
CONTRACT NO. 70570			ILLINOIS FED. AID PROJECT	