


DATE	
BY	
SURVEYED	
PLOTTED	
TEMPLATE	
AREAS	
CHECKED	
FINAL SURVEY	
NOTE BOOK	
NO.	

DATE	
BY	
SURVEYED	
PLOTTED	
TEMPLATE	
AREAS	
CHECKED	
ORIGINAL SURVEY	
NOTE BOOK	
NO.	

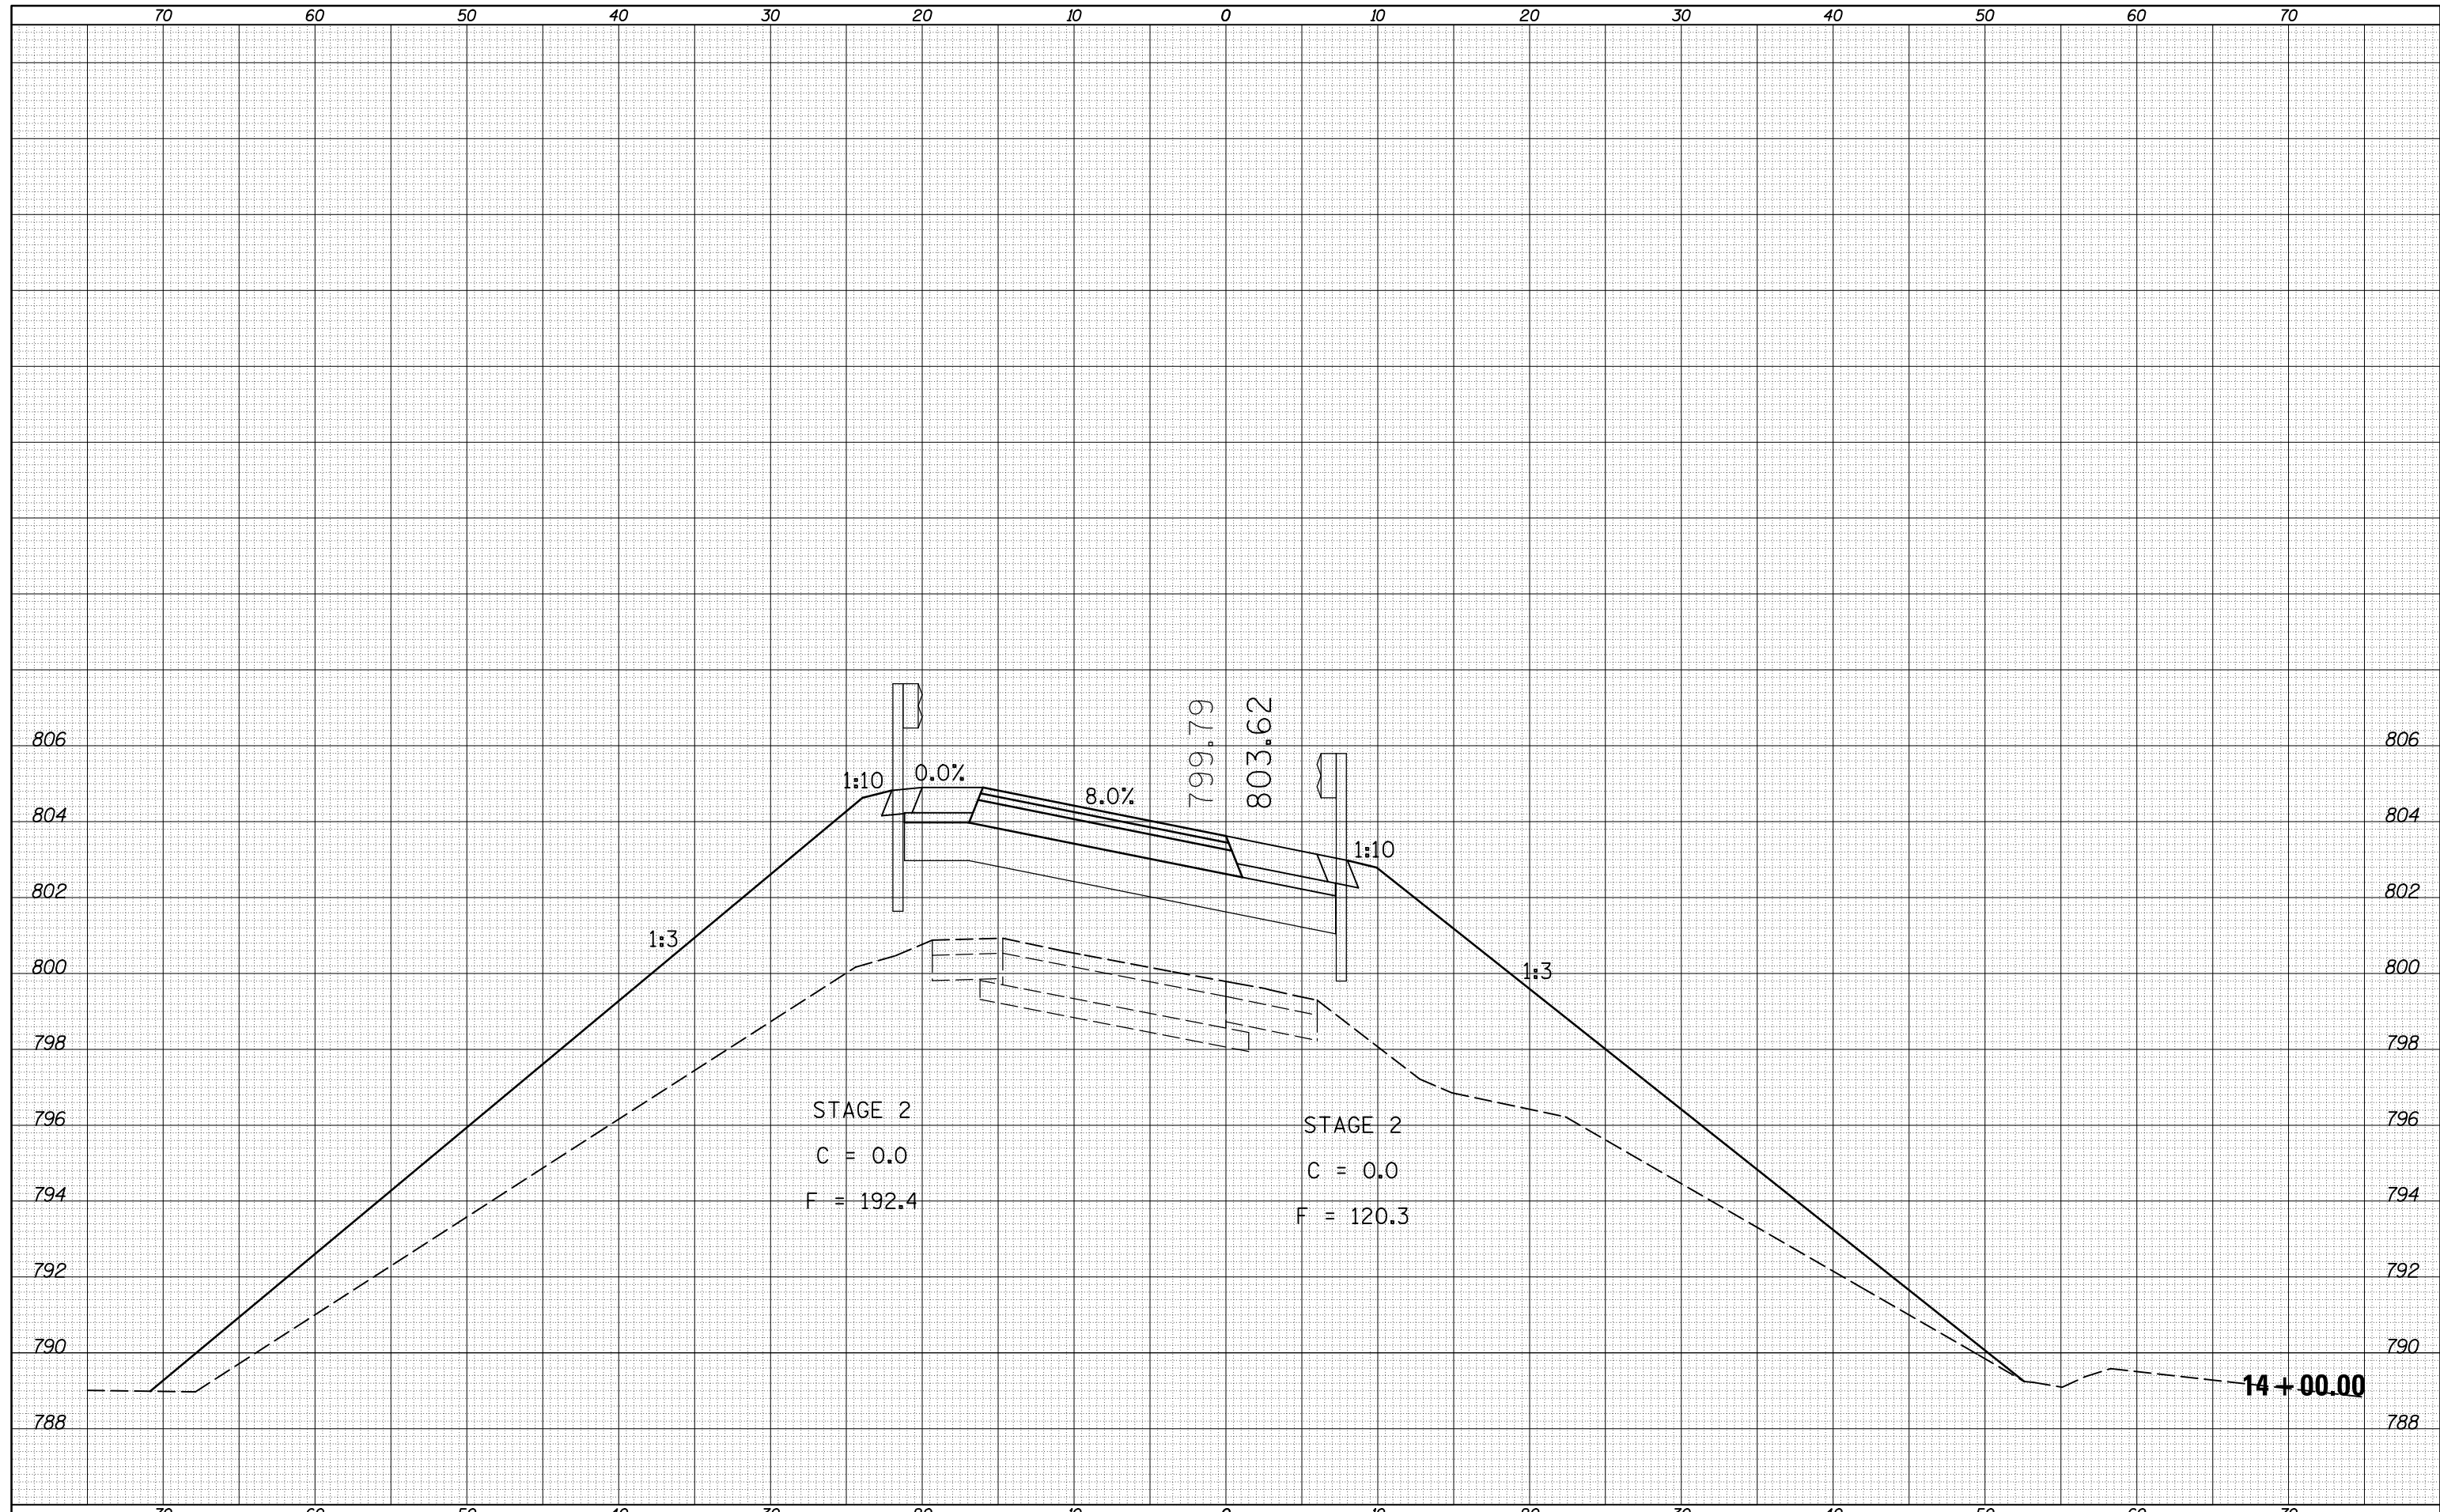

STAGE 2
C = 0.0
F = 192.4

STAGE 2
C = 0.0
F = 120.3

FILE NAME = c:\pw_work\pwidot\detersbj\d0157116\0570570-sh-XS-Ramp_N.dgn

USER NAME = detersbj	DESIGNED -	REVISED -
	DRAWN -	REVISED -
PLOT SCALE = 10.0000' / in.	CHECKED -	REVISED -
PLOT DATE = 8/13/2013	DATE -	REVISED -

STATE OF ILLINOIS
DEPARTMENT OF TRANSPORTATION

RAMP N CROSS SECTION SHEET
SCALE: SHEET 9 OF 13 SHEETS STA. 14+00.00 TO STA. 14+00.00

F.A.P. RTE.	SECTION	COUNTY	TOTAL SHEETS	SHEET NO.
704	57-20(HB,HB-1)BR-1	MCLEAN	440	436
CONTRACT NO. 70570				

ILLINOIS FED. AID PROJECT