



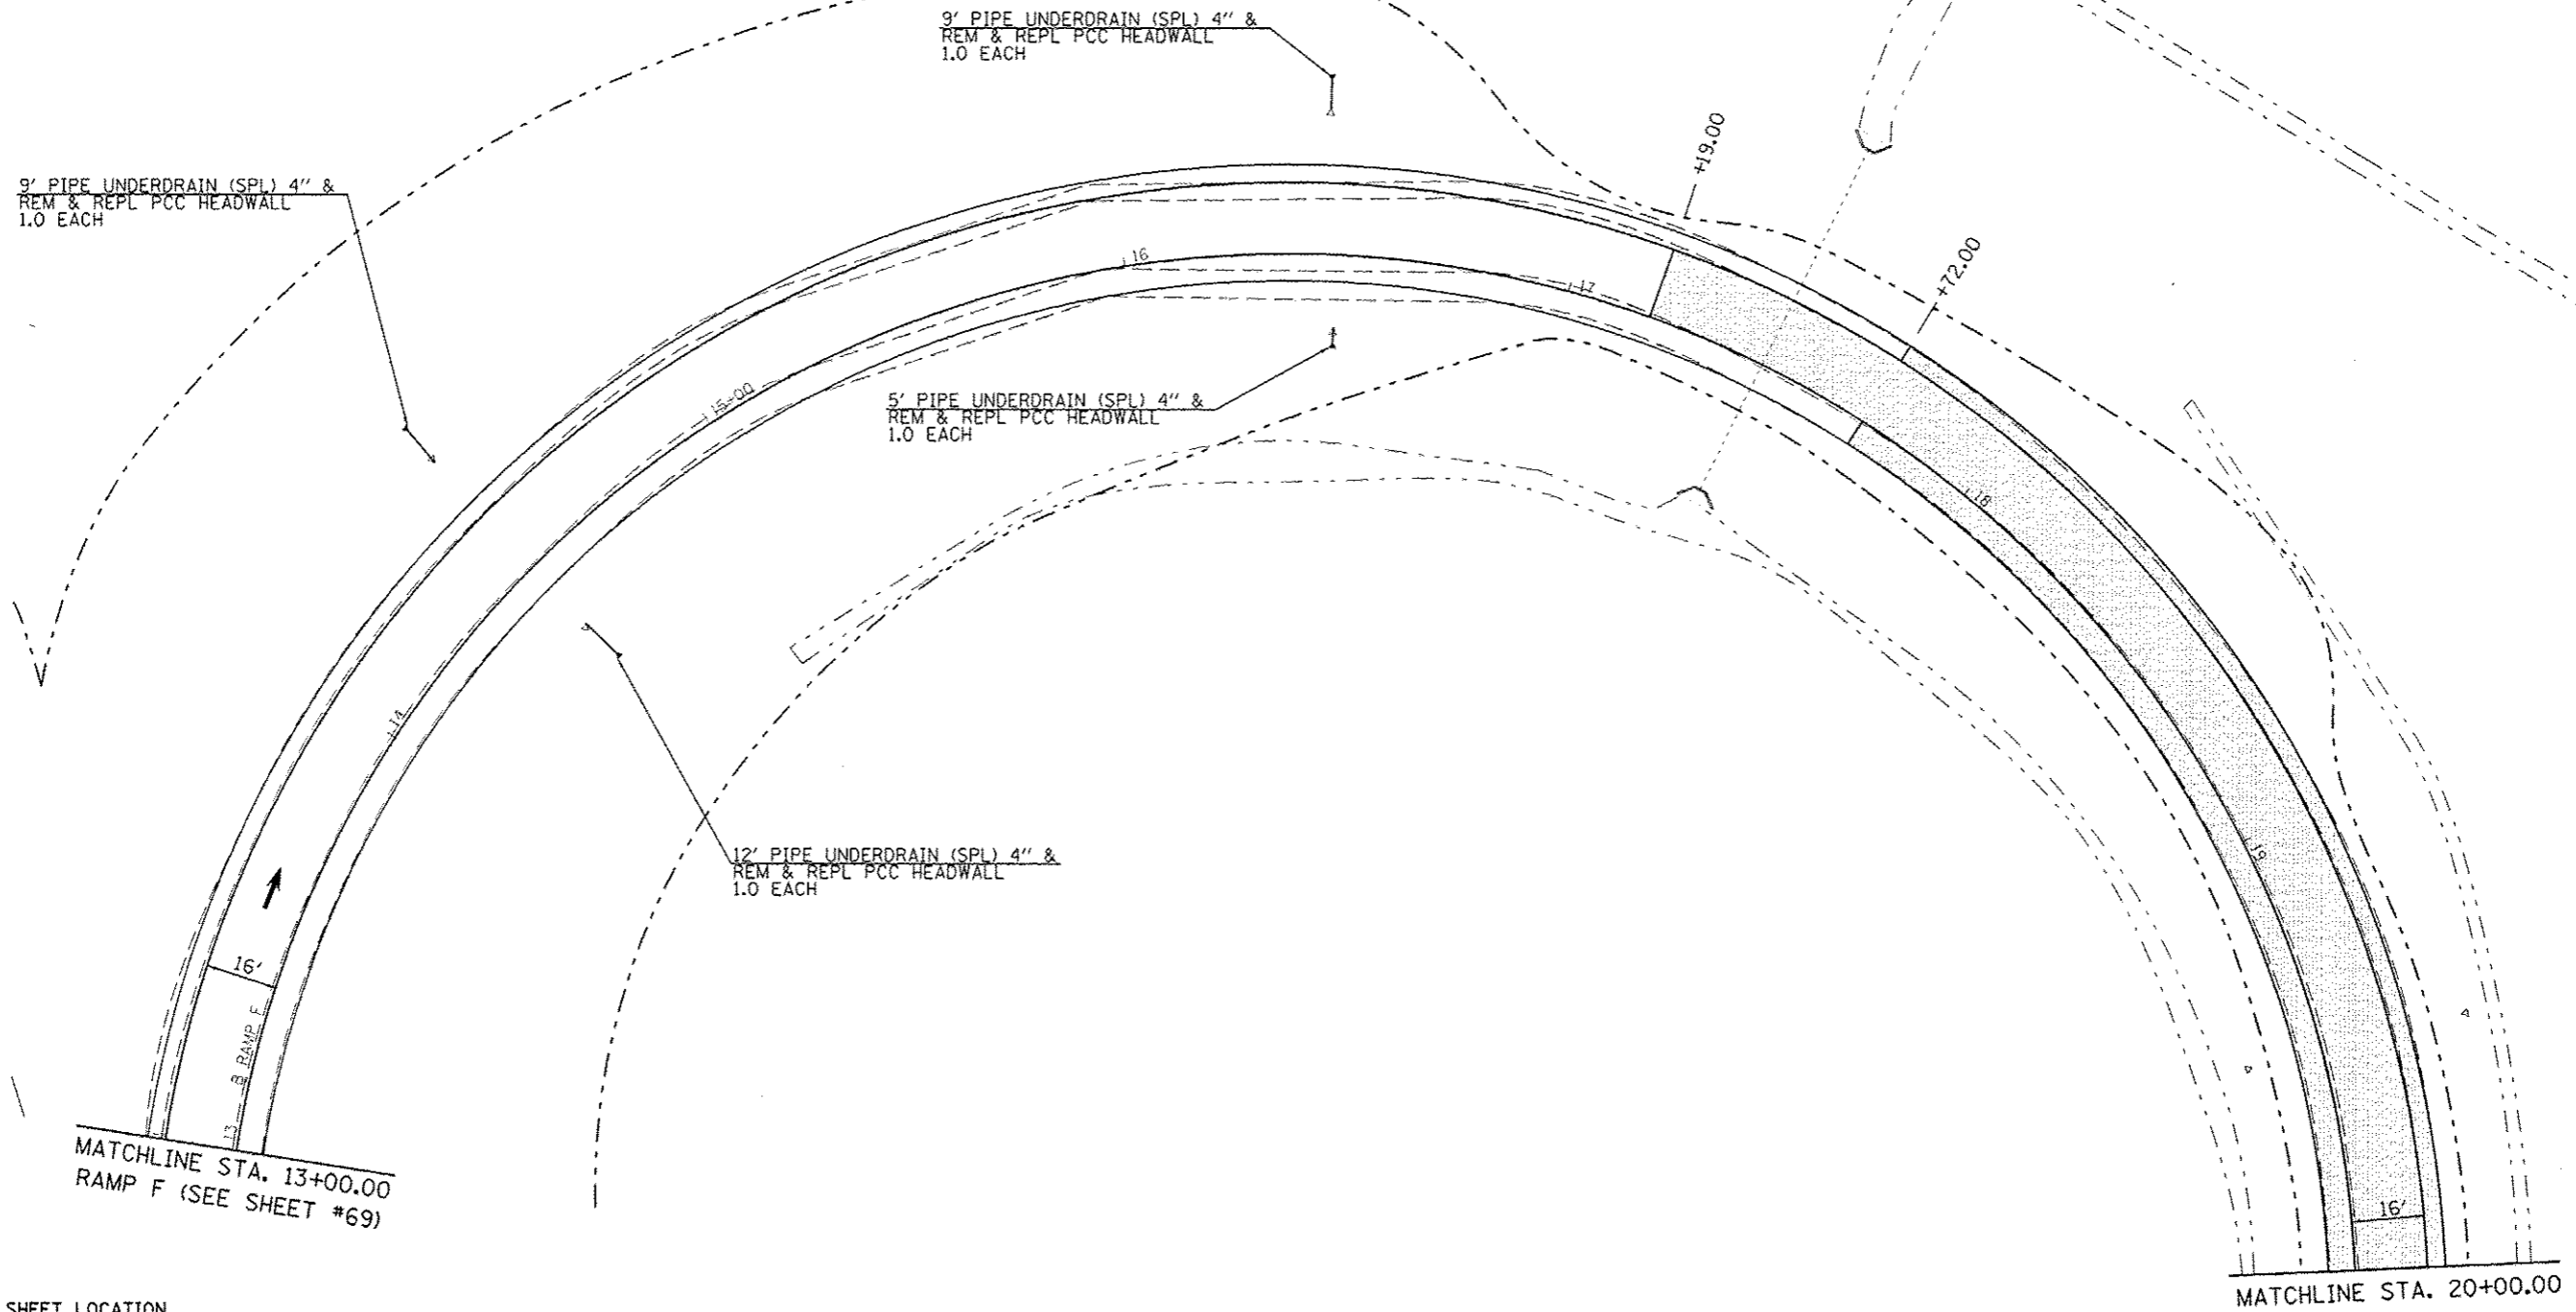

H.M.A. SURFACE REM., BUTT JOINT



PLAN SHEET LOCATION

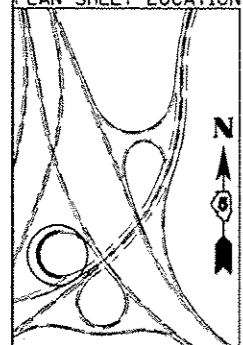

FILE NAME :	USER NAME : detarsbj	DESIGNED -	REVISED -	STATE OF ILLINOIS DEPARTMENT OF TRANSPORTATION	PLAN SHEET RAMP F			F.A.P. RTE.	SECTION	COUNTY	TOTAL SHEETS	SHEET NO.		
c:\pw\work\pavdat\detarsbj\00157116\097070\70-sh1-plan.dgn		DRAWN -	REVISED -		SCALE:	SHEET 1	OF 2 SHEETS	STA. 13+00.00	TO STA. 20+00.00	704	57-20(HB,HB-1)BR-1	MCLEAN	440	86
PLOT SCALE = 10.0000' / 1" .		CHECKED -	REVISED -		CONTRACT NO. 70570									
PLOT DATE = 9/9/2013		DATE -	REVISED -		ILLINOIS FED. AID PROJECT									