


HMA SURFACE REMOVAL TABLE

STATION	HMA SURFACE REMOVAL DEPTH	
	LT	RT
	(INCHES)	(INCHES)
621+50.00	1.50	1.50
621+80.00	0.75	0.75
622+50.00	0.75	0.75
623+00.00	0.75	0.75
623+50.00	0.75	0.75
624+00.00	0.75	0.75
624+50.00	0.75	0.75
625+00.00	0.75	0.75
625+50.00	0.75	0.75
625+68.00	0.75	0.75
628+34.00	0.75	0.75
628+50.00	0.75	0.75
629+00.00	0.75	0.75
629+50.00	1.00	0.75
630+00.00	1.50	0.75
630+50.00	1.75	1.00
631+00.00	1.50	1.00
631+50.00	1.50	1.00
632+00.00	1.50	1.50
632+20.00	1.50	1.50
632+50.00	1.50	1.50

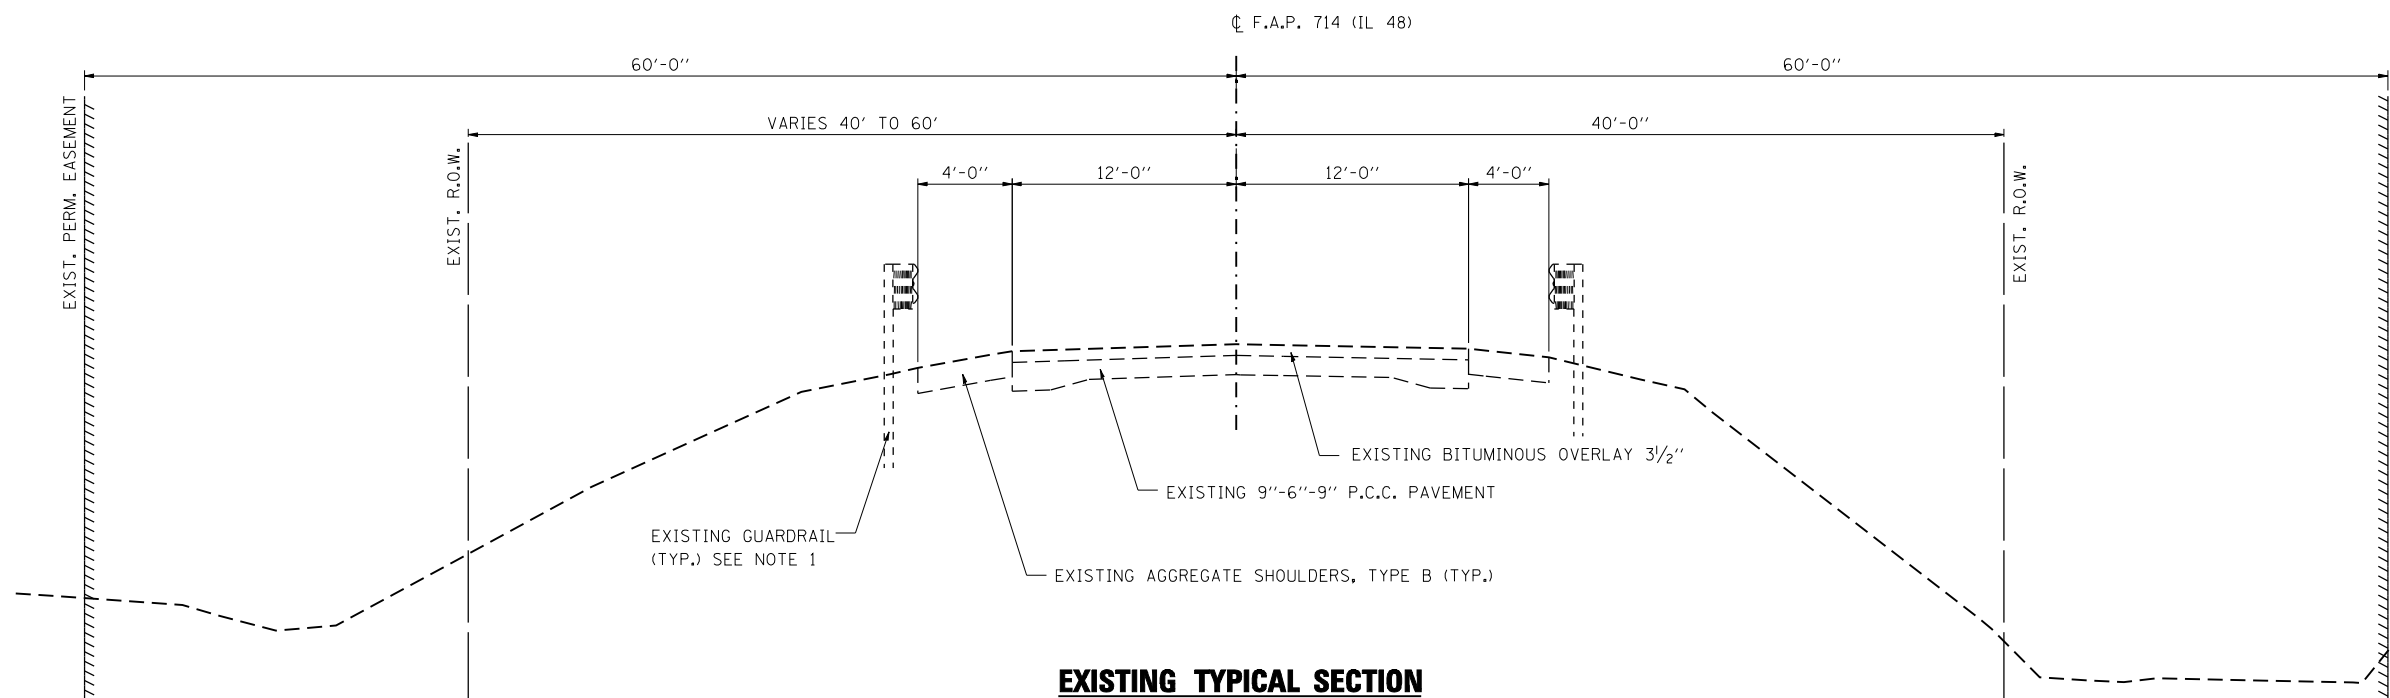

NOTES:

- EXISTING GUARDRAIL FROM STA. 625+08 TO STA. 628+75, LT. AND STA. 625+08 TO STA. 628+75, LT. STA. 624+11 TO STA. 628+94, RT.
- AGGREGATE WEDGE SHOULDER, TYPE B LEFT SHOULDER VARIES FROM 5'-5" AT STA. 621+50 TO 4'-0" AT STA. 621+80 AND FROM 4'-0" AT STA. 632+20 TO 5'-4" AT STA. 632+50. RIGHT SHOULDER VARIES FROM 4'-4" AT STA. 621+50 TO 4'-0" AT STA. 621+80 AND FROM 4'-0" AT STA. 632+20 TO 5'-6" AT STA. 632+50.
- SEE SCHEDULE OF QUANTITIES FOR LEVELING BINDER, BINDER COURSE AND SURFACE COURSE THICKNESSES.

