


PLAN	SURVEYED	BY	DATE
	PLOTTED		
	GRADES CHECKED		
	STRUCTURE NOTATIONS CHECKED		
	NOTE BOOK NO.		
	CADD FILE NAME		

PROFILE	SURVEYED	BY	DATE
	PLOTTED		
	GRADES CHECKED		
	STRUCTURE NOTATIONS CHECKED		
	NOTE BOOK NO.		
	CADD FILE NAME		

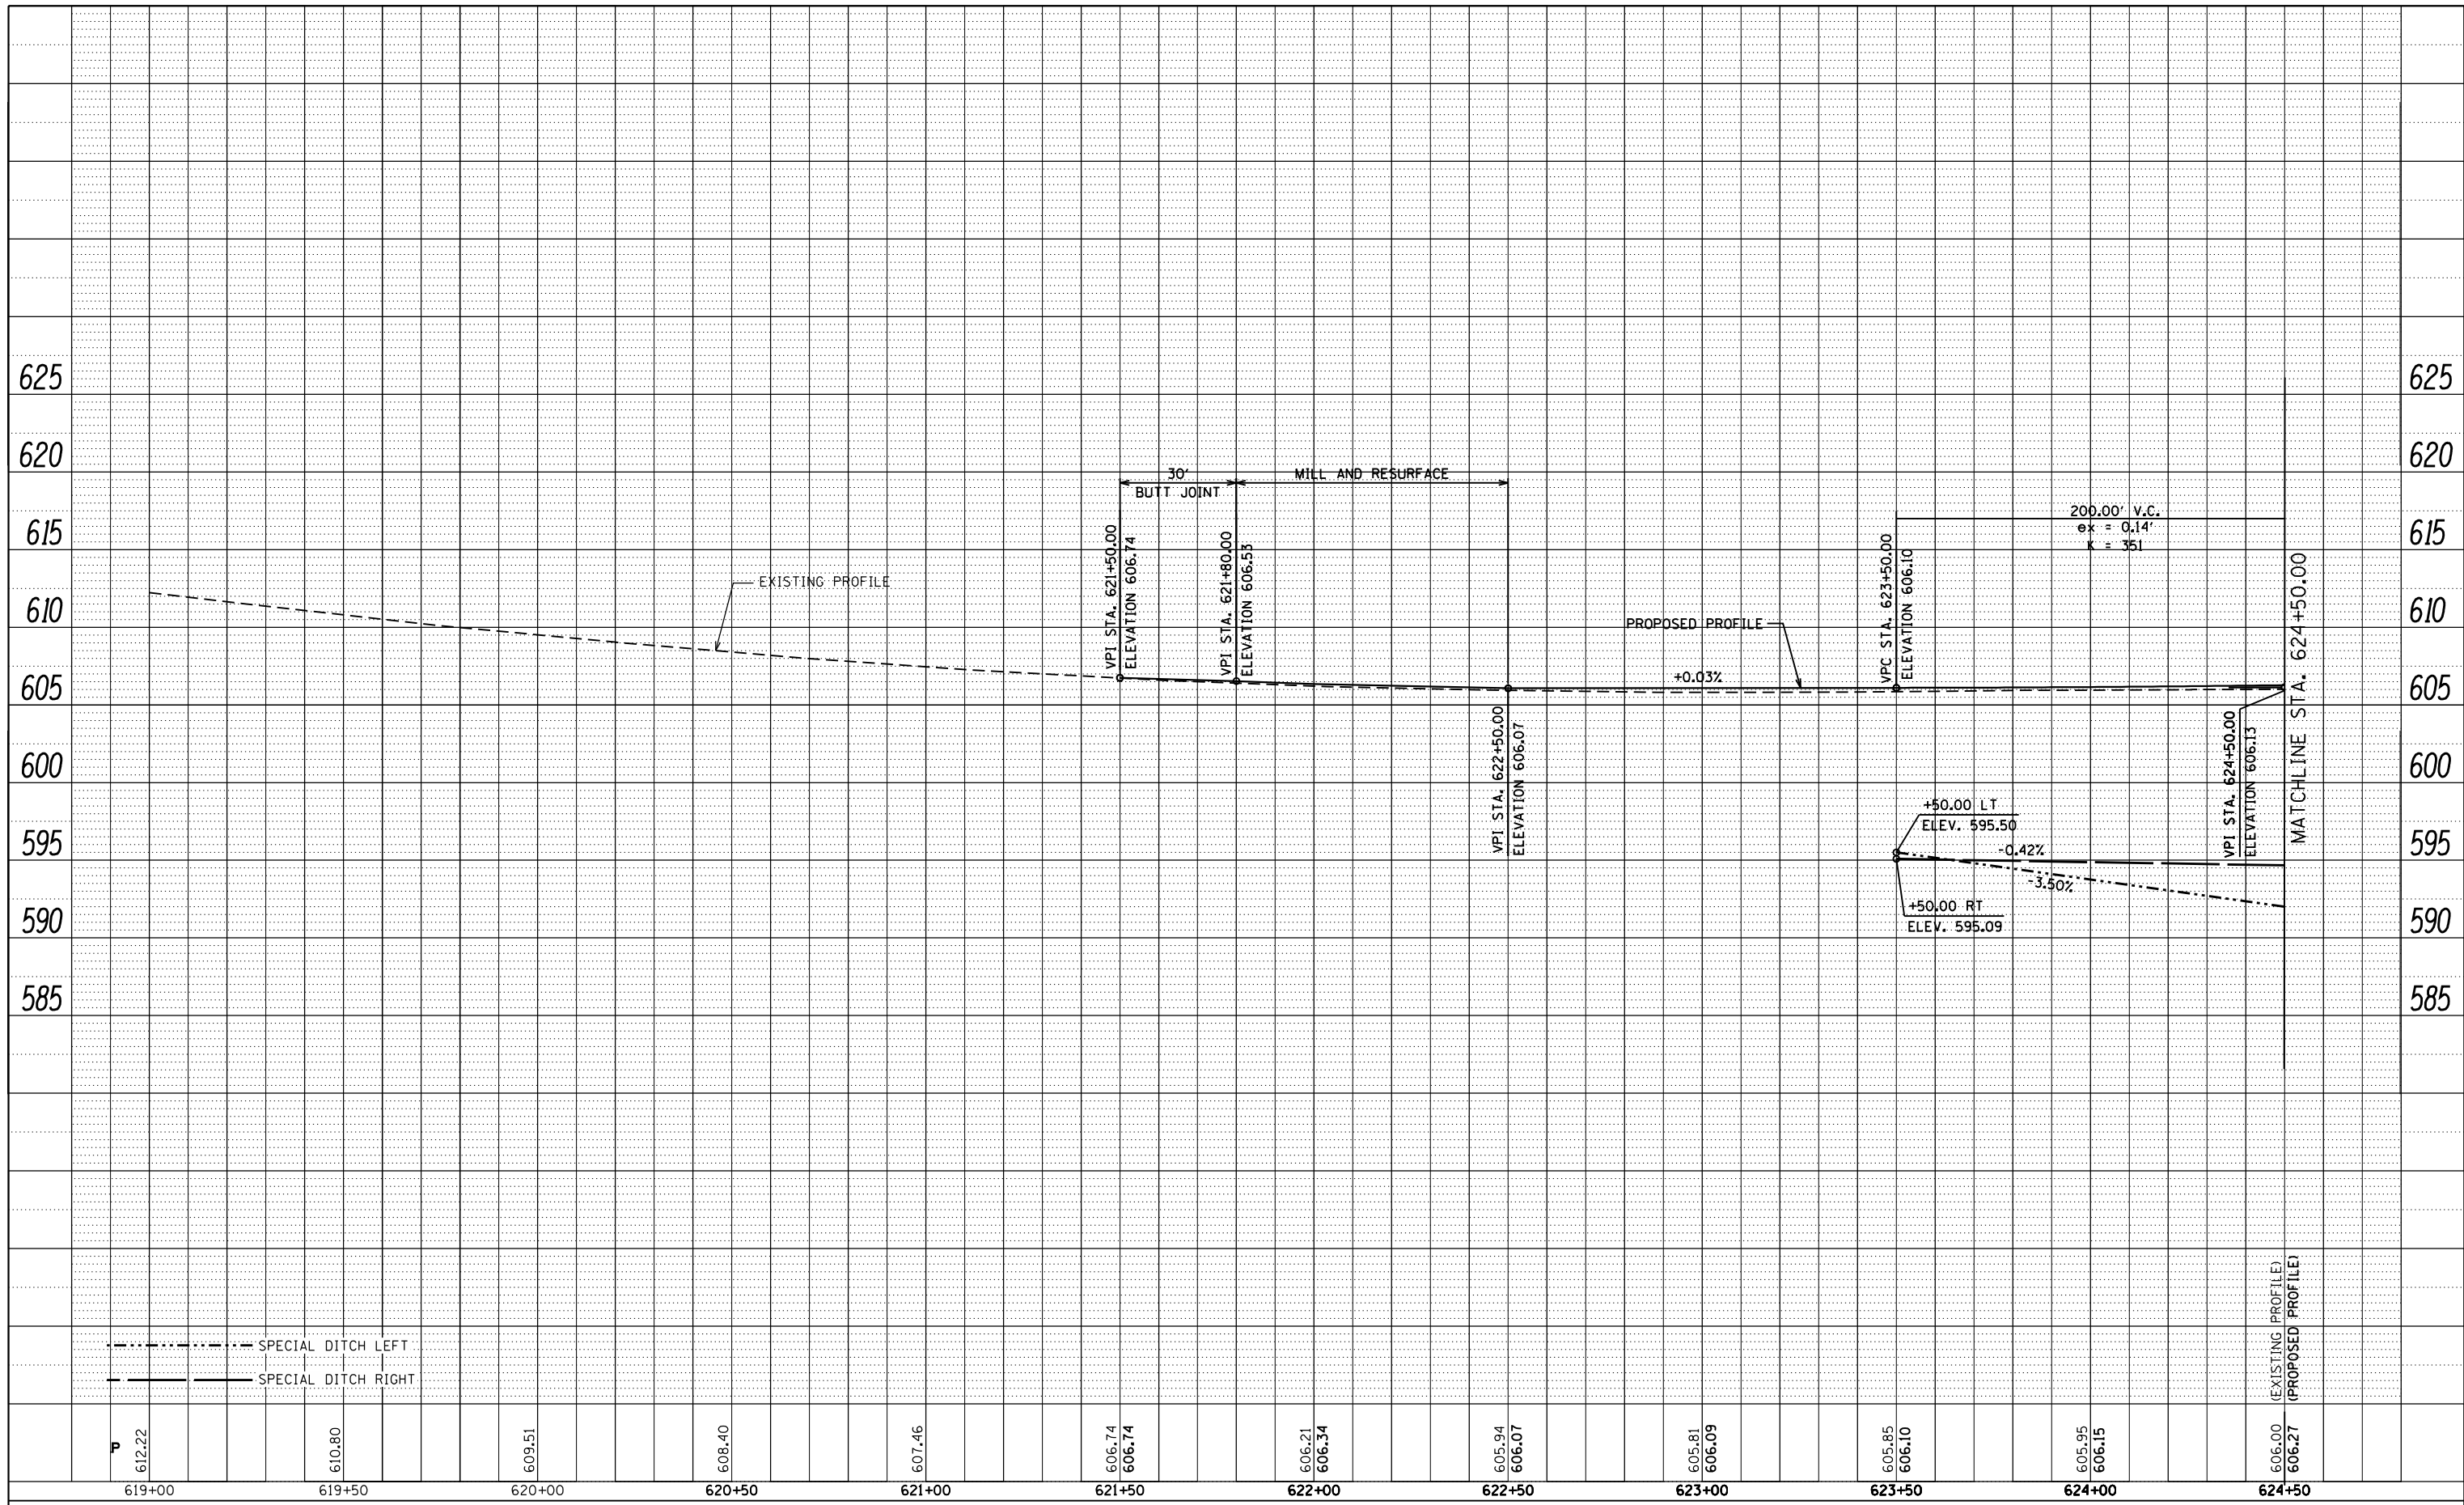

design firm
no. 184001036

engineers • planners • land surveyors

USER NAME = gjameson	DESIGNED -	REVISED
FILE NAME = D672A61-SHT-PROFILE.dgn	CHECKED -	REVISED
PLOT SCALE = 40,0000' / IN.	DRAWN -	REVISED
PLOT DATE = 8/16/2013	CHECKED -	REVISED

**STATE OF ILLINOIS
DEPARTMENT OF TRANSPORTATION**

PROFILE	
IL 48 OVER BEAR CREEK	
SCALE: 1" = 20'	SHEET 1 OF 3 SHEETS
STA. 621+50	TO STA. 624+50

F.A.P. RTE.	SECTION	COUNTY	TOTAL SHEETS	SHEET NO.
*	(4), 136B-1	CHRISTIAN	97	27
* 75 (IL 29) & 714 (IL 48)		CONTRACT NO. 72A61		
ILLINOIS FED. AID PROJECT				