



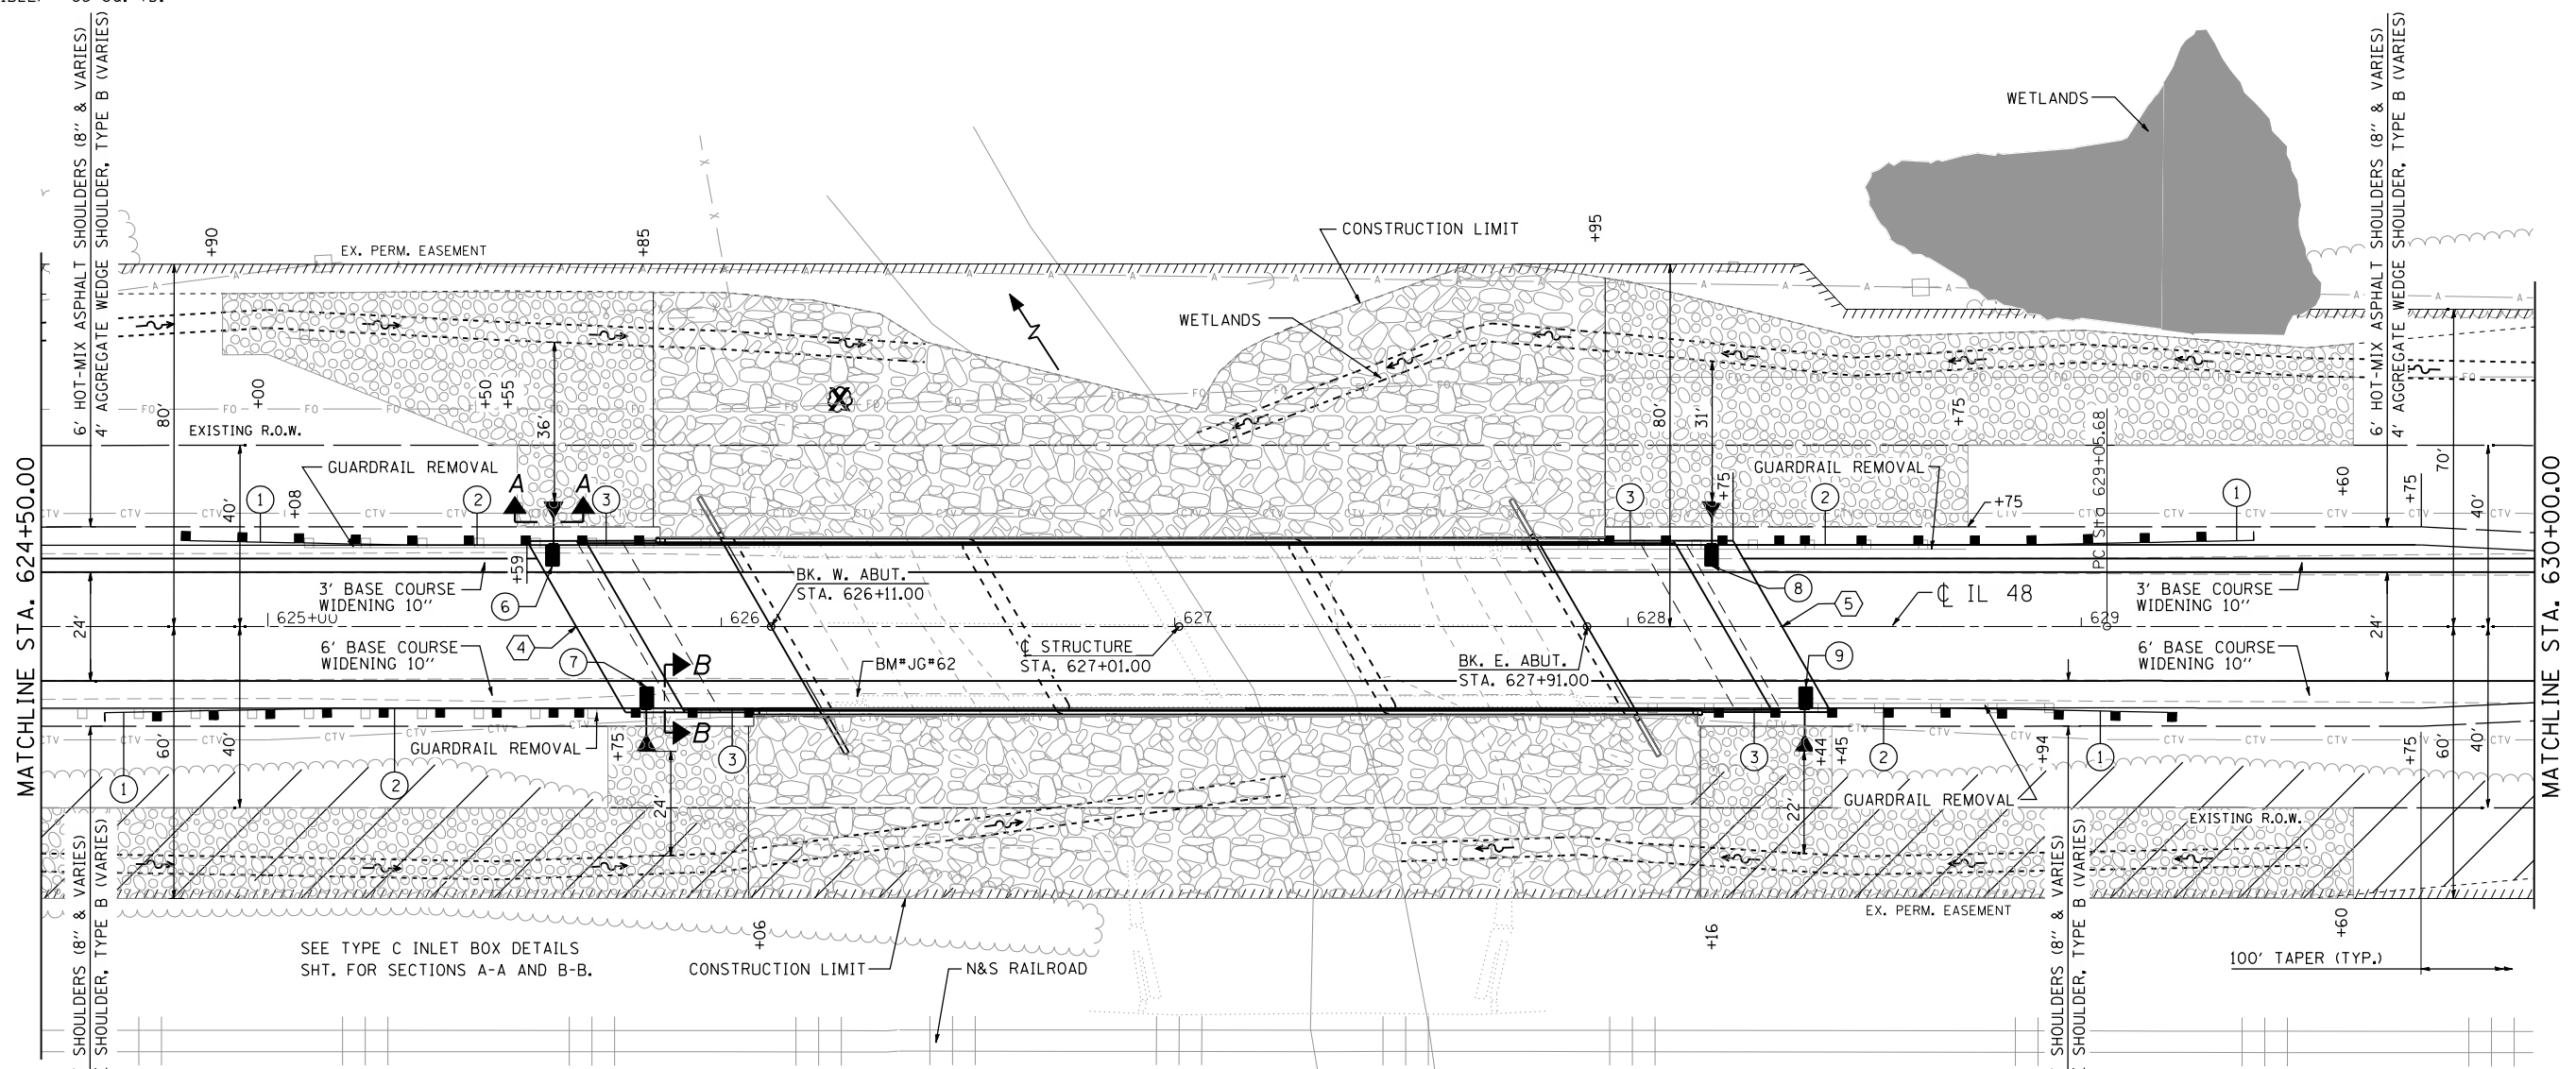



- ① TRAFFIC BARRIER TERMINAL, TYPE 1 (SPECIAL) TANGENT
- ② STEEL PLATE BEAM GUARDRAIL, TYPE A, 6 FOOT POST
- ③ TRAFFIC BARRIER TERMINAL, TYPE 6
- ④ STA. 625+68 TO STA. 625+81  
BRIDGE APPROACH CONNECTOR PAVEMENT (FLEXIBLE) = 35 SQ. YD.
- ⑤ STA. 628+21 TO STA. 628+34  
BRIDGE APPROACH CONNECTOR PAVEMENT (FLEXIBLE) = 35 SQ. YD.
- ⑥ STA. 625+63.00, 18' LT.  
TYPE C INLET BOX, STANDARD 609006 = 1 EACH  
RIM = 606.50  
PIPE DRAINS 12" = 8 FOOT  
METAL END SECTIONS 12" = 1 EACH  
INV. = 606.00 (27.5' LT.)
- ⑦ STA. 625+83.50, 18' RT.  
TYPE C INLET BOX, STANDARD 609006 = 1 EACH  
RIM = 606.86  
PIPE DRAINS 12" = 9 FOOT  
METAL END SECTIONS 12" = 1 EACH  
INV. = 604.25 (28.5' RT.)
- ⑧ STA. 628+18.50, 18' LT.  
TYPE C INLET BOX, STANDARD 609006 = 1 EACH  
RIM = 606.61  
PIPE DRAINS 12" = 7 FOOT  
METAL END SECTIONS 12" = 1 EACH  
INV. = 604.00 (27' LT.)
- ⑨ STA. 628+39.00, 18' RT.  
TYPE C INLET BOX, STANDARD 609006 = 1 EACH  
RIM = 606.80  
PIPE DRAINS 12" = 7 FOOT  
METAL END SECTIONS 12" = 1 EACH  
INV. = 604.25 (27' RT.)

**LEGEND**

-  STONE RIPRAP, CLASS A5
-  STONE RIPRAP, CLASS A4
-  TREE REMOVAL, ACRES
-  TREE REMOVAL (OVER 15 UNITS DIAMETER)

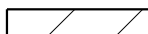


PLAN	SURVEYED	DATE
	PLOTTED	BY
	CHECKED	
	ALIGNED	
	FILED	
NOTE BOOK NO.	CHECKED	
	FILED	

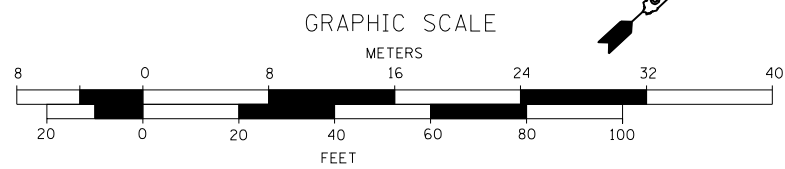

EXIST. CURVE 5  
 PI STA. = 633+30.68  
 $\Delta = 0^\circ 49' 15''$  (RT)  
 $D = 0^\circ 05' 48''$   
 $R = 59,327.82'$   
 $T = 425.00'$   
 $L = 849.99'$   
 $E = 1.52'$   
 P.C. STA. = 629+05.68  
 P.T. STA. = 637+55.67

BM \*JG\*62  
 STA. 626+30, 15.5' RT.  
 CHISELED "□" SE CORNER OF BRIDGE  
 ELEV. 607.04

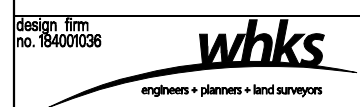

USER NAME = gjameson	DESIGNED -	REVISED
FILE NAME = D672A61-SHT-PLAN.dgn	CHECKED -	REVISED
PLOT SCALE = 40.0000' / IN.	DRAWN -	REVISED
PLOT DATE = 8/16/2013	CHECKED -	REVISED

**STATE OF ILLINOIS  
DEPARTMENT OF TRANSPORTATION**

**PLAN SHEET  
IL 48 OVER BEAR CREEK**  
 SCALE: 1" = 20'  
 SHEET 2 OF 3 SHEETS  
 STA. 624+50.00 TO STA. 630+00.00

F.A.P. RTE.	SECTION	COUNTY	TOTAL SHEETS	SHEET NO.
•	(4)I, 136B-1	CHRISTIAN	97	28
• 75(IL 29) & 714(IL 48)		CONTRACT NO. 72A61		
ILLINOIS FED. AID PROJECT				