


BY	DATE

BY	DATE

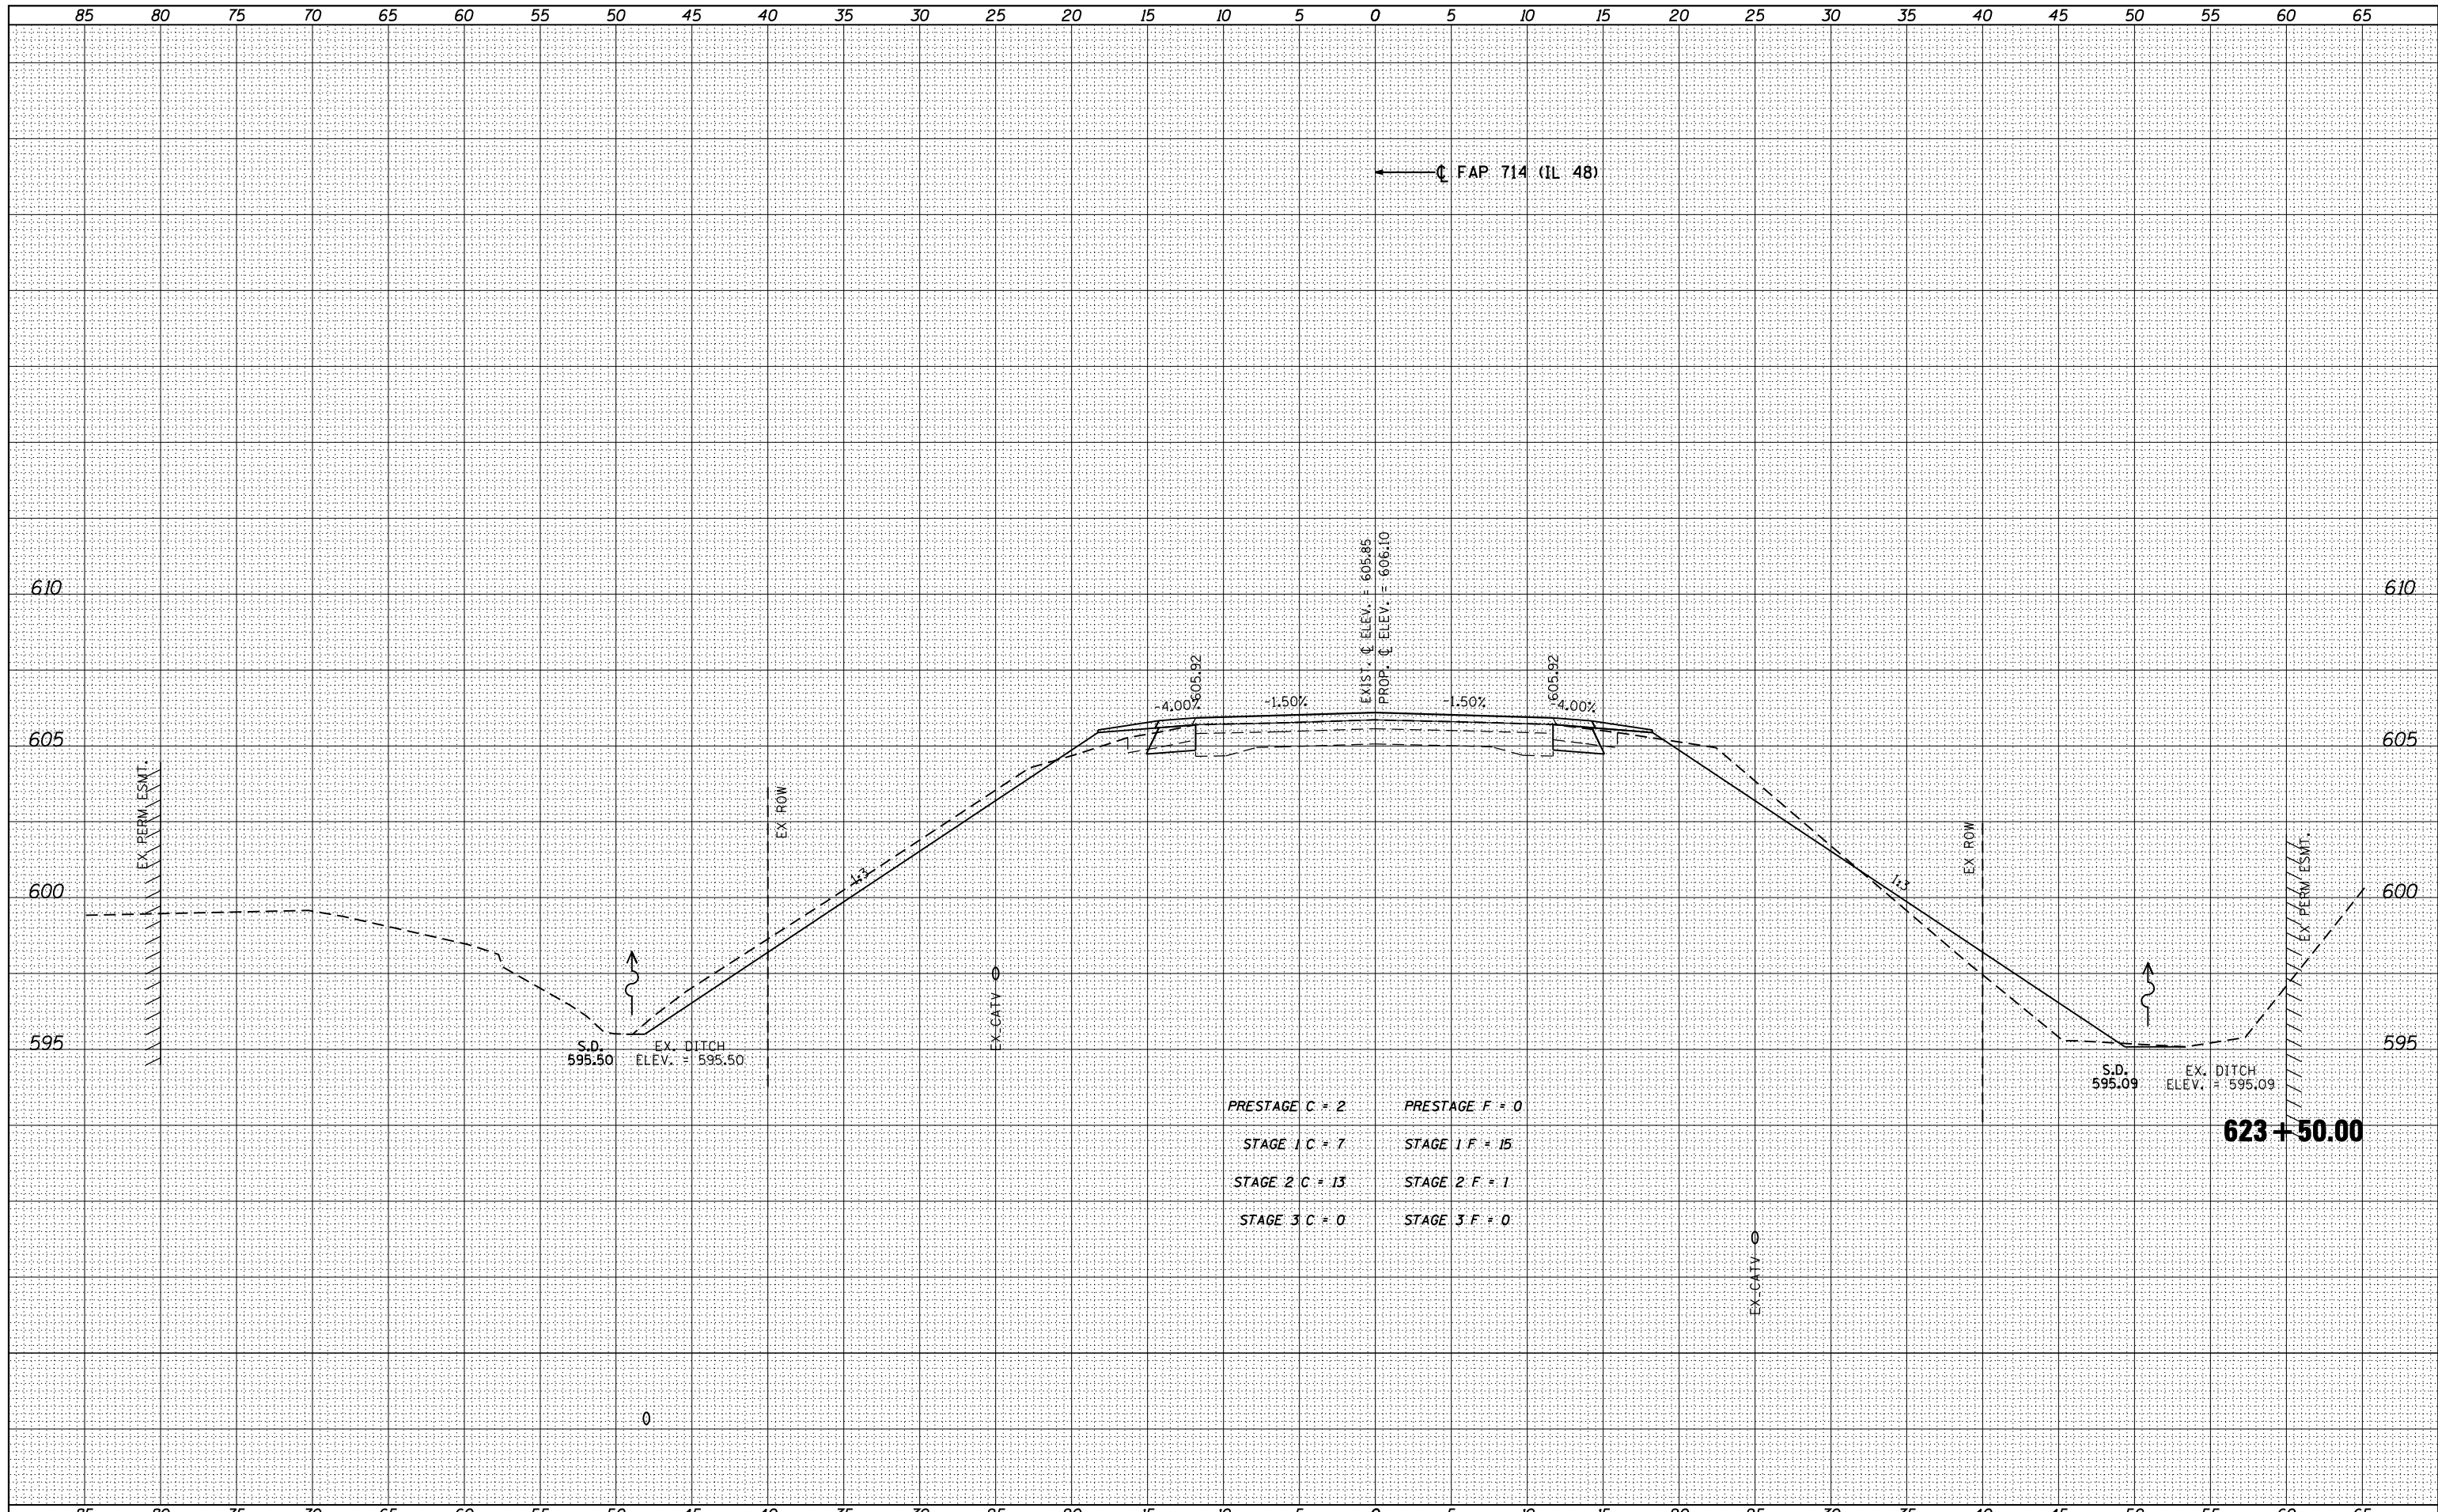

PRESTAGE C = 2      PRESTAGE F = 0  
 STAGE 1 C = 7      STAGE 1 F = 15  
 STAGE 2 C = 13     STAGE 2 F = 1  
 STAGE 3 C = 0      STAGE 3 F = 0

design firm  
no. 184001036  
**whks**  
 engineers • planners • land surveyors

USER NAME = gjameson	DESIGNED -	REVISED -
FILE NAME = D672A61-SHT-XSC-IL48.dwg	CHECKED -	REVISED -
PLOT SCALE = 10.0000' / IN.	DRAWN -	REVISED -
PLOT DATE = 8/16/2013	CHECKED -	REVISED -

**STATE OF ILLINOIS  
DEPARTMENT OF TRANSPORTATION**

**CROSS SECTIONS  
IL 48 OVER BEAR CREEK**  
 SCALE: 1" = 5'  
 SHEET 6 OF 25 SHEETS  
 STA. 623+50.00 TO STA. 623+50.00

F.A.P. RTE.	SECTION	COUNTY	TOTAL SHEETS	SHEET NO.
• 75(IL 29) & 714(IL 48)	(4), 136B-1	CHRISTIAN	97	78
				CONTRACT NO. 72A61
ILLINOIS FED. AID PROJECT				