


DATE	
BY	
SURVEYED	
PLOTTED	
TEMPLATE	
AREAS	
CHECKED	
NO.	

DATE	
BY	
SURVEYED	
PLOTTED	
TEMPLATE	
AREAS	
CHECKED	
NO.	

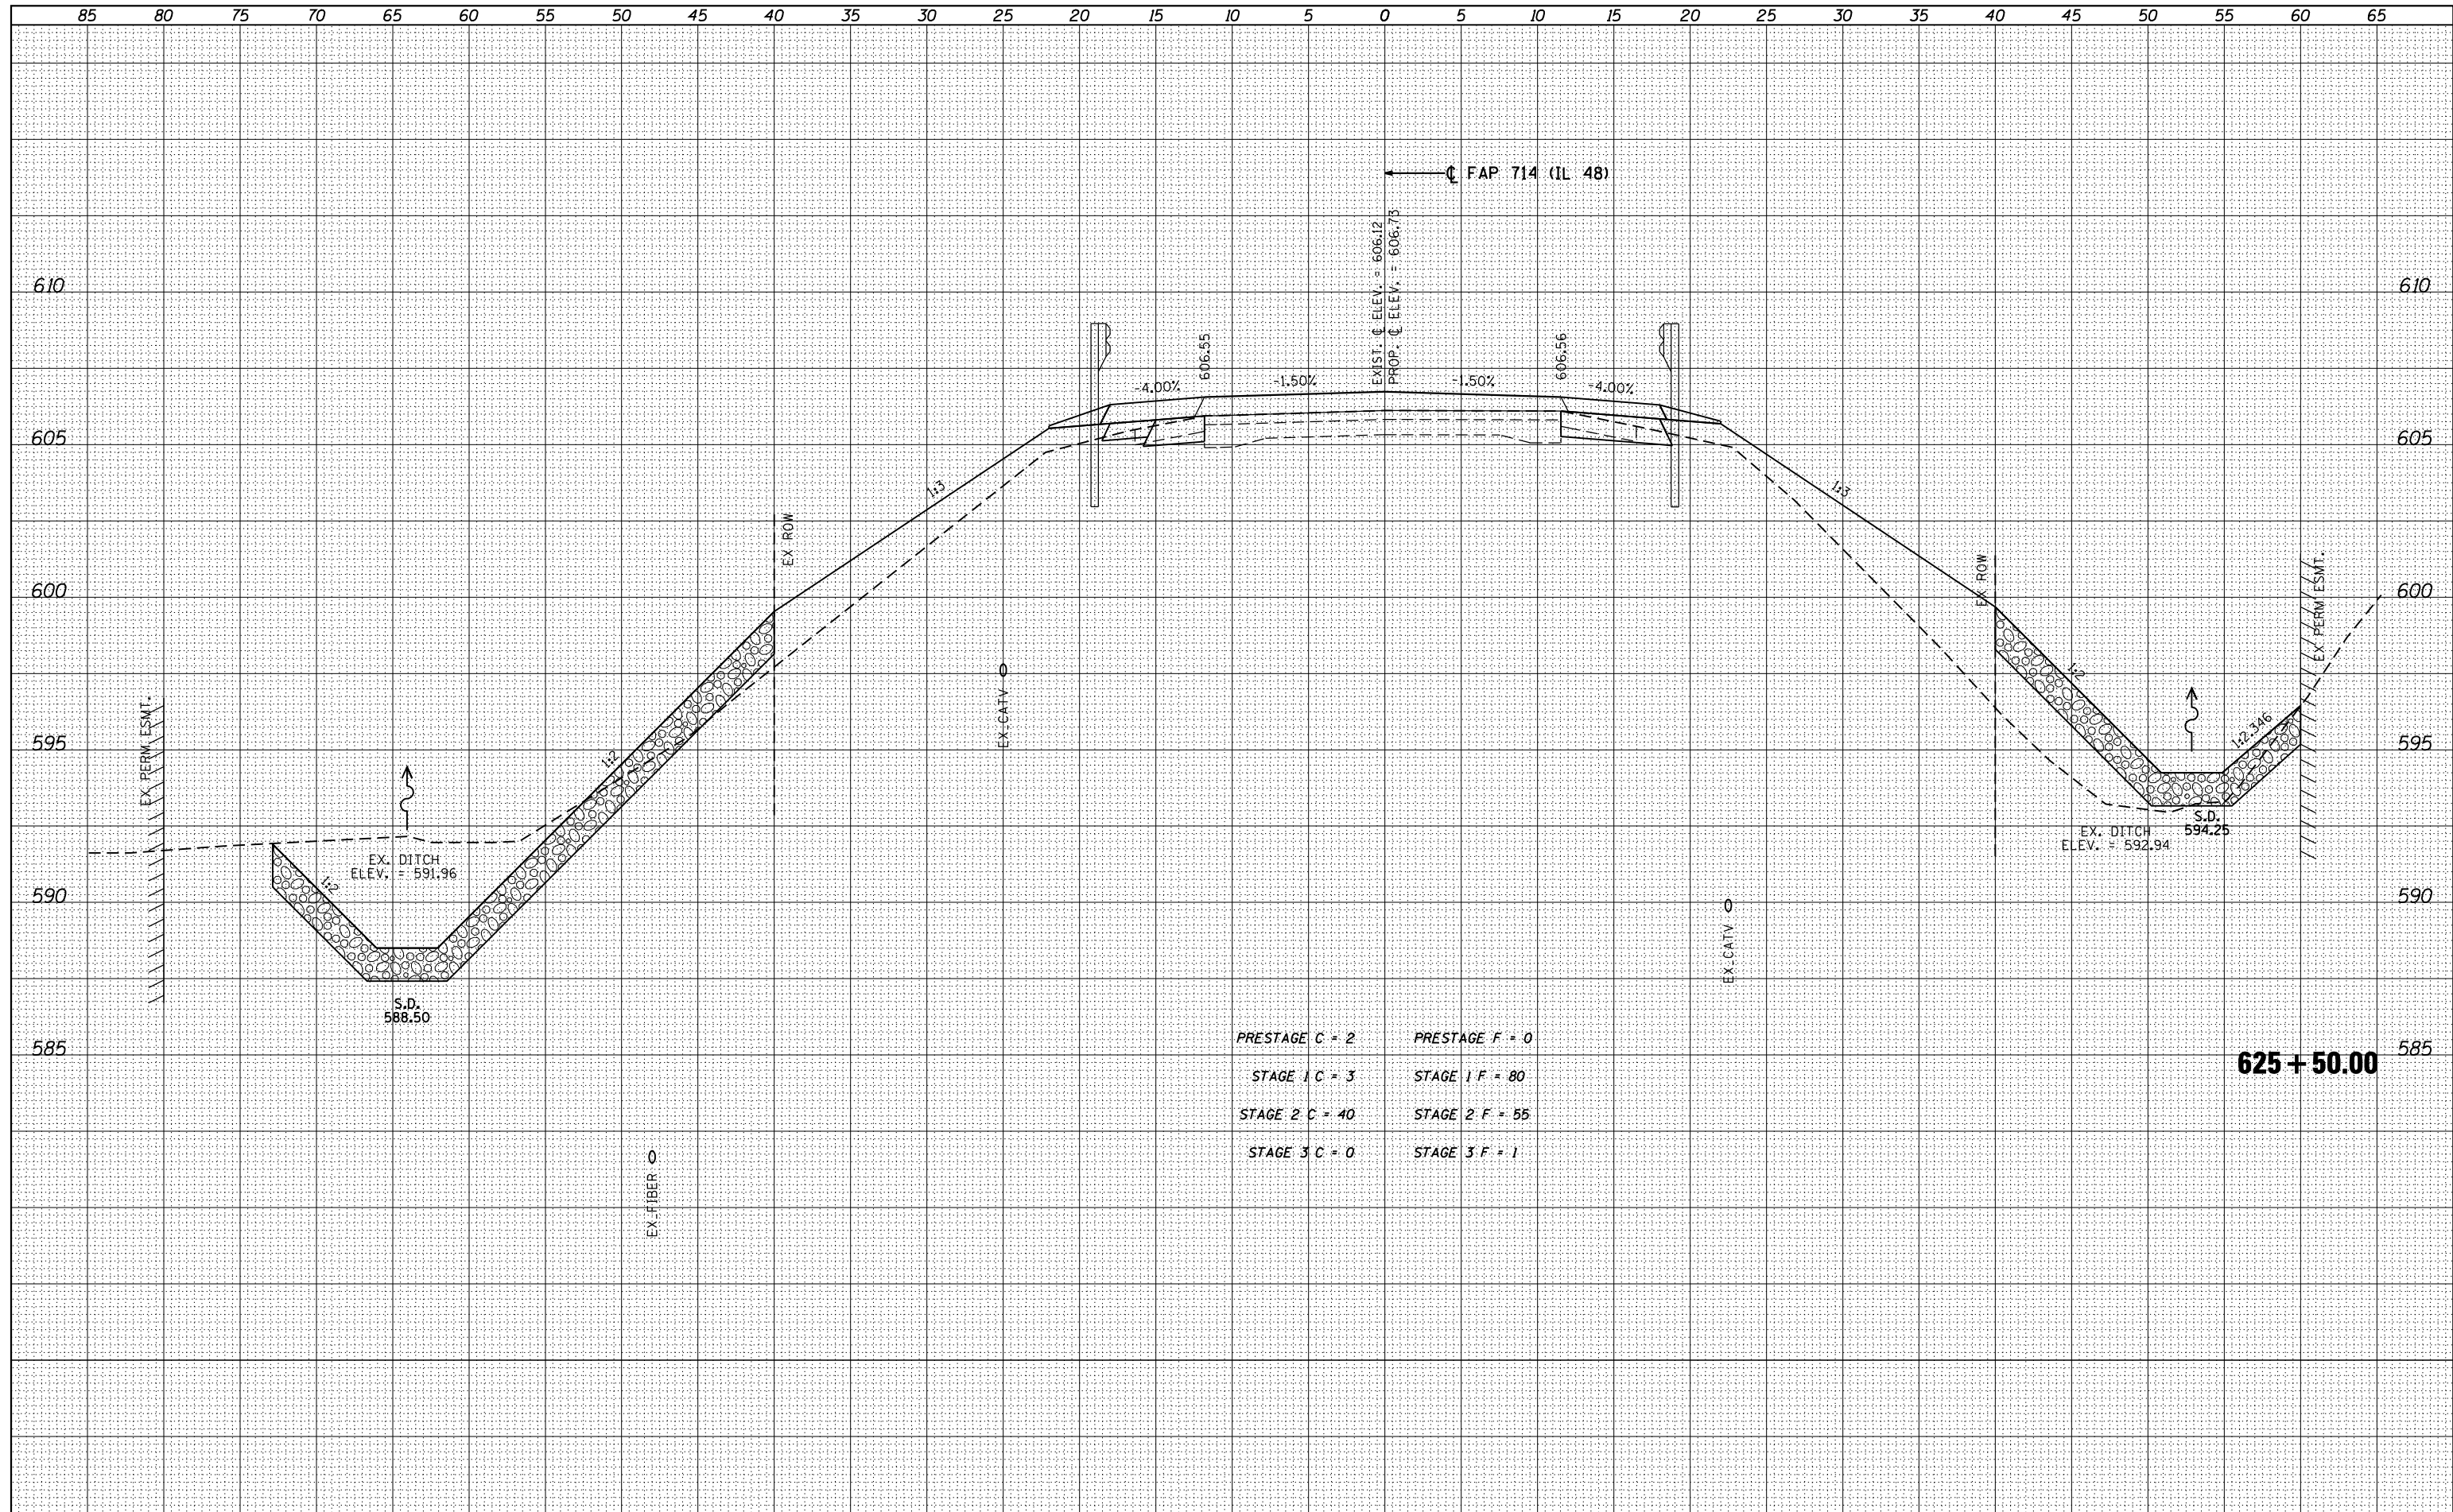

PRESTAGE C = 2 PRESTAGE F = 0
 STAGE 1 C = 3 STAGE 1 F = 80
 STAGE 2 C = 40 STAGE 2 F = 55
 STAGE 3 C = 0 STAGE 3 F = 1

design firm
no. 184001036

engineers • planners • land surveyors

USER NAME = g_jameson	DESIGNED -	REVISED -
FILE NAME = D672A61-SHT-XSC-IL48.dwg	CHECKED -	REVISED -
PLOT SCALE = 10.0000' / IN.	DRAWN -	REVISED -
PLOT DATE = 8/16/2013	CHECKED -	REVISED -

**STATE OF ILLINOIS
DEPARTMENT OF TRANSPORTATION**

**CROSS SECTIONS
IL 48 OVER BEAR CREEK**

SCALE: 1" = 5' SHEET 10 OF 25 SHEETS STA. 625+50.00 TO STA. 625+50.00

F.A.P. RTE.	SECTION	COUNTY	TOTAL SHEETS	SHEET NO.
•	(4), 136B-1	CHRISTIAN	97	82
•	75(IL 29) & 714(IL 48)	CONTRACT NO.	72A61	
ILLINOIS FED. AID PROJECT				