


DATE	
BY	
SURVEYED	
PLOTTED	
TEMPLATE	
AREAS	
CHECKED	
FINL	
SURVEY	
NOTE BOOK	
NO.	

DATE	
BY	
SURVEYED	
PLOTTED	
TEMPLATE	
AREAS	
CHECKED	
ORIGINAL	
SURVEY	
NOTE BOOK	
NO.	

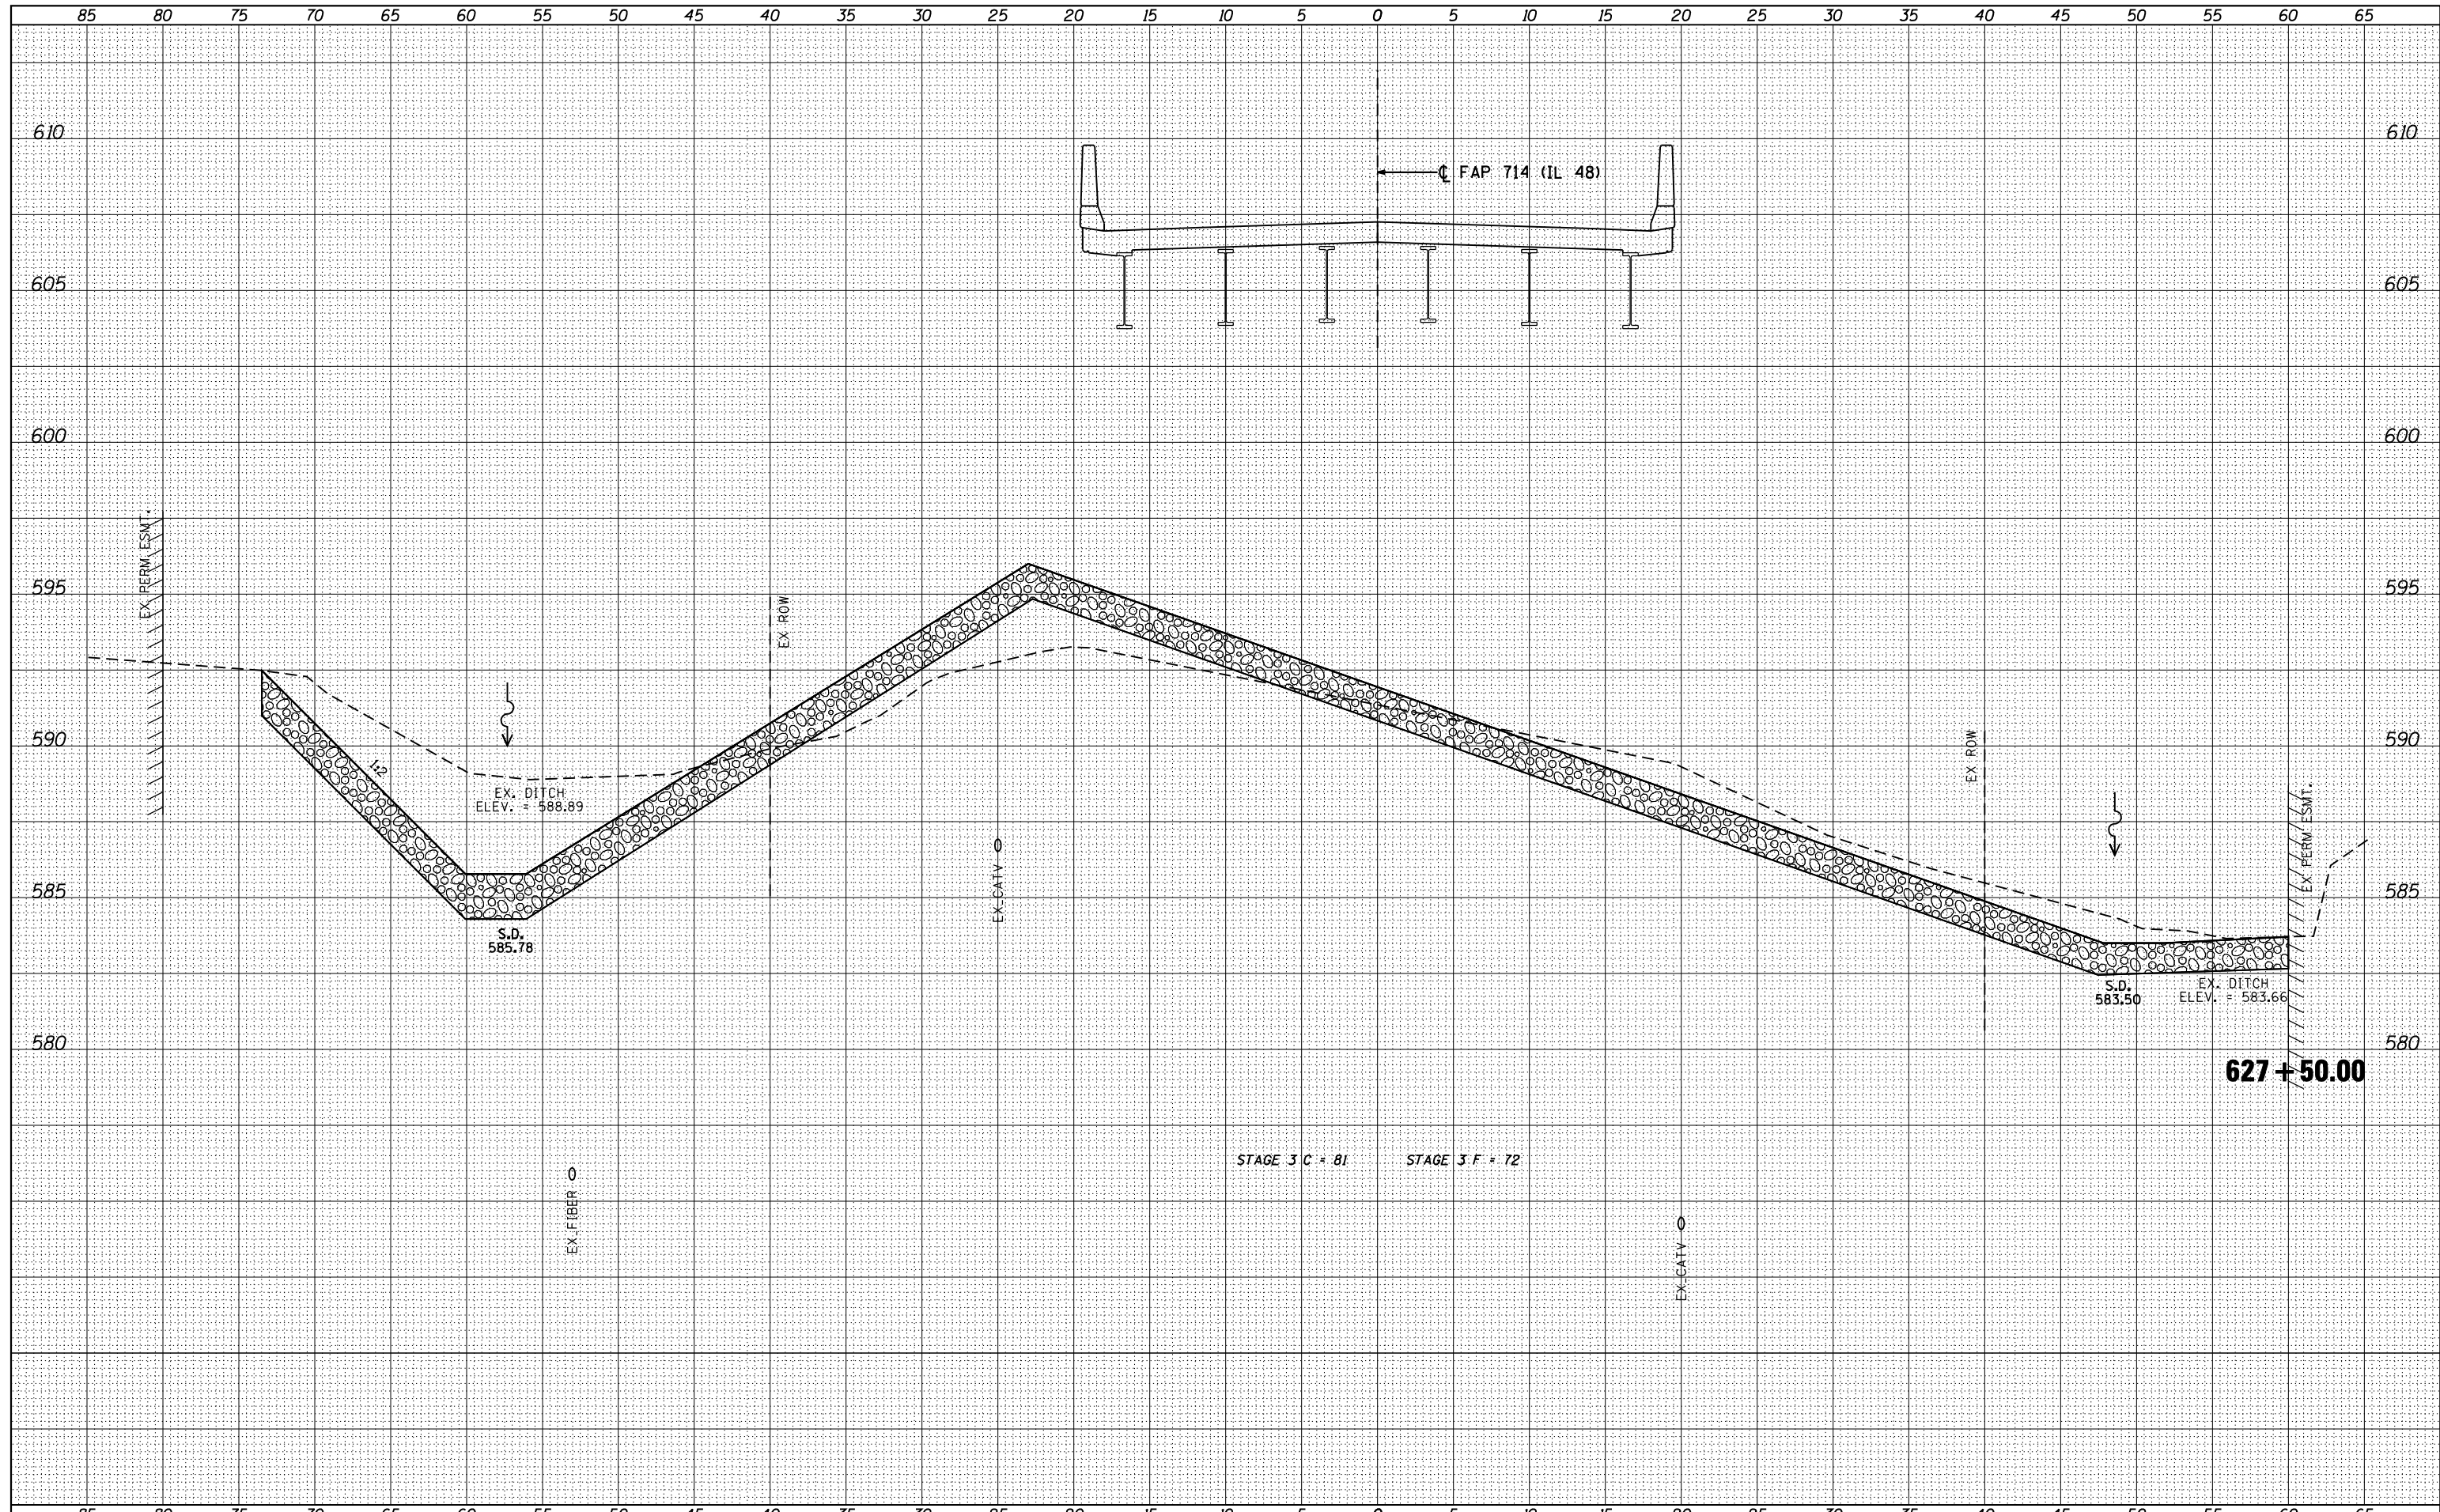

design firm  
no. 184001036

engineers • planners • land surveyors

USER NAME = g.jameson	DESIGNED -	REVISED -
FILE NAME = D672A61-SHT-XSC-IL48.dwg	CHECKED -	REVISED -
PLOT SCALE = 10,0000' / IN.	DRAWN -	REVISED -
PLOT DATE = 8/16/2013	CHECKED -	REVISED -

**STATE OF ILLINOIS  
DEPARTMENT OF TRANSPORTATION**

**CROSS SECTIONS  
IL 48 OVER BEAR CREEK**

SCALE: 1" = 5'

SHEET 14 OF 25 SHEETS

STA. 627+50.00 TO STA. 627+50.00

F.A.P. RTE.	SECTION	COUNTY	TOTAL SHEETS	SHEET NO.
• 75(IL 29) & 714(IL 48)	(4)1, 136B-1	CHRISTIAN	97	86
CONTRACT NO. 72A61			ILLINOIS FED. AID PROJECT	