


DATE	
BY	
FINISHED SURVEY	
PLOTTED TEMPLATE	
NOTE BOOK	
AREAS CHECKED	

DATE	
BY	
ORIGINAL SURVEY	
PLOTTED TEMPLATE	
NOTE BOOK	
AREAS CHECKED	

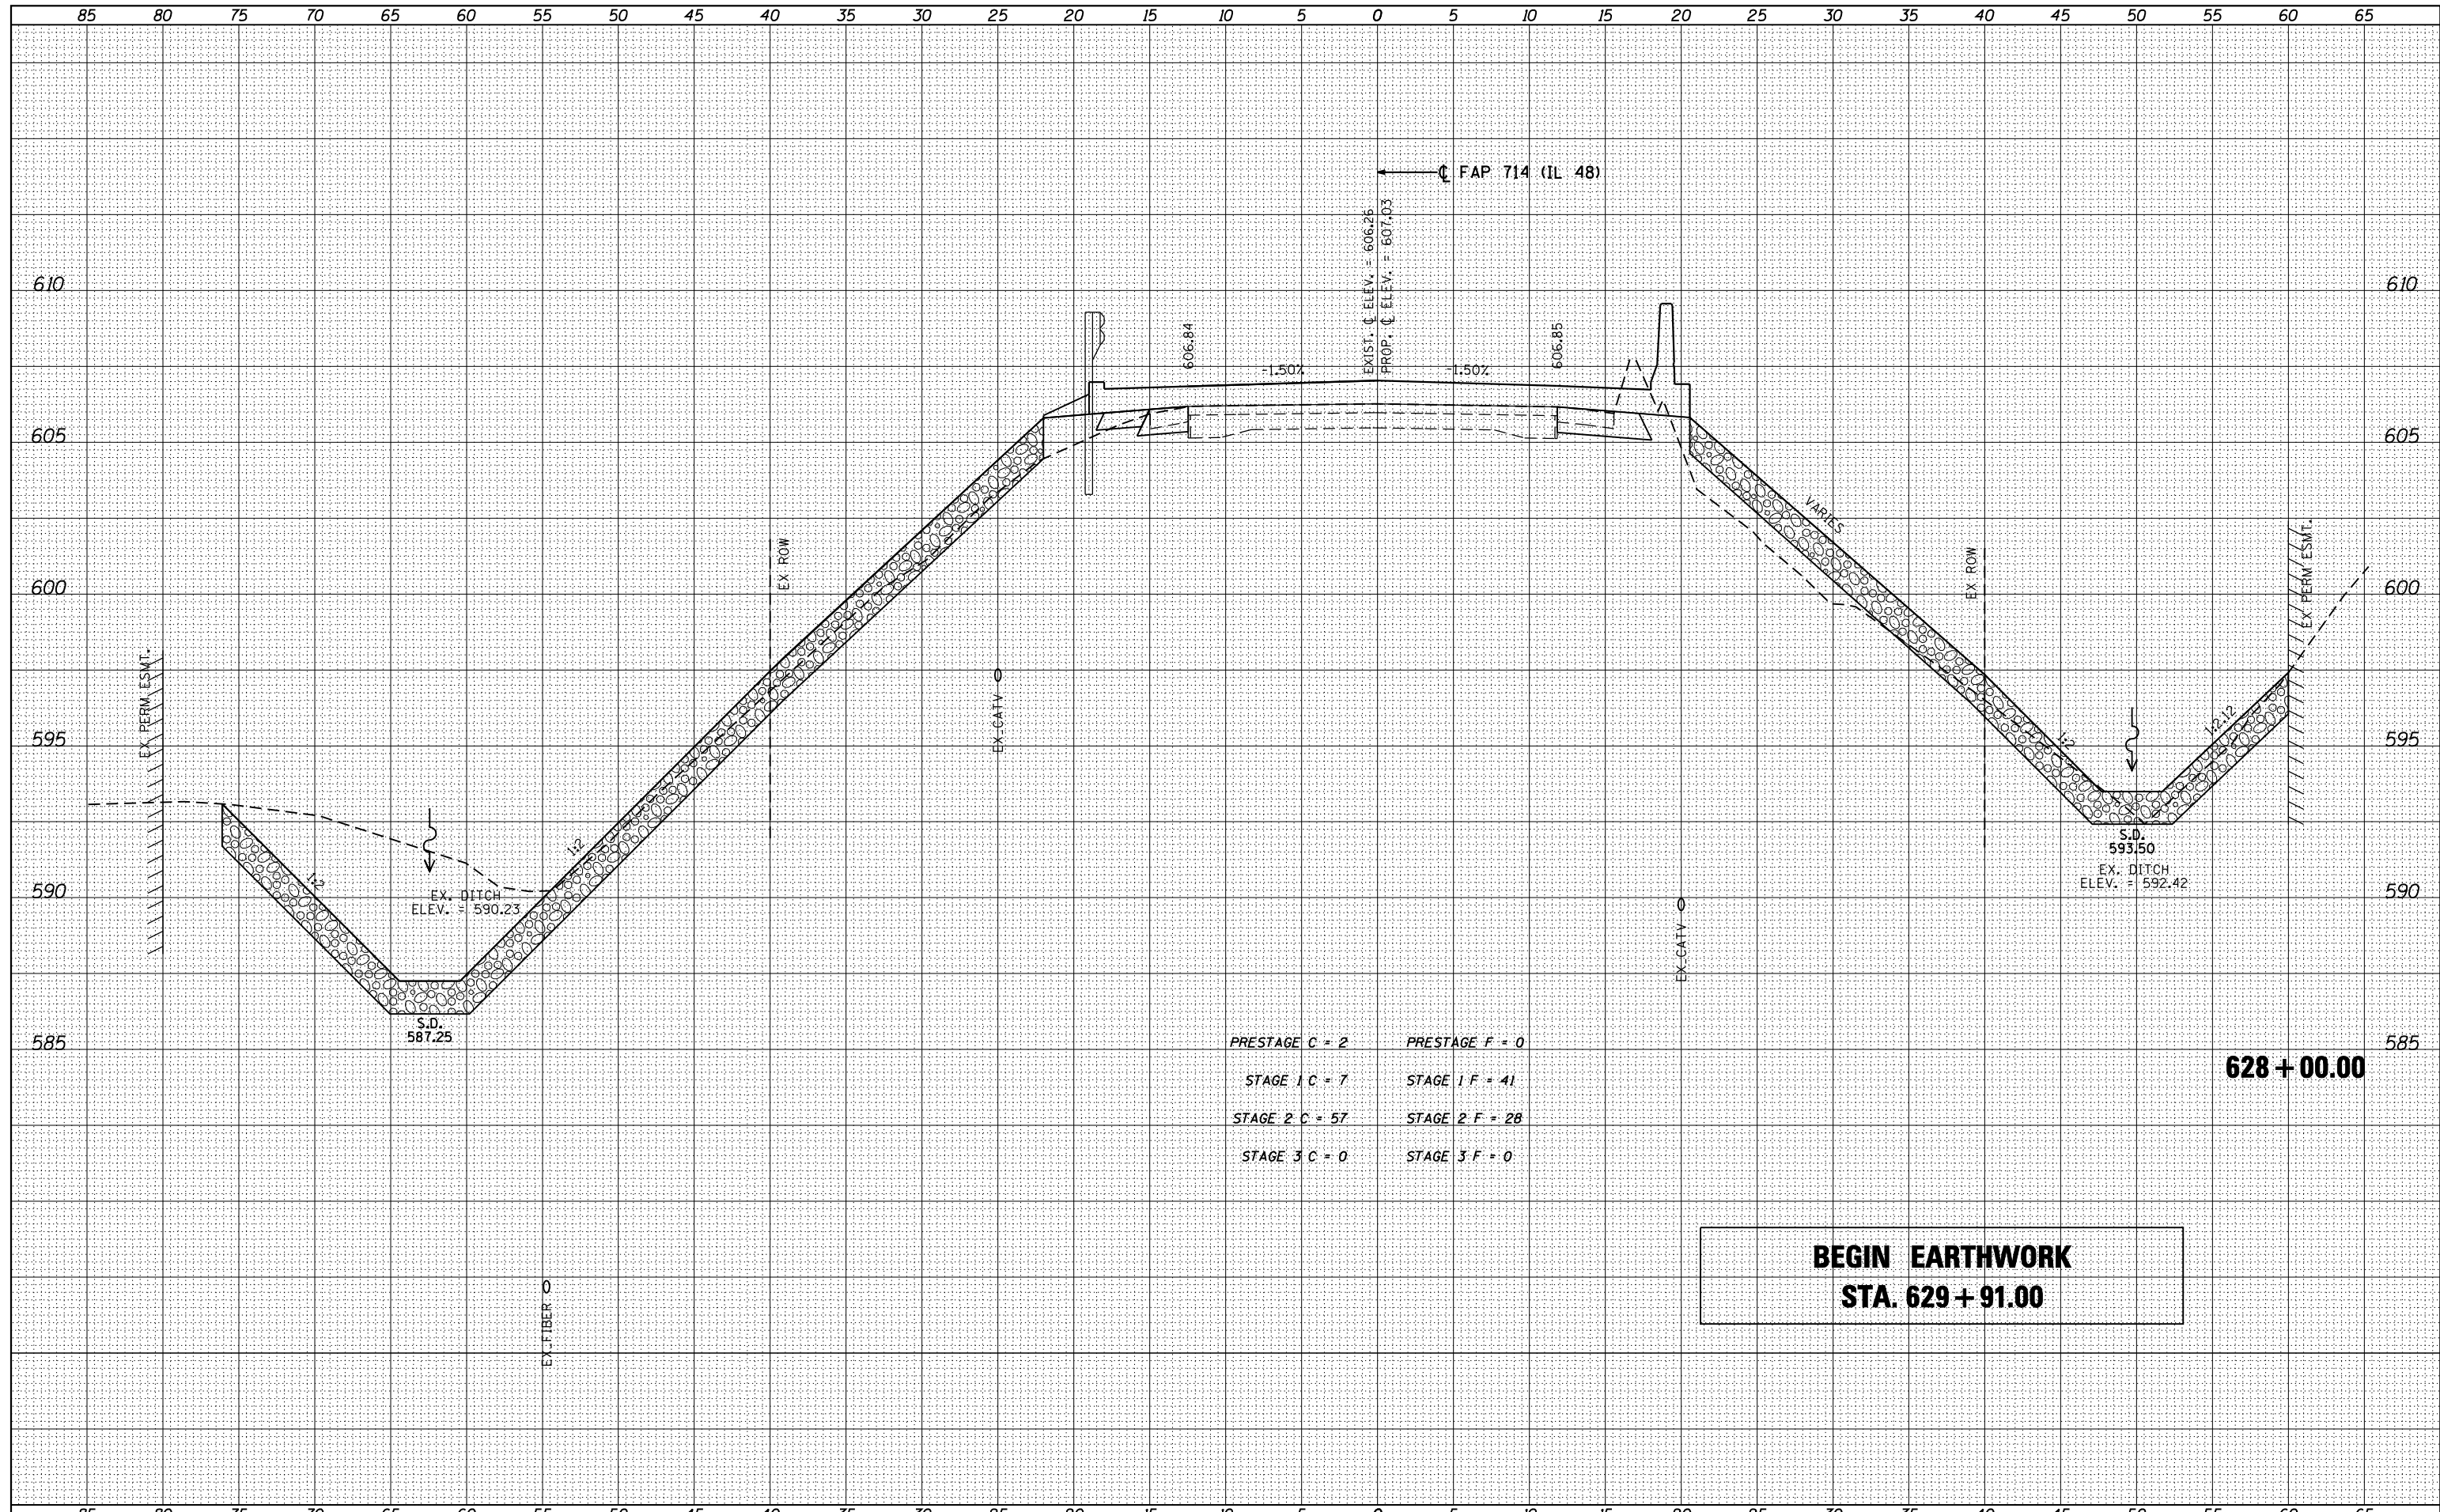

PRESTAGE C = 2 PRESTAGE F = 0
 STAGE 1 C = 7 STAGE 1 F = 41
 STAGE 2 C = 57 STAGE 2 F = 28
 STAGE 3 C = 0 STAGE 3 F = 0

**BEGIN EARTHWORK
 STA. 629+91.00**

USER NAME = g.jameson	DESIGNED -	REVISED
FILE NAME = D672A61-SHT-XSC-IL48.dwg	CHECKED -	REVISED
PLOT SCALE = 10.0000' / IN.	DRAWN -	REVISED
PLOT DATE = 8/16/2013	CHECKED -	REVISED

F.A.P. RTE.	SECTION	COUNTY	TOTAL SHEETS	SHEET NO.
• 75(IL 29) & 714(IL 48)	(4)1, 136B-1	CHRISTIAN	97	87
		CONTRACT NO. 72A61		
ILLINOIS FED. AID PROJECT				