


FINL	SURVEYED	DATE
SURVEY	PLOTTED	BY
NOTE BOOK	TEMPLATE	
NO.	AREAS CHECKED	

ORIGINAL	SURVEYED	DATE
SURVEY	PLOTTED	BY
NOTE BOOK	TEMPLATE	
NO.	AREAS CHECKED	

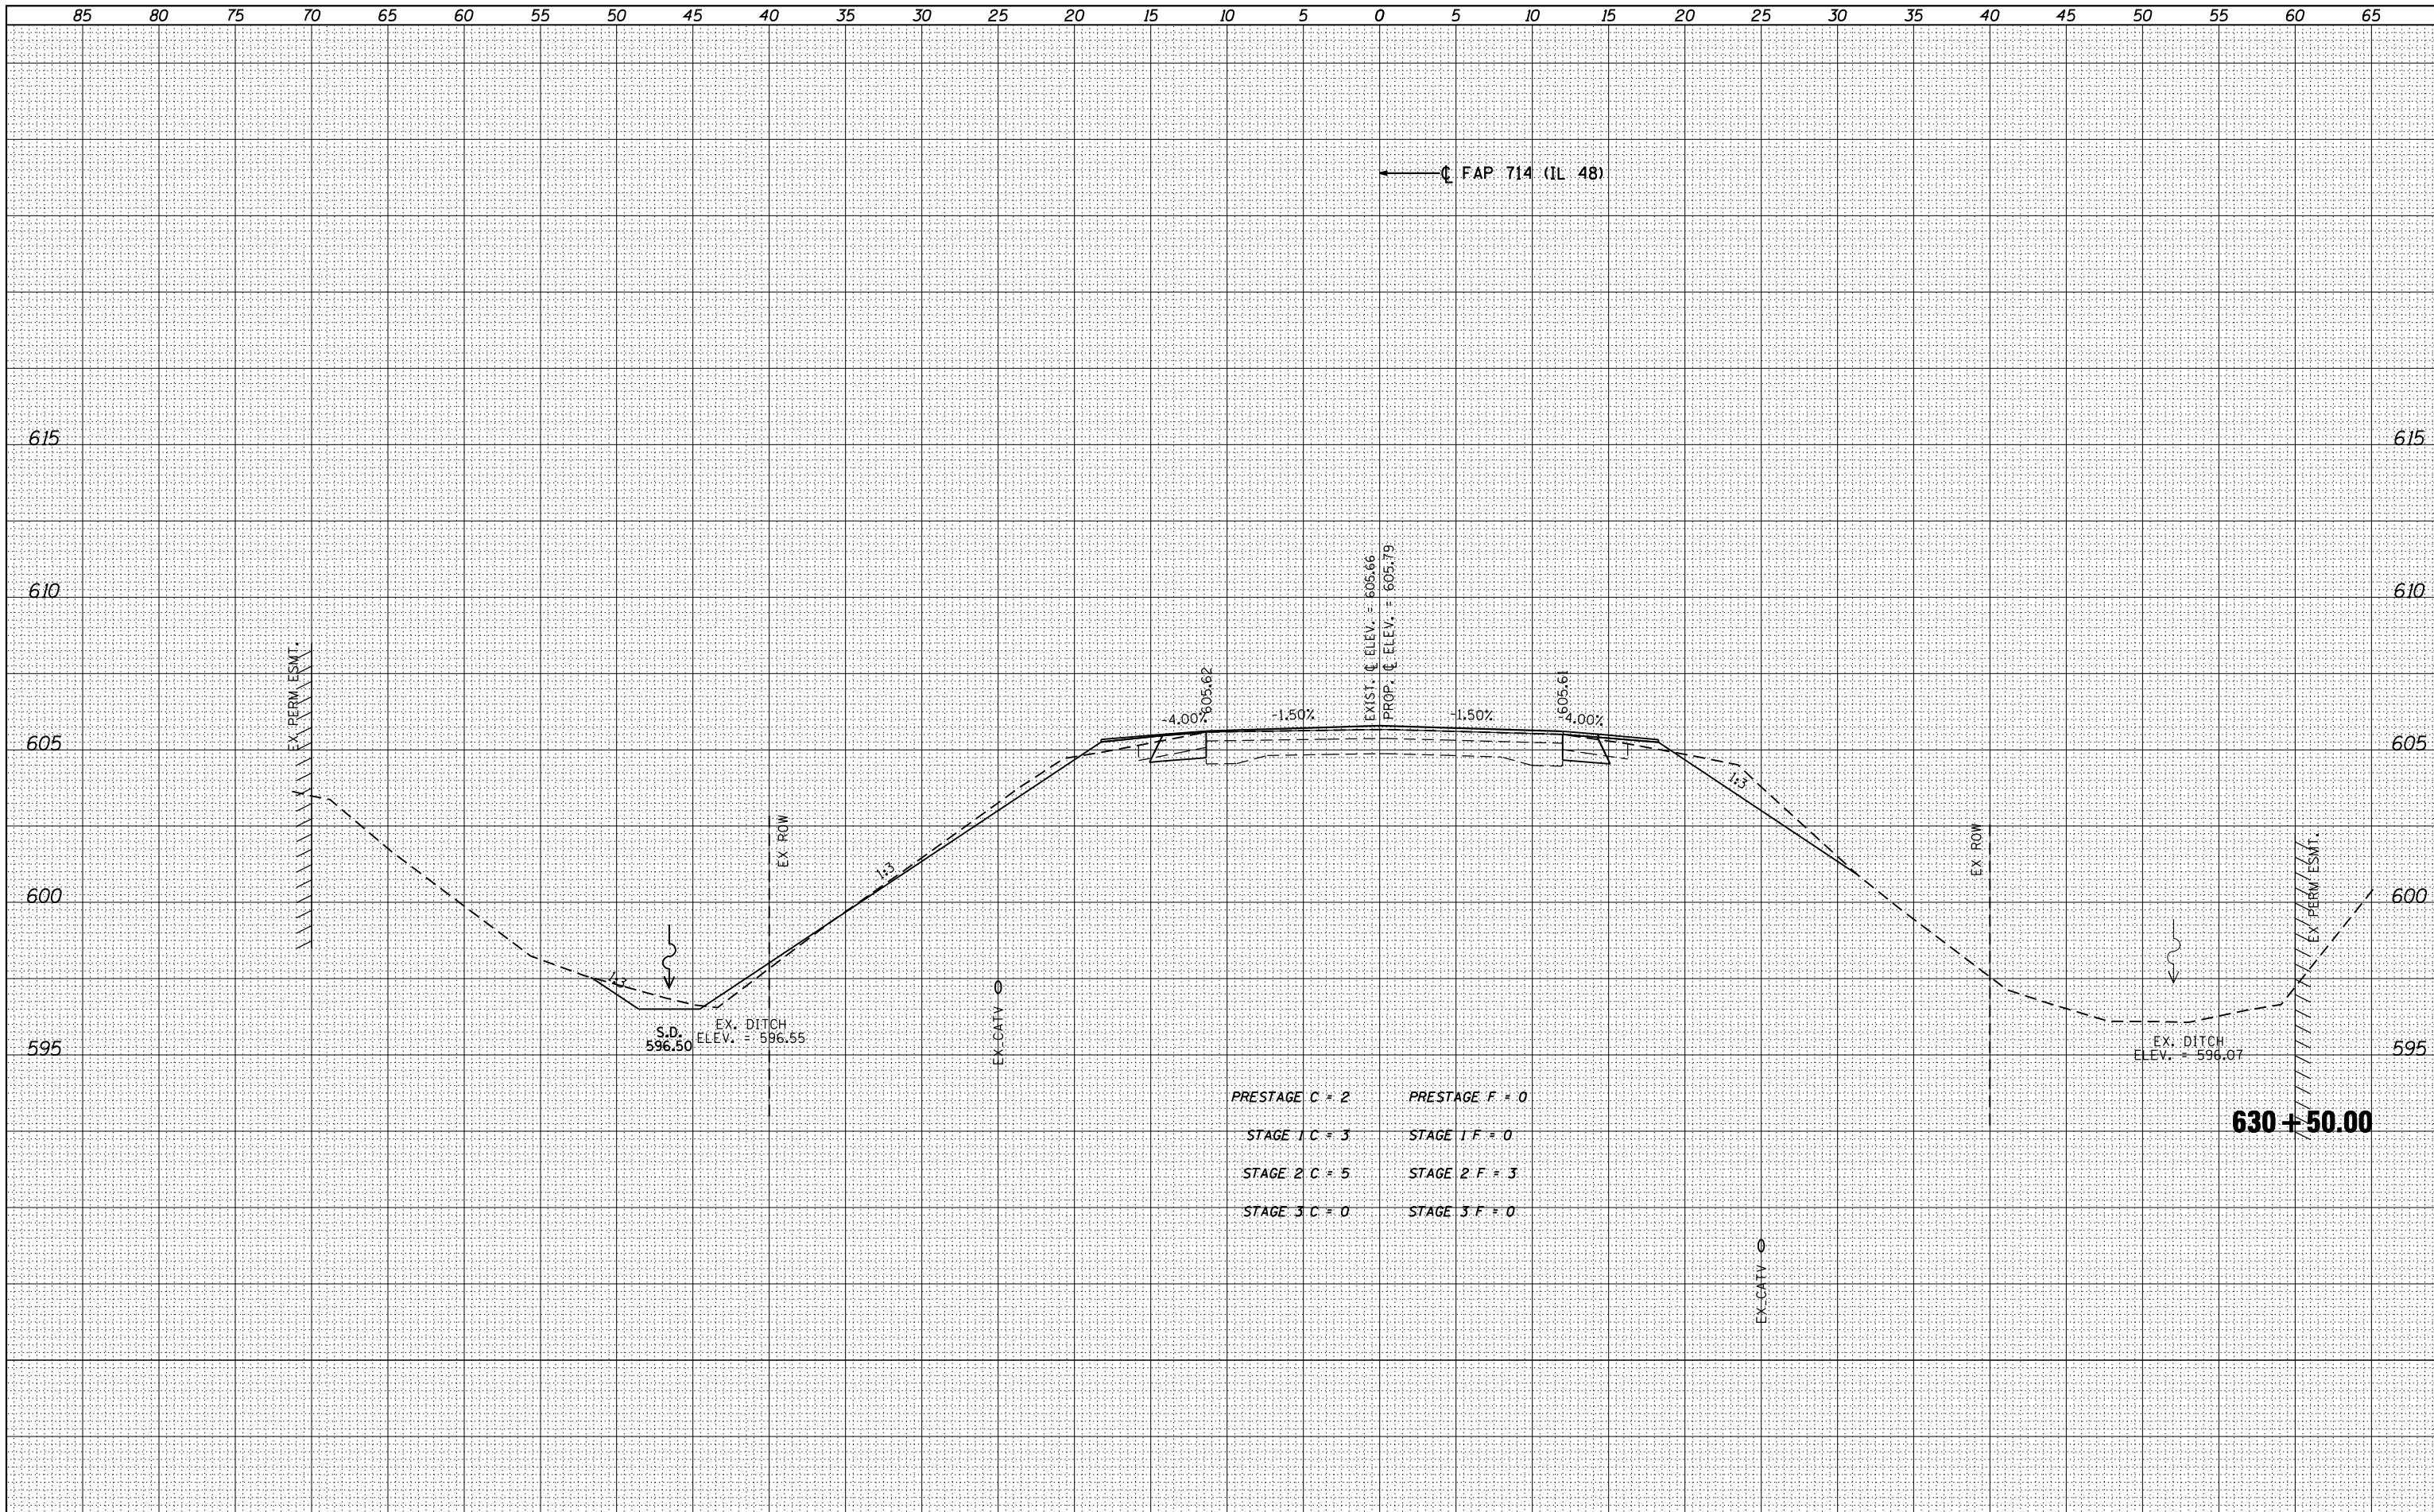

PRESTAGE C = 2	PRESTAGE F = 0
STAGE 1 C = 3	STAGE 1 F = 0
STAGE 2 C = 5	STAGE 2 F = 3
STAGE 3 C = 0	STAGE 3 F = 0



USER NAME = g_jameson	DESIGNED -	REVISED
FILE NAME = D672A61-SHT-XSC-IL48.dwg	CHECKED -	REVISED
PLOT SCALE = 10.0000' / IN.	DRAWN -	REVISED
PLOT DATE = 8/16/2013	CHECKED -	REVISED

**STATE OF ILLINOIS  
DEPARTMENT OF TRANSPORTATION**

**CROSS SECTIONS  
IL 48 OVER BEAR CREEK**

SCALE: 1" = 5' SHEET 20 OF 25 SHEETS STA. 630+50.00 TO STA. 630+50.00

F.A.P. RTE.	SECTION	COUNTY	TOTAL SHEETS	SHEET NO.
• 75(1L 29) & 714(IL 48)	(4) 1, 136B-1	CHRISTIAN	97	92
CONTRACT NO. 72A61			ILLINOIS FED. AID PROJECT	