


85 80 75 70 65 60 55 50 45 40 35 30 25 20 15 10 5 0 5 10 15 20 25 30 35 40 45 50 55 60 65

BY	DATE
FINAL SURVEY	SURVEYED
NOTE BOOK	PLOTTED
NO.	TEMPLATE
	AREAS CHECKED
	AREAS CHECKED

END PROJECT
STA. 632 + 50.00
C = 0 F = 0 (AH)
C = 0 F = 0 (BH)

← FAP 714 (IL 48)

BY	DATE
ORIGINAL SURVEY	SURVEYED
NOTE BOOK	PLOTTED
NO.	TEMPLATE
	AREAS CHECKED
	AREAS CHECKED

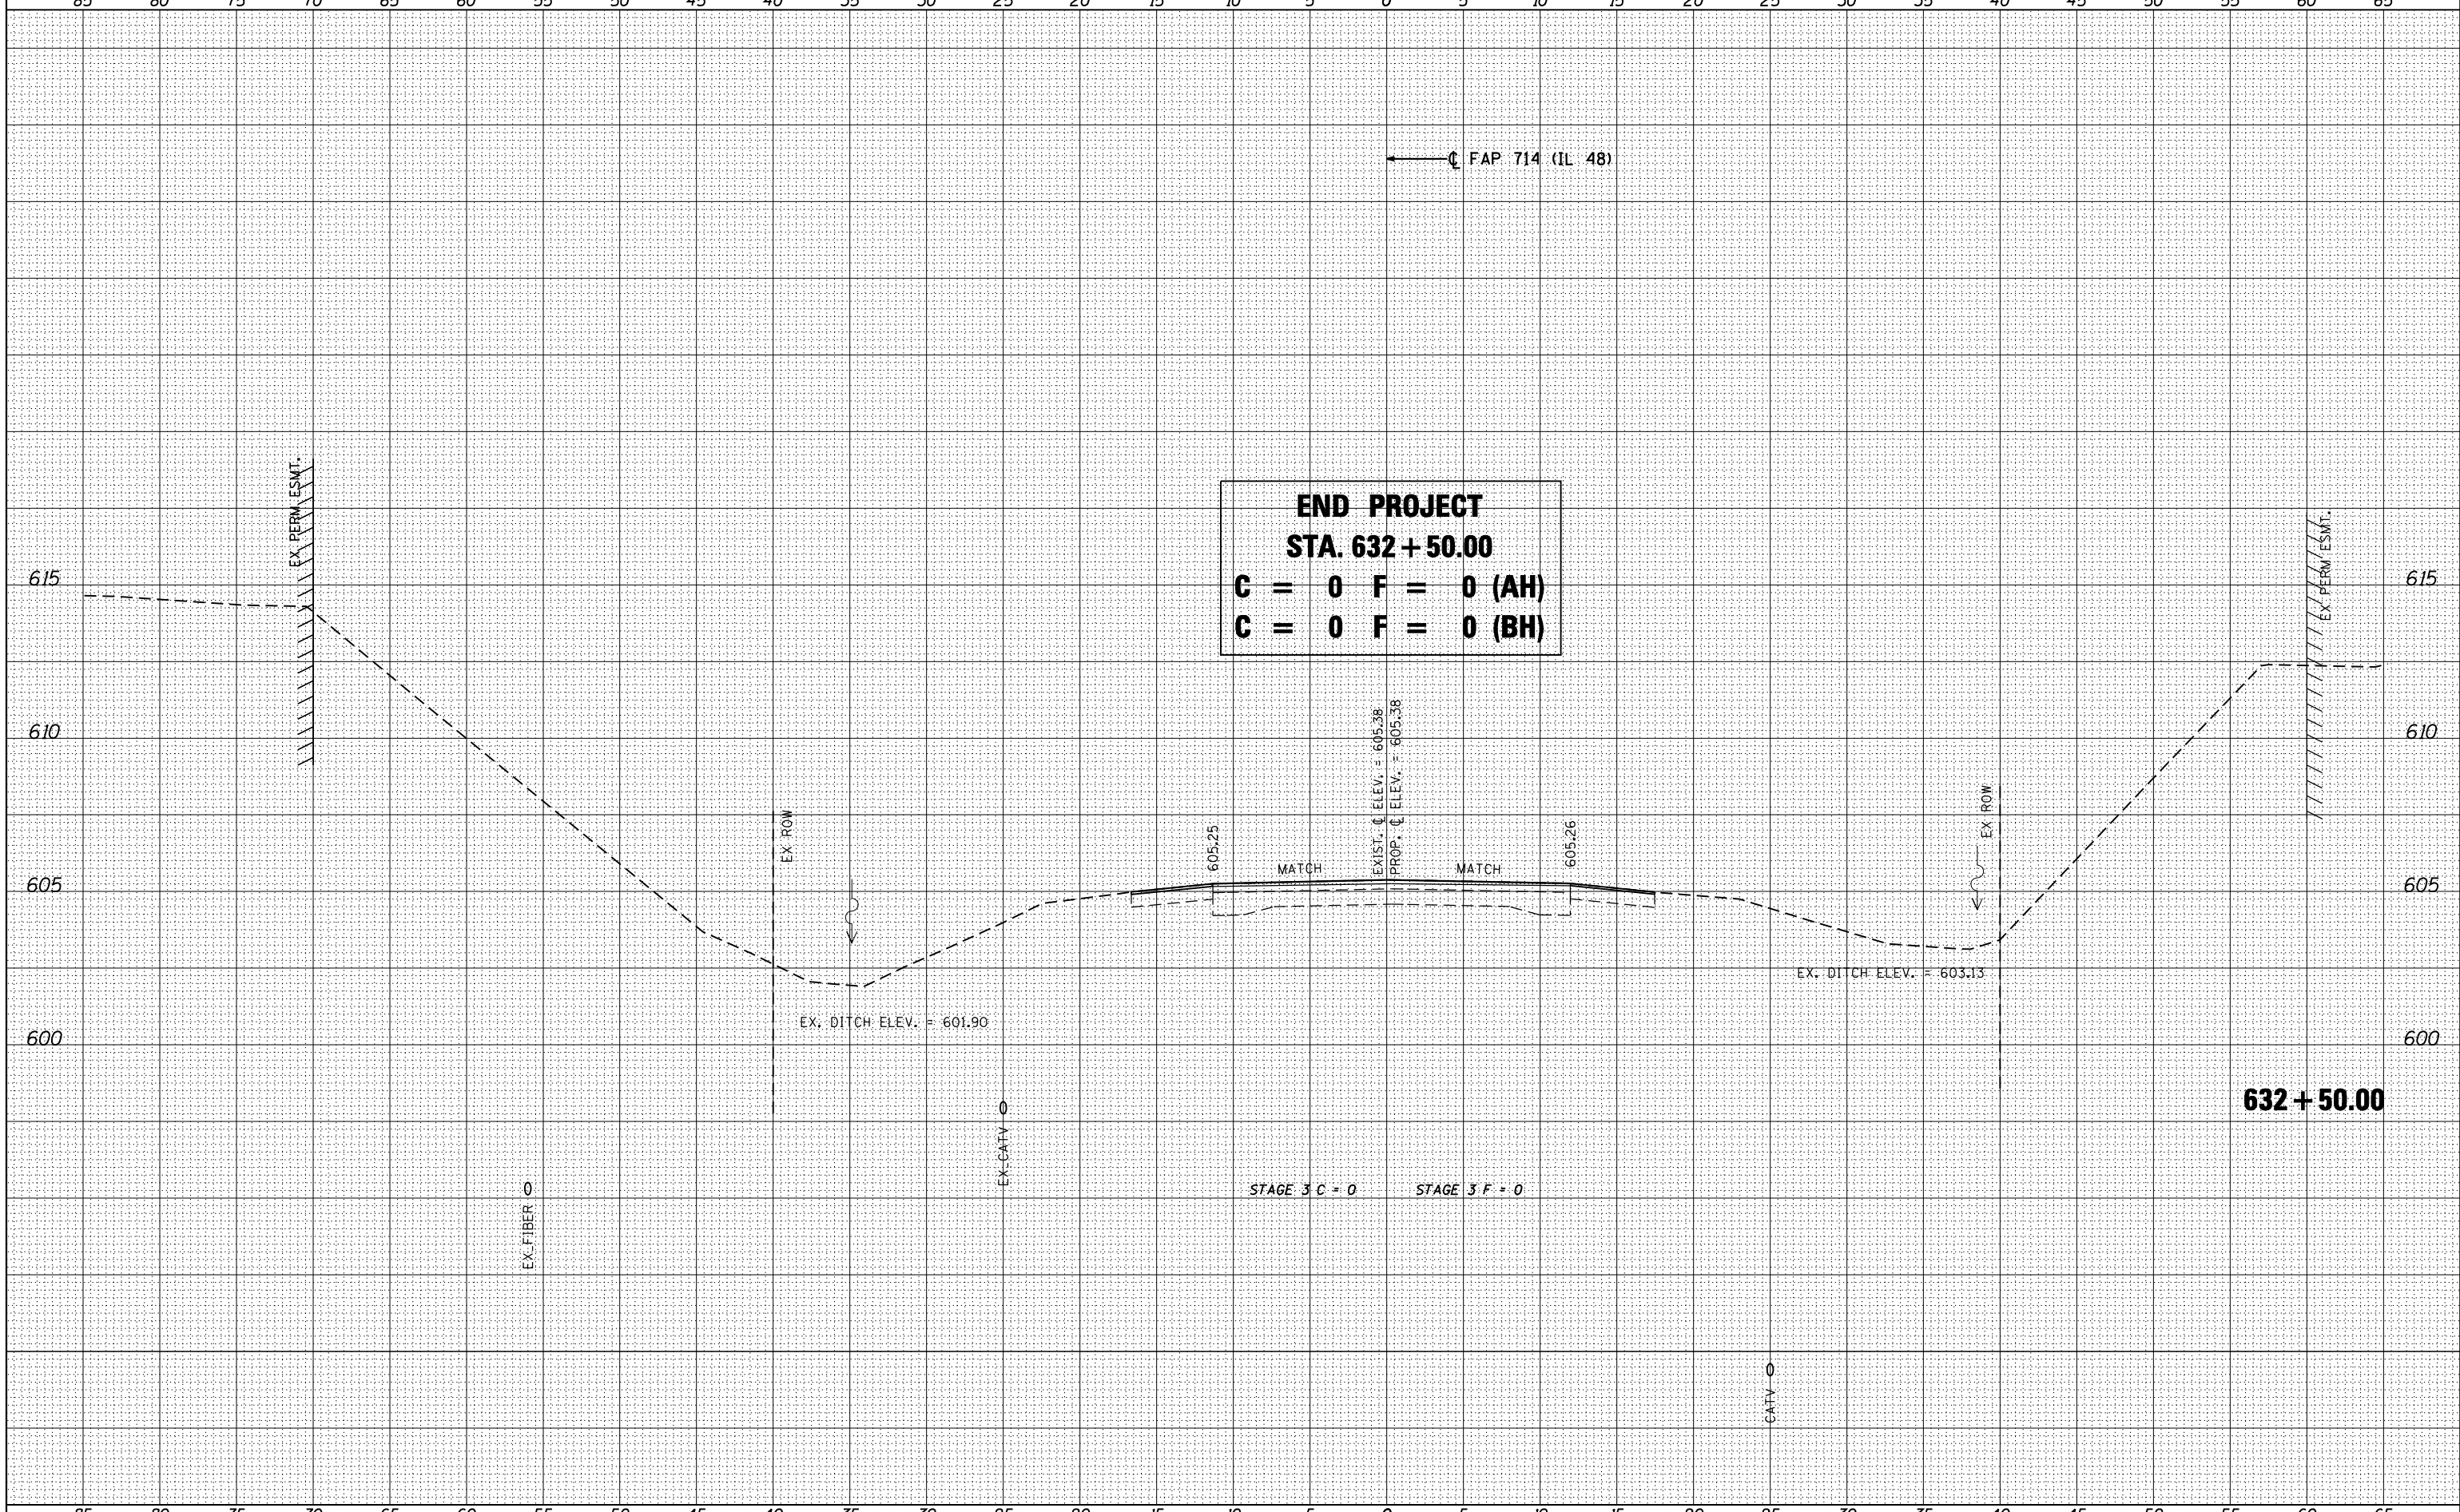

design firm
no. 184001036

engineers • planners • land surveyors

USER NAME = gjameson	DESIGNED -	REVISED
FILE NAME = D672A61-SHT-XSC-IL48.dwg	CHECKED -	REVISED
PLOT SCALE = 10.0000' / IN.	DRAWN -	REVISED
PLOT DATE = 8/16/2013	CHECKED -	REVISED

STATE OF ILLINOIS
DEPARTMENT OF TRANSPORTATION

CROSS SECTIONS
IL 48 OVER BEAR CREEK
 SCALE: 1" = 5' SHEET 24 OF 25 SHEETS STA. 632+50.00 TO STA. 632+50.00

F.A.P. RTE.	SECTION	COUNTY	TOTAL SHEETS	SHEET NO.
•	(4)1, 136B-1	CHRISTIAN	97	96
• 75(IL 29) & 714(IL 48)		CONTRACT NO. 72A61		
ILLINOIS FED. AID PROJECT				