

EXIST. CURVE 2, RAMP B
 PI STA. = 213+05.78
 Δ = 46° 56' 51" (RT)
 D = 7° 30' 00"
 R = 763.94'
 T = 331.75'
 L = 625.96'
 E = 68.93'
 e = 8.0%
 T.R. = 48.00'
 S.E. RUN = 256.00'
 P.C. STA. = 209+74.02
 P.T. STA. = 215+99.98

STA. 36+50.00
 EXISTING 3' DIA.
 PIPE CULV.
 W/END SECTIONS
 EXISTING INLET

PR HMA SHLDS, 2"

PR HMA RAMP
 3 3/4" TO 6"

PR AGGR WEDGE
 SHLD, TYPE B

PR HMA SHLDS, 2 3/4"

PR HMA SHLDS, 2"

PR AGGR WEDGE
 SHLD, TYPE B

PR HMA SHLDS, 2"

PR HMA RAMP
 6" TO 3 3/4"

PR HMA SHLDS, 2"

PR AGGR WEDGE
 SHLD, TYPE B

PR HMA SHLDS, 2"

PR HMA RAMP
 6" TO 3 3/4"

PR HMA SHLDS, 2"

PR AGGR WEDGE
 SHLD, TYPE B

PR HMA SHLDS, 2"

PR HMA RAMP
 6" TO 3 3/4"

PR HMA SHLDS, 2"

PR AGGR WEDGE
 SHLD, TYPE B

PR HMA SHLDS, 2"

PR HMA RAMP
 6" TO 3 3/4"

PR HMA SHLDS, 2"


PR AGGR WEDGE
 SHLD, TYPE B

PR HMA SHLDS, 2"

PR HMA RAMP
 6" TO 3 3/4"

PR HMA SHLDS, 2"

PR AGGR WEDGE
 SHLD, TYPE B

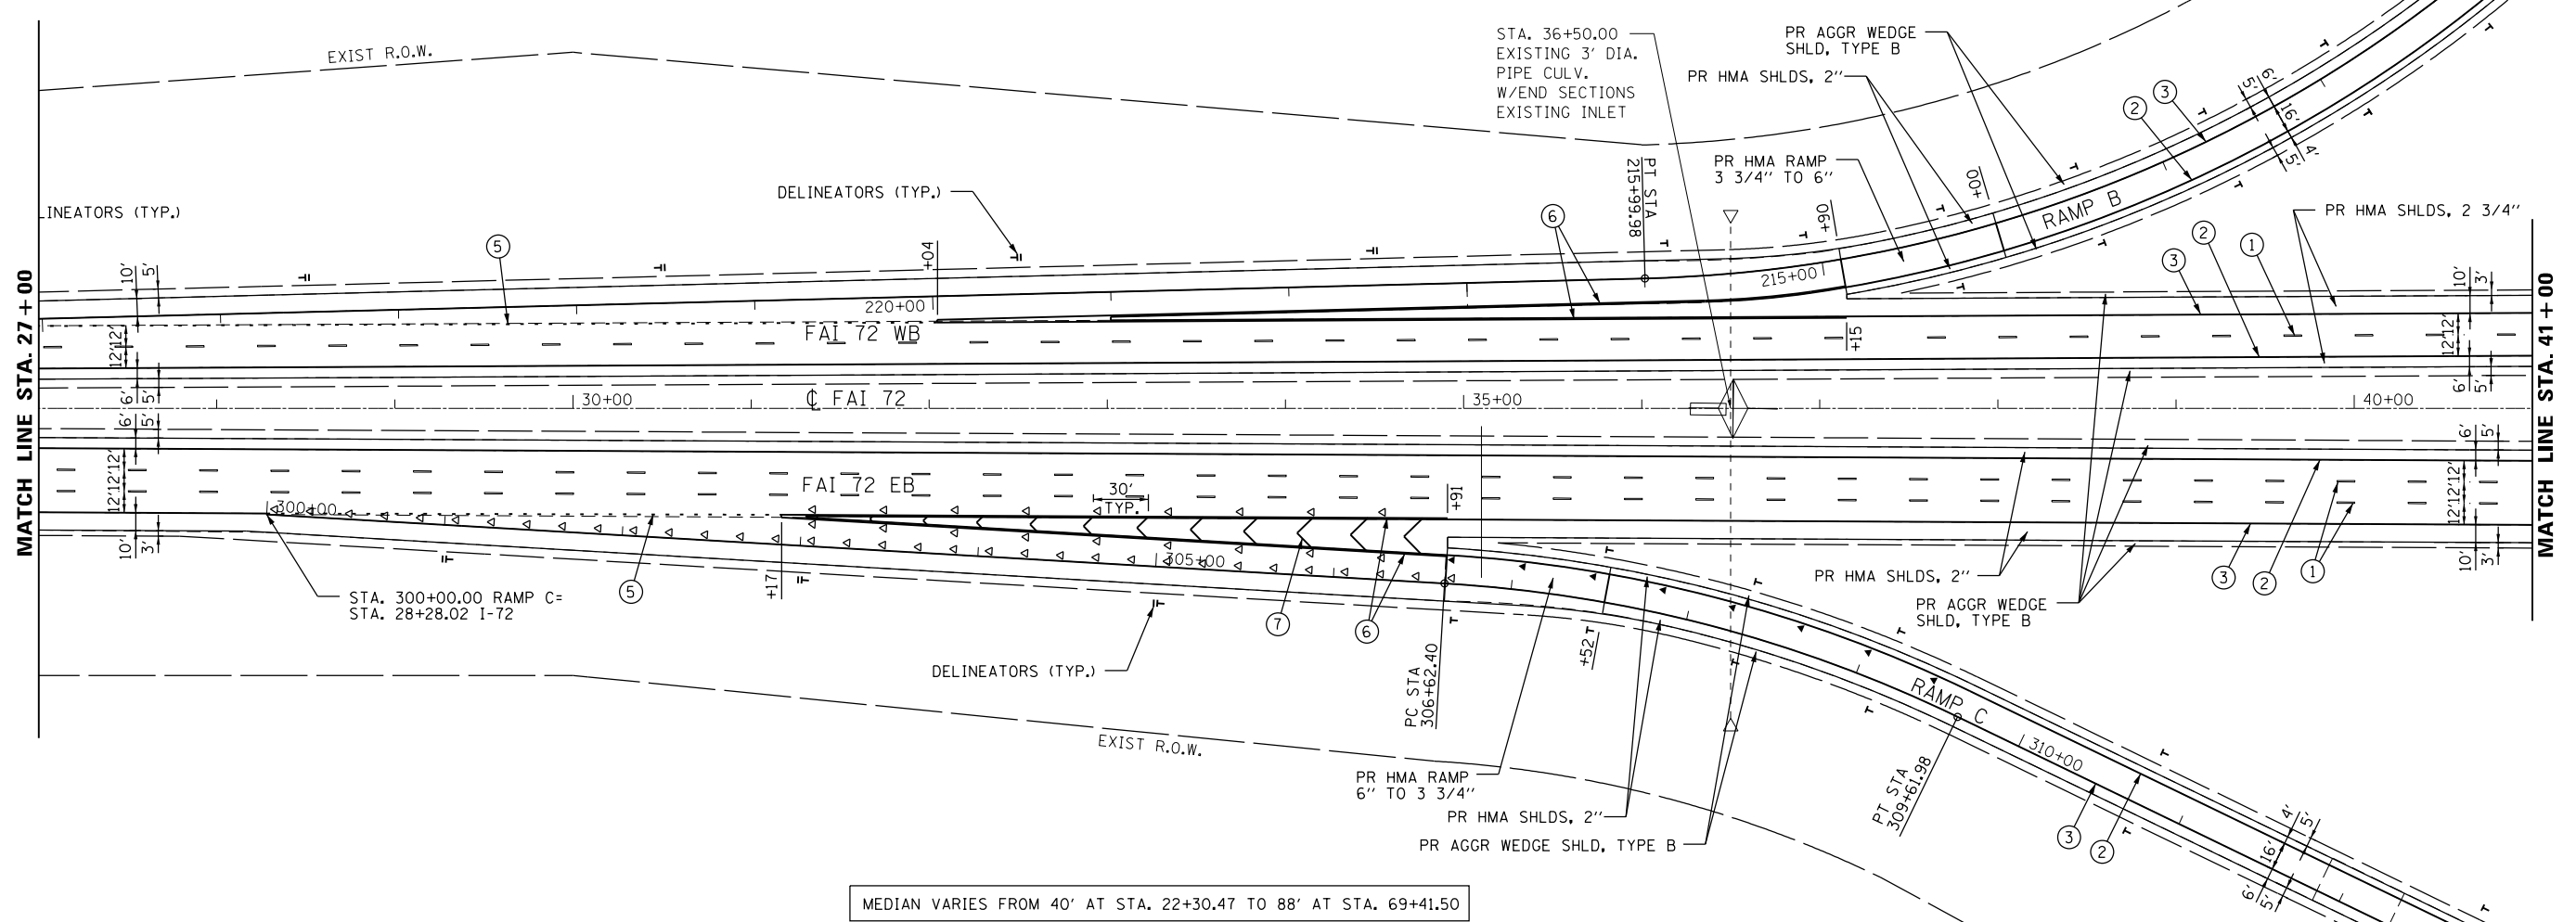


MEDIAN VARIES FROM 40' AT STA. 22+30.47 TO 88' AT STA. 69+41.50

PAVEMENT MARKING LEGEND

- ① PR PREFORMED PLASTIC PAVEMENT MARKING, TYPE B (INLAID), LINE 5" (30' SKIP, 10' DASH)
- ② PR URETHANE PAVEMENT MARKING, LINE 5" (SOLID YELLOW)
- ③ PR URETHANE PAVEMENT MARKING, LINE 5" (SOLID WHITE)
- ④ PR URETHANE PAVEMENT MARKING, LINE 6" (SOLID WHITE)
- ⑤ PR URETHANE PAVEMENT MARKING, LINE 6" (6' SKIP, 2' DASH)
- ⑥ PR PREFORMED PLASTIC PAVEMENT MARKING, TYPE B (INLAID), LINE 8" (SOLID WHITE)
- ⑦ PR PREFORMED PLASTIC PAVEMENT MARKING, TYPE B (INLAID), LINE 12" (SOLID WHITE)
- ⑧ PR PREFORMED PLASTIC PAVEMENT MARKING, TYPE B (INLAID), LINE 24" (SOLID WHITE)
- ⑨ PR PREFORMED PLASTIC PAVEMENT MARKING, TYPE B (INLAID), LETTERS & SYMBOLS (SOLID WHITE)
- ▷ PR RAISED REFLECTIVE PAVEMENT MARKER, ONE-WAY, WHITE
- ◄ PR RAISED REFLECTIVE PAVEMENT MARKER, ONE-WAY, AMBER

EXIST. CURVE 1, RAMP C
 PI STA. = 308+14.14
 Δ = 22° 28' 08" (RT)
 D = 7° 30' 00"
 R = 763.94'
 T = 151.74'
 L = 299.58'
 E = 14.92'
 e = 8.0%
 T.R. = 48.00'
 S.E. RUN = 256.00'
 P.C. STA. = 306+62.40
 P.T. STA. = 309+61.98

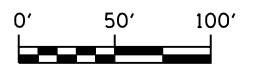

USER NAME = sparksgw	DESIGNED - BTM	REVISED -
PLOT SCALE = 100.0000' / in.	DRAWN - BTM	REVISED -
PLOT DATE = Sep-06-2013 07:50:56AM	CHECKED - JSA	REVISED -
	DATE - 12/19/12	REVISED -

STATE OF ILLINOIS
 DEPARTMENT OF TRANSPORTATION

PLAN SHEETS

SCALE:	SHEET NO.	OF SHEETS	STA.	TO STA.
--------	-----------	-----------	------	---------

F.A.I. RTE.	SECTION	COUNTY	TOTAL SHEETS	SHEET NO.
I-72	*	SANGAMON	194	30
* (84-10-1)RS-3, (84-10-2)RS-4			CONTRACT NO. 72C90	
ILLINOIS FED. AID PROJECT				