


MATCH LINE STA. 303 + 00


LEGEND

- SIGN
- DRUM WITH STEADY BURNING LIGHT
- FLEXIBLE DELINEATOR
- BARRIER WALL/GUARDRAIL MARKERS
- TEMPORARY CONCRETE BARRIER
- IMPACT ATTENUATOR, TEMPORARY
- DIRECTION OF TRAFFIC
- TYPE III BARRICADE
- TRAFFIC SIGNAL
- DETECTOR LOOP
- DOUBLE VERTICAL PANEL

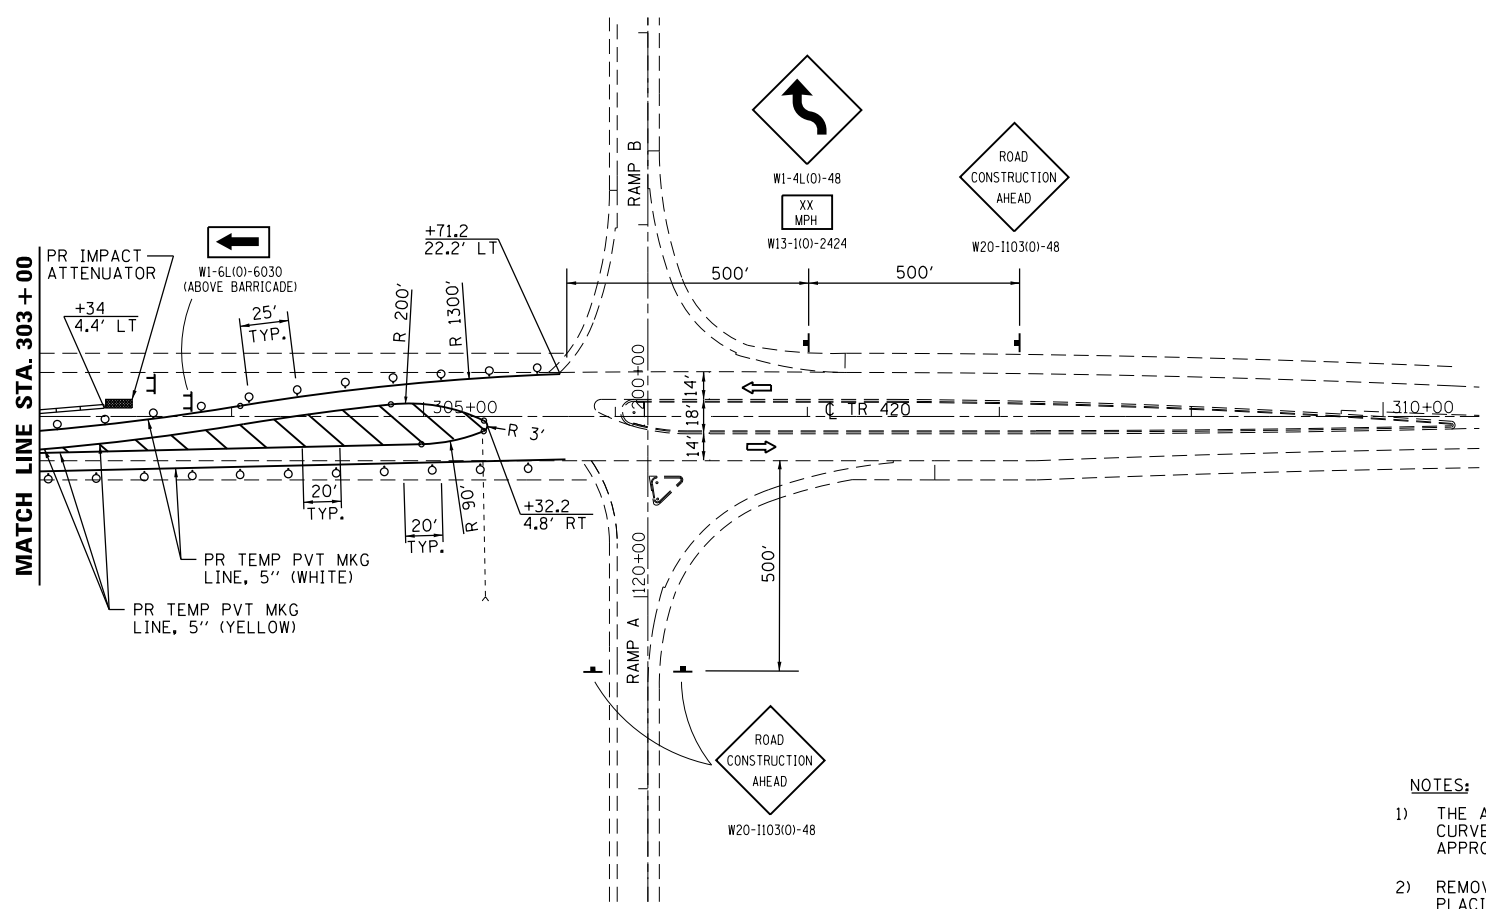

NOTES:

- 1) THE ADVISORY SPEED TO BE SHOWN BELOW THE REVERSE CURVE SIGNS SHALL BE DETERMINED AT THE SITE AND APPROVED BY THE ENGINEER.
- 2) REMOVE ALL CONFLICTING PAVEMENT MARKINGS PRIOR TO PLACING TEMPORARY STRIPING.

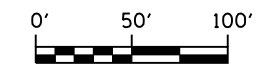

USER NAME = sparksgw PLOT SCALE = 100.0000' / in. PLOT DATE = Sep-06-2013 09:23:51AM	DESIGNED - BTM DRAWN - BTM CHECKED - JSA DATE - 12/19/12	REVISED - REVISED - REVISED - REVISED -	STATE OF ILLINOIS DEPARTMENT OF TRANSPORTATION	MAINTENANCE OF TRAFFIC - TR 420 STAGE I	F.A.I. RTE. 1722 SECTION * COUNTY SANGAMON TOTAL SHEETS 194 SHEET NO. 108 * (84-10-1RS-3,84-10-2RS-4)BR,I CONTRACT NO. 72C90 ILLINOIS FED. AID PROJECT (84-10-1,2)RS-3 & (84-10-2)RS-4
			SCALE:	SHEET NO. OF SHEETS STA. TO STA.	